



ground floor

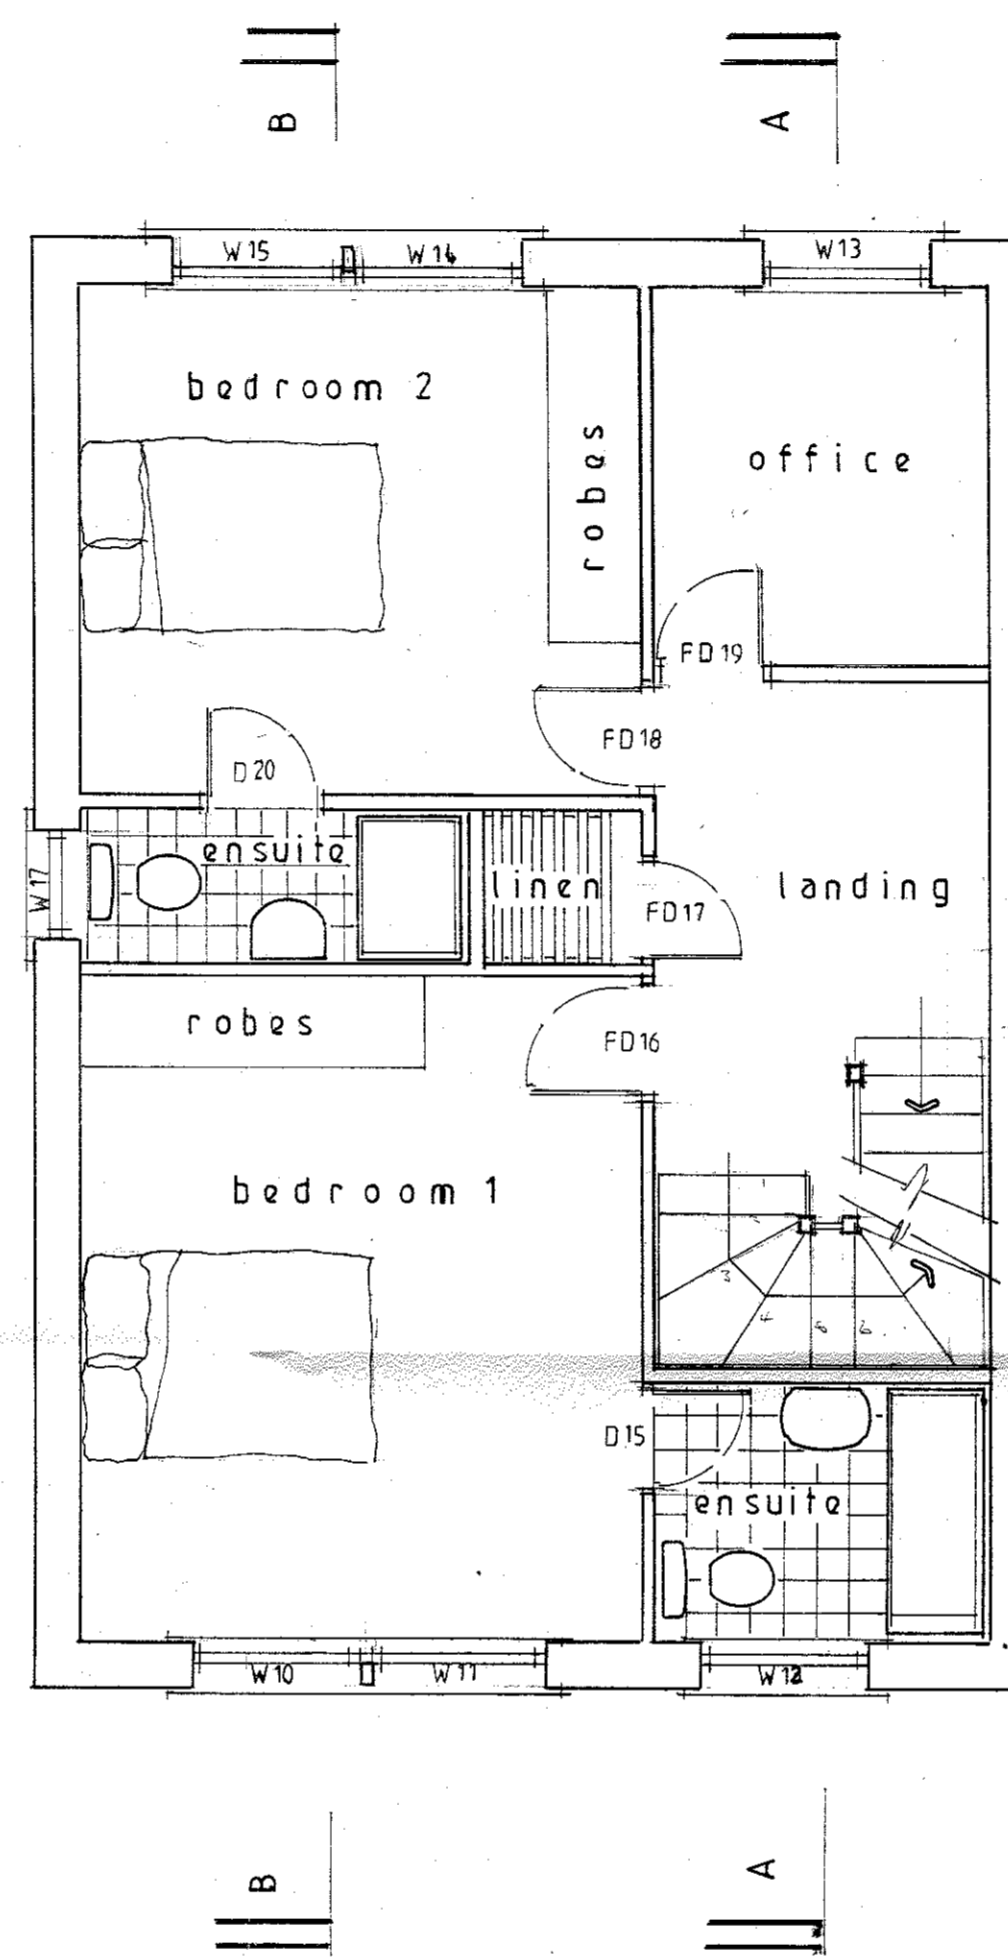

first floor

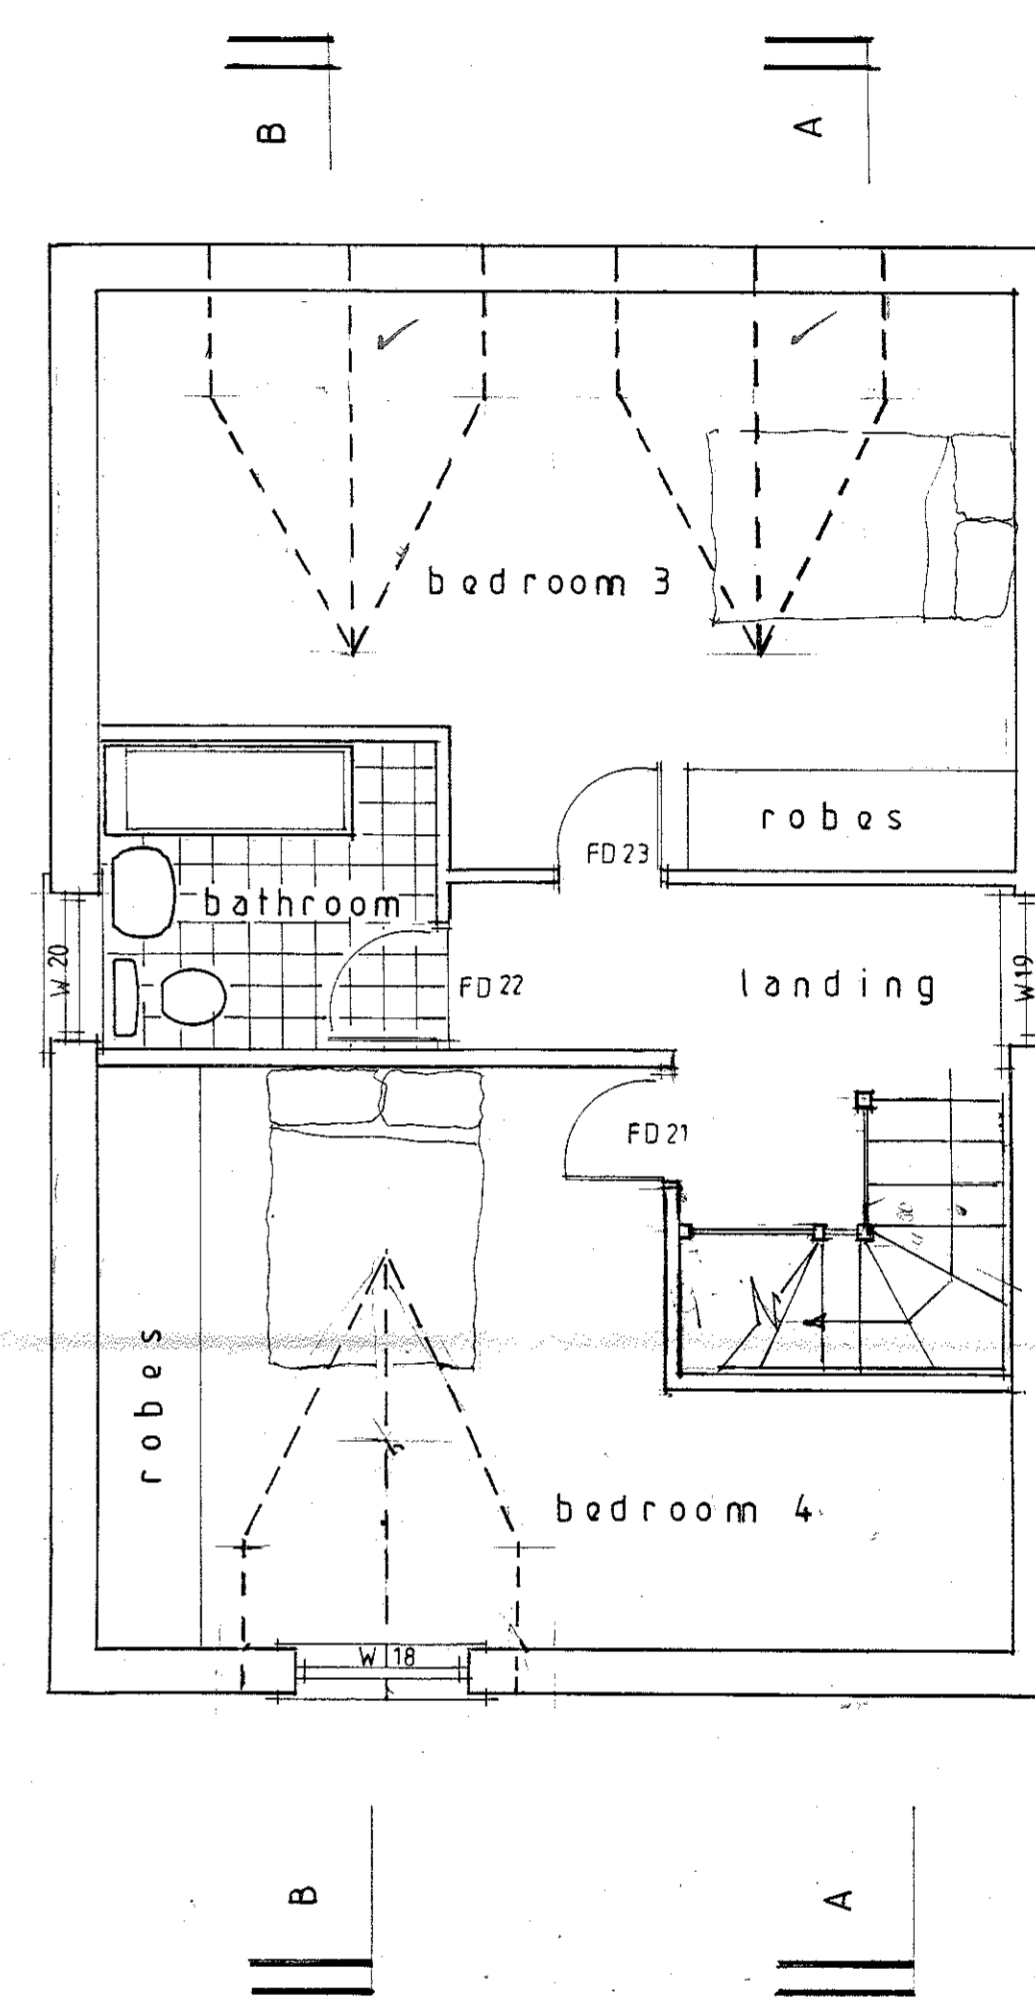

roof level

320190763P

S.J. Bialecki Limited Building Surveyors
Drawing no 6007/a
Scale 1:50
Plot C Floor Layouts
Proposed Residential Development On Land At Ribblesdale View Chatburn