



ground floor

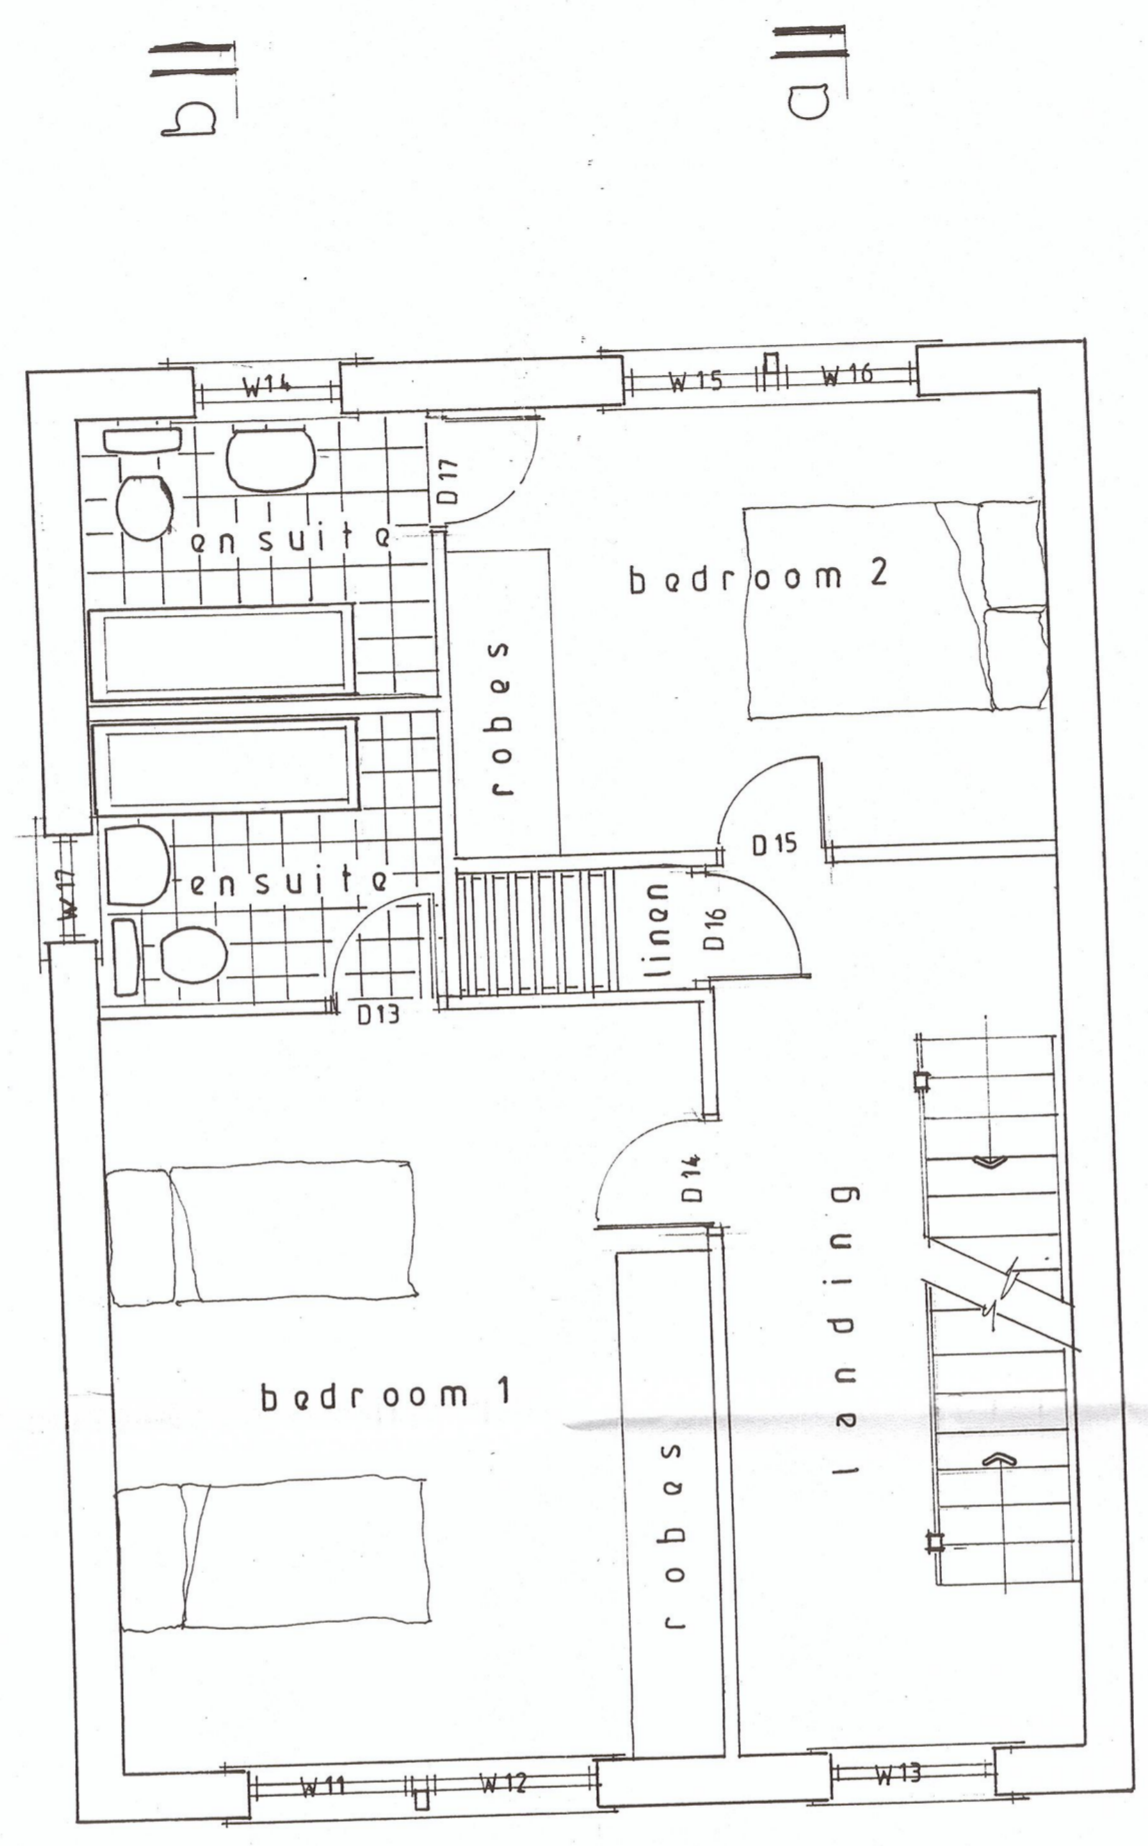

first floor

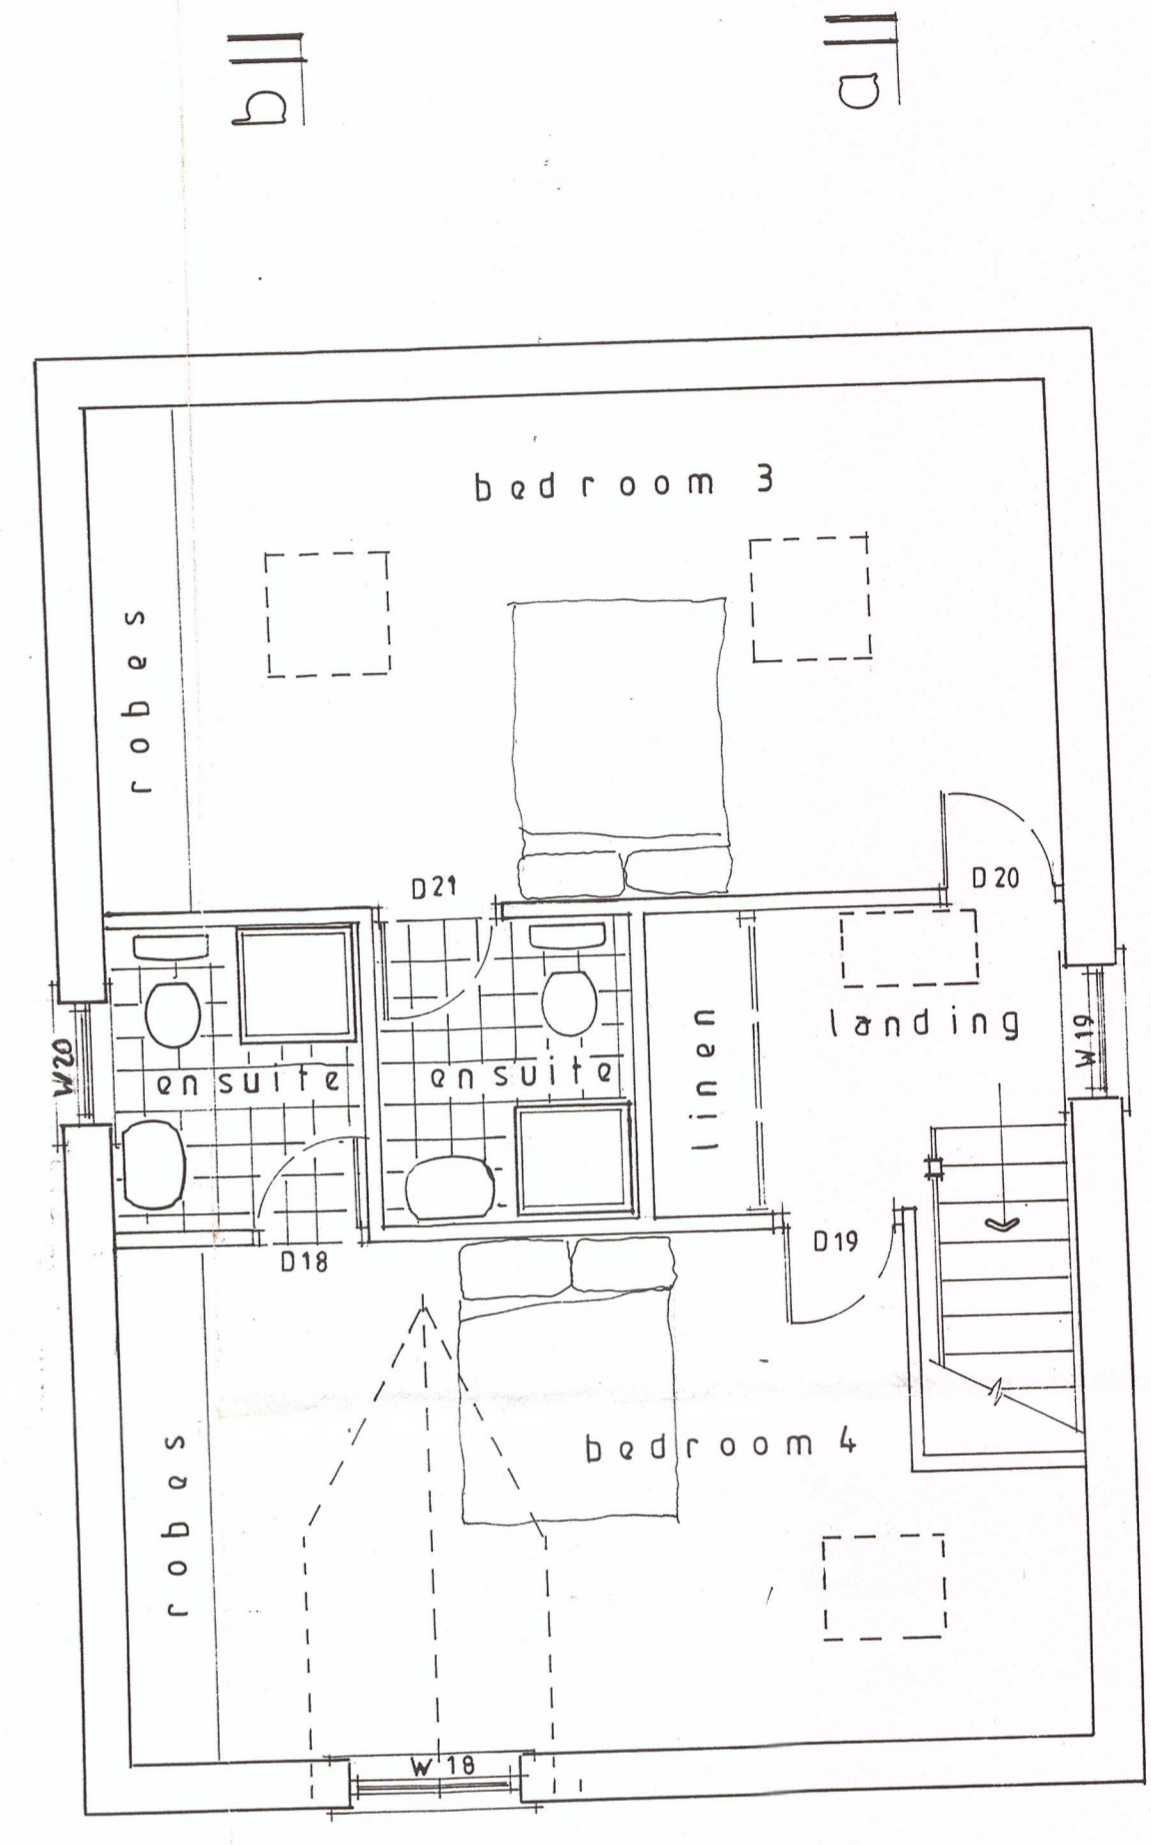

roof level

320190763

S.J. Bialecki Limited Building Surveyors
Drawing no 6009
Scale 1:50
Plot D Floor Layouts
Proposed Residential Development On Land At Ribblesdale View Chatburn