

320190763P

SJ Bialecki Limited Building Surveyors
Drawing no 6002/d
Scale 1:100
Proposed Site Layout
Proposed Residential Development On Land At Ribblesdale View Chatburn

the croft

garages

Tree  
ref no 2

App no 3/2018/1179  
approved building line

18

Plot A

Plot B

C

Plot D



180 M high post rail  
and vertical close  
boarded fence

drop kerb  
footpath  
refuse collection  
point all dwellings  
stone wall 1.0m high

boundary line  
visibility splay

granite sets  
grass verge with  
raised kerb  
stone wall 1.0m high

proposed ground and  
floor levels  
shrubbery  
perimeter boundary

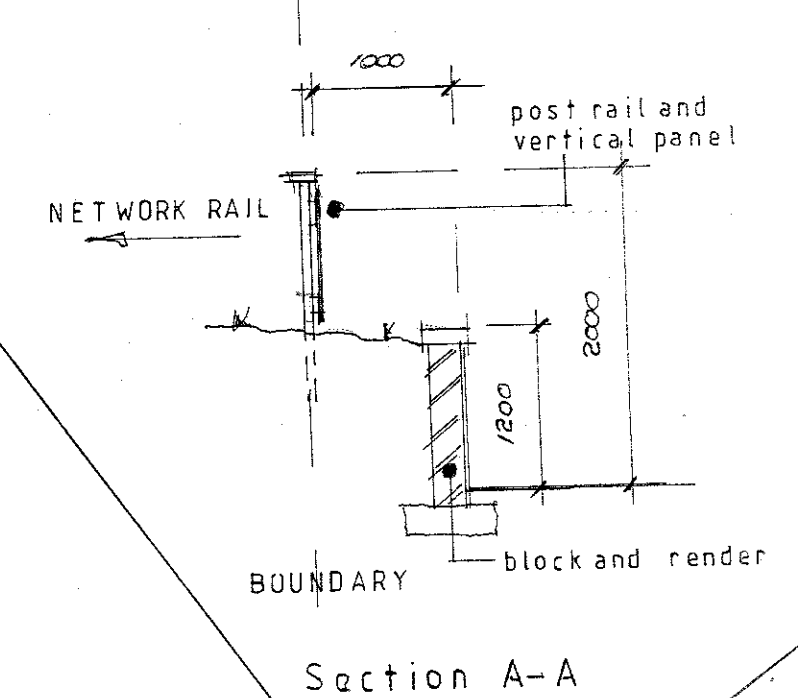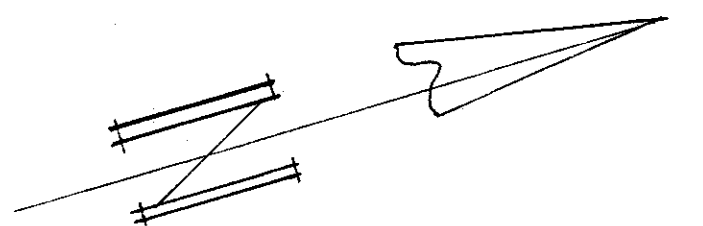

turning head to allow  
cars to leave in first gear

Boundary

network rail

11a

11a

