


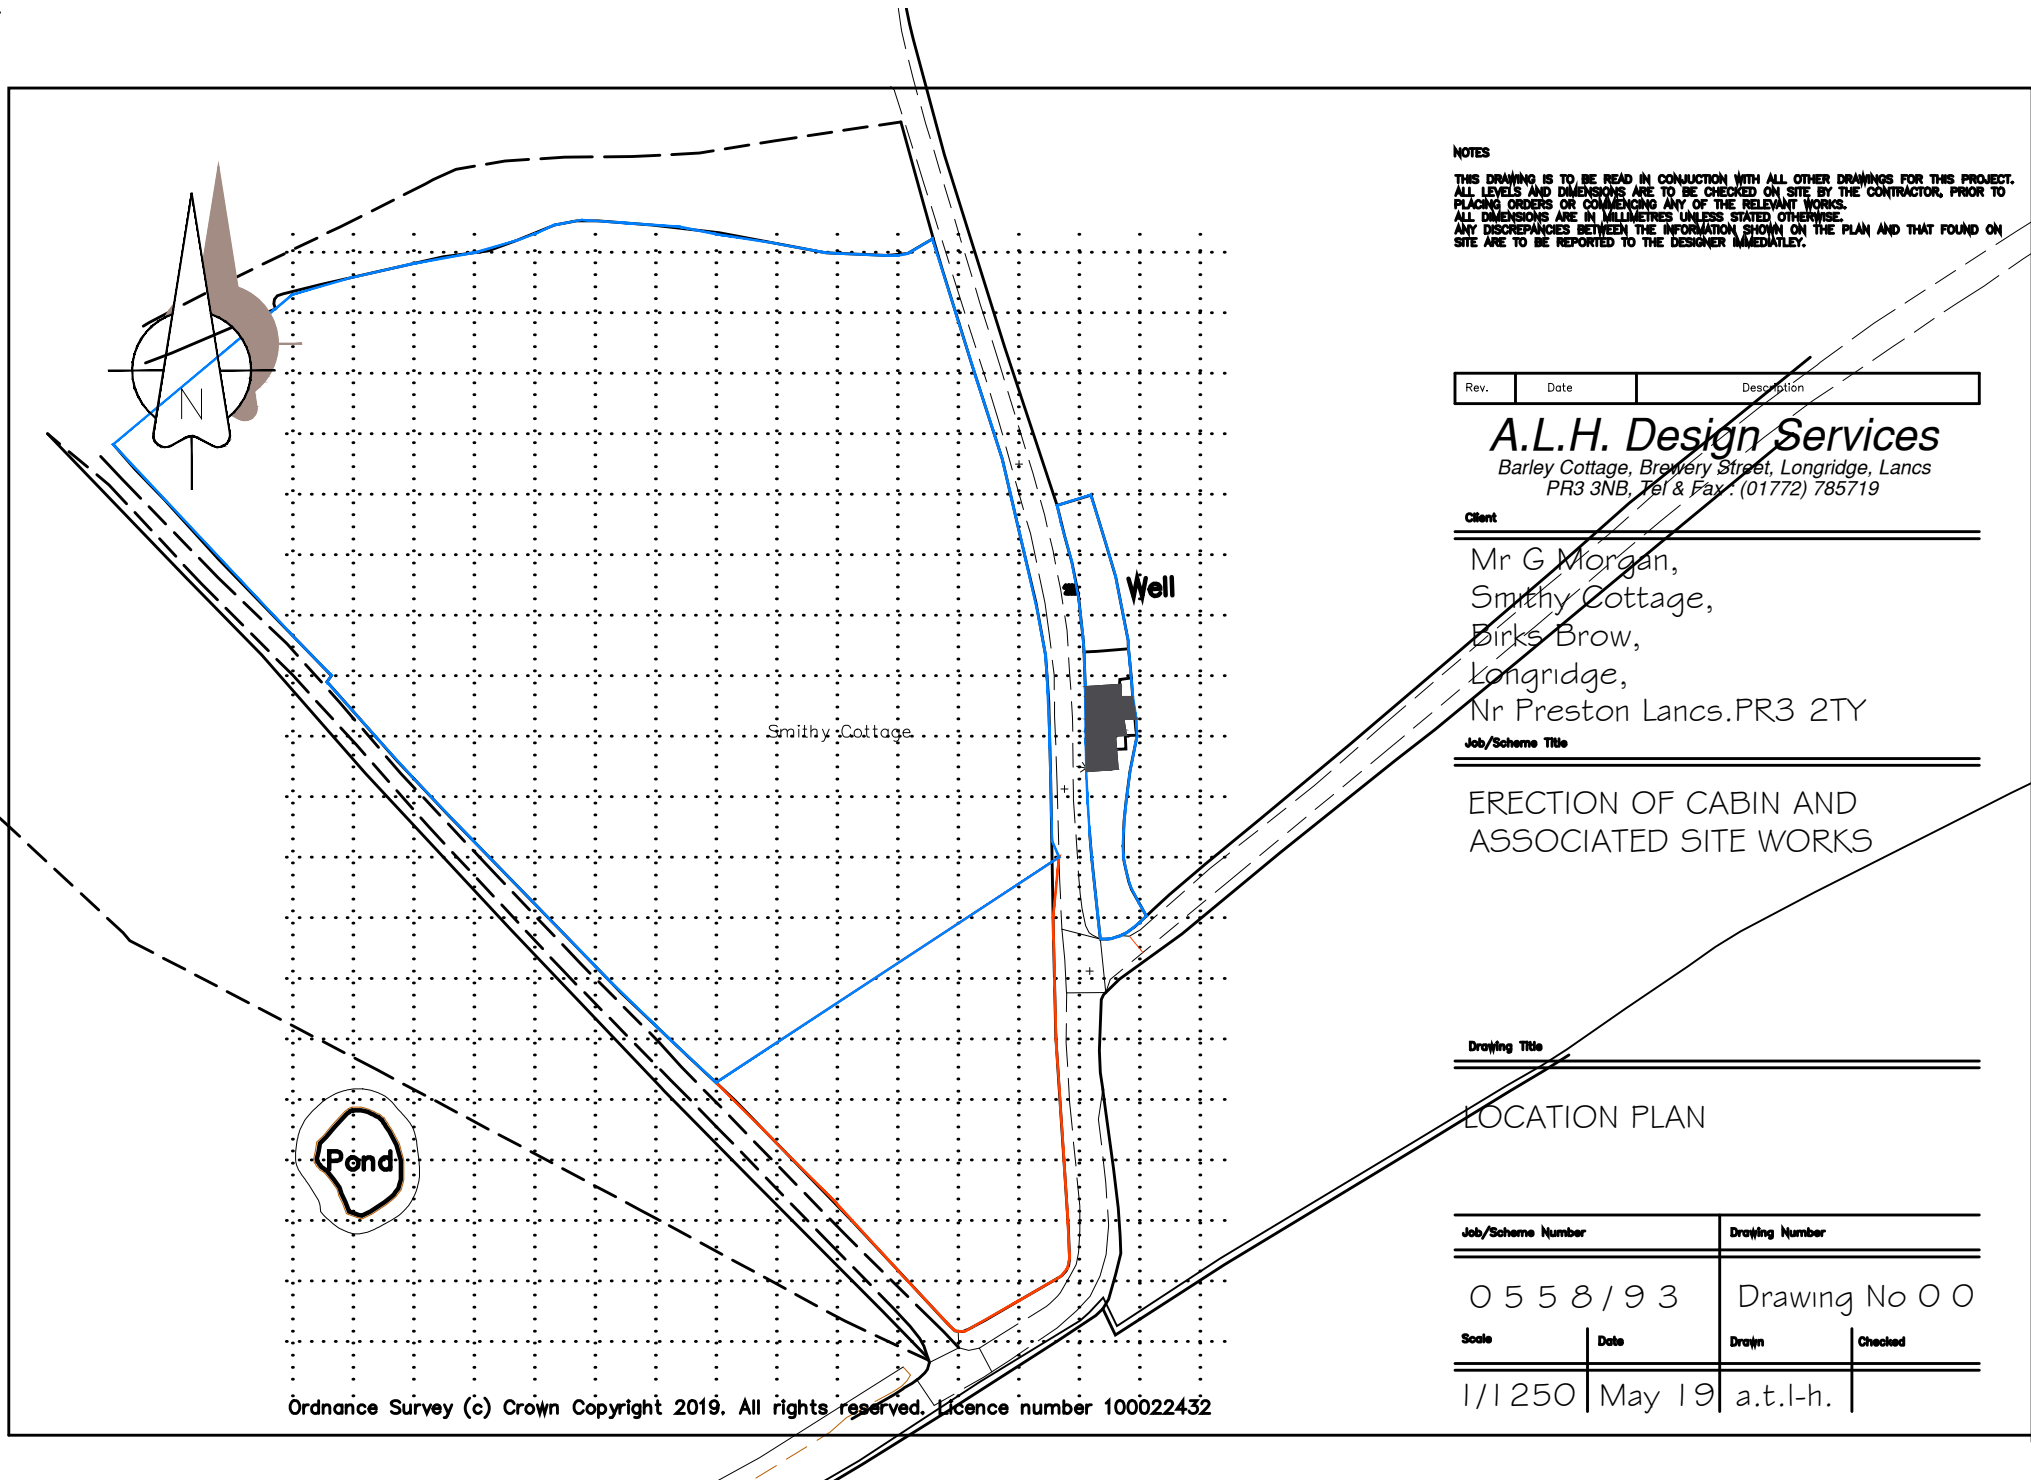

NOTES

THIS DRAWING IS TO BE READ IN CONJUNCTION WITH ALL OTHER DRAWINGS FOR THIS PROJECT. ALL LEVELS AND DIMENSIONS ARE TO BE CHECKED ON SITE BY THE CONTRACTOR, PRIOR TO PLACING ORDERS OR COMMENCING ANY OF THE RELEVANT WORKS. ALL DIMENSIONS ARE IN MILLIMETRES UNLESS STATED OTHERWISE. ANY DISCREPANCIES BETWEEN THE INFORMATION SHOWN ON THE PLAN AND THAT FOUND ON SITE ARE TO BE REPORTED TO THE DESIGNER IMMEDIATELY.

Rev.	Date	Description
------	------	-------------

A.L.H. Design Services

Barley Cottage, Brewery Street, Longridge, Lancs
PR3 3NB, Tel & Fax: (01772) 785719

Client

Mr G Morgan,
Smithy Cottage,
Birks Brow,
Longridge,
Nr Preston Lancs.PR3 2TY

Job/Scheme Title

ERECTION OF CABIN AND
ASSOCIATED SITE WORKS

Drawing Title

LOCATION PLAN

Job/Scheme Number		Drawing Number	
0558/93		Drawing No 00	
Scale	Date	Drawn	Checked
1/1250	May 19	a.t.l-h.	