


HM Land Registry
Official copy of
title plan

Title number **LA919018**
Ordnance Survey map reference **SD7542SW**
Scale **1:1250 enlarged from 1:2500**
Administrative area **Lancashire : Ribble Valley**

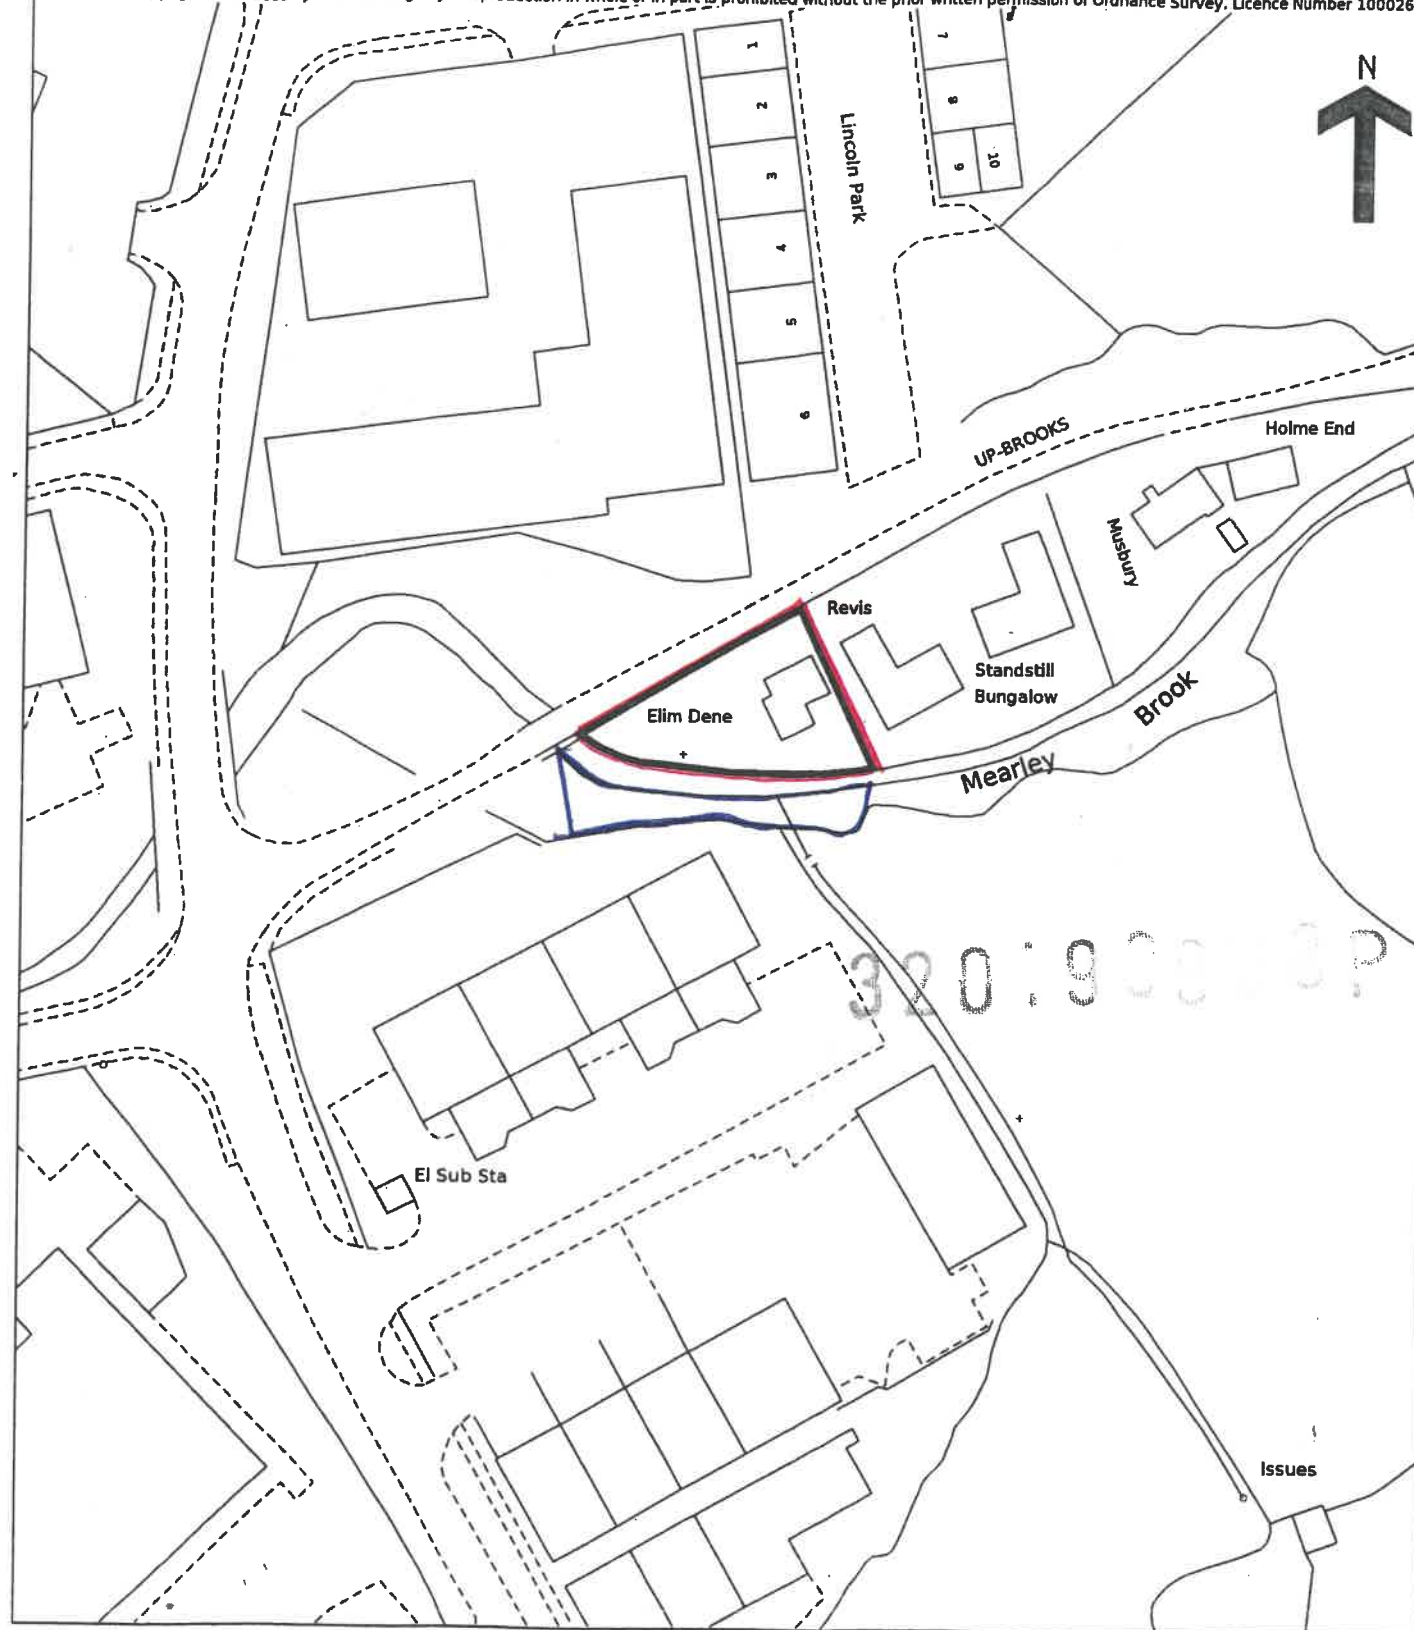

© Crown Copyright. Produced by HM Land Registry. Reproduction in whole or in part is prohibited without the prior written permission of Ordnance Survey. Licence Number 10002631




HM Land Registry
Official copy of
title plan

Title number **LA919018**
Ordnance Survey map reference **SD7542SW**
Scale **1:1250 enlarged from 1:2500**
Administrative area **Lancashire : Ribble Valley**



© Crown Copyright. Produced by HM Land Registry. Reproduction in whole or in part is prohibited without the prior written permission of Ordnance Survey. Licence Number 10002631

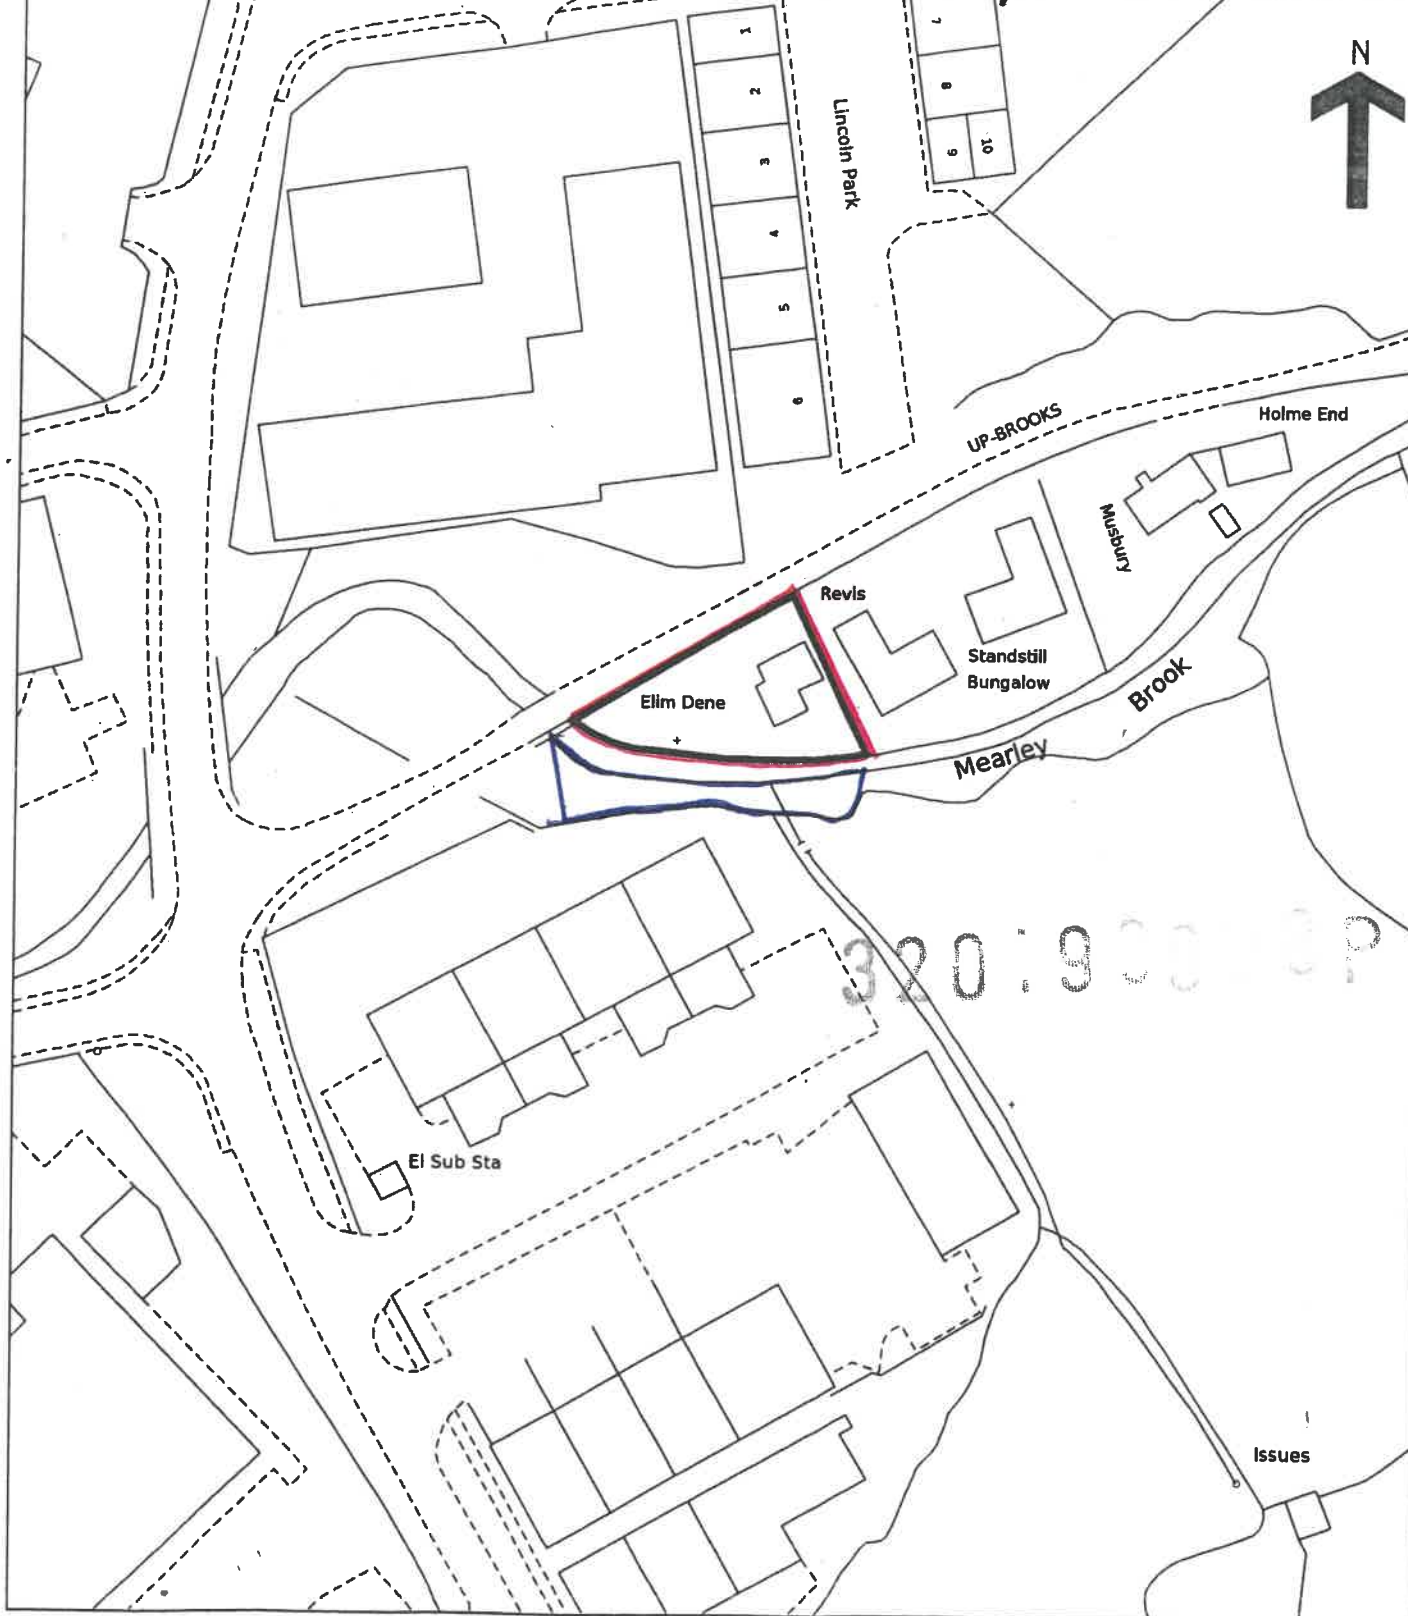


ELMDENE. UPBROOK.
CLITHEROE. BB7 1PL.



PROPOSED FRONT ELEVATION.

andrewhillarchitect

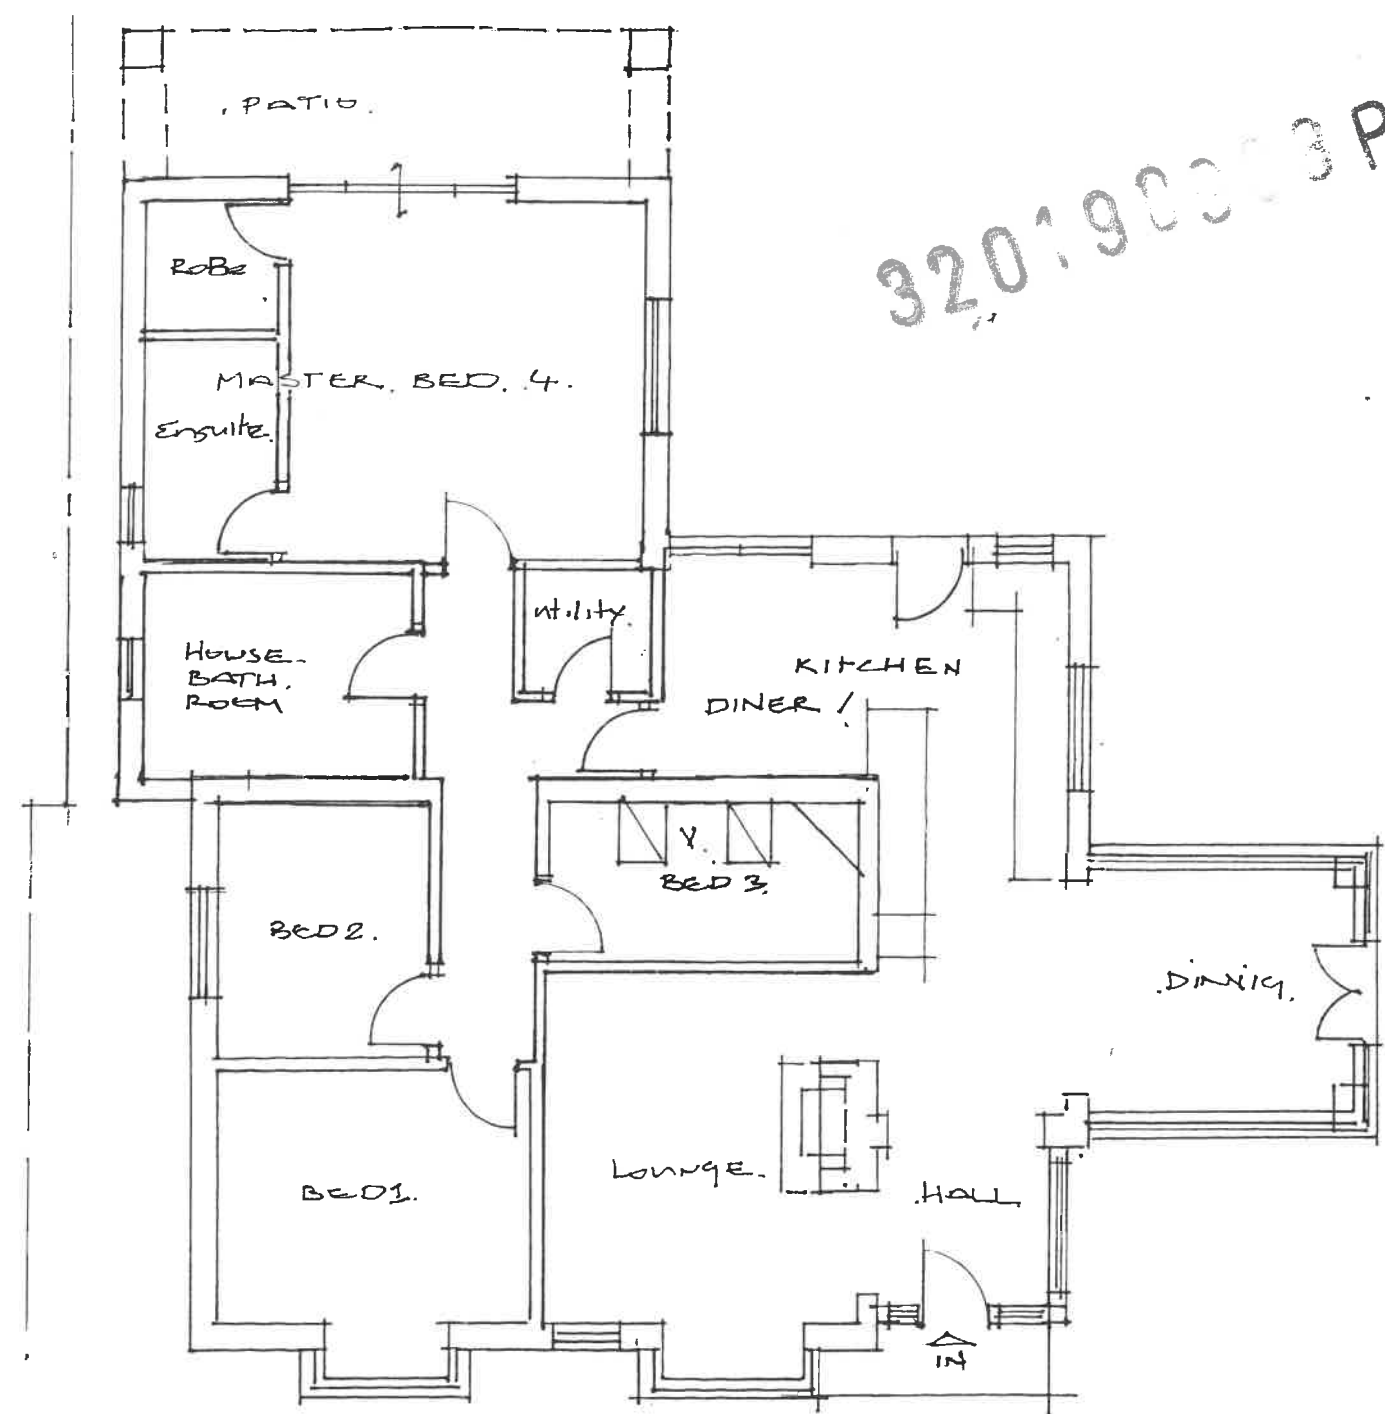

PROPOSED GROUND FLOOR.

PROPOSED LAYOUT.
PROVISIONAL .A.
1/100 SCALE. E A3.

3.
D21
20.
9LW
13.

A.

320190303P

ELMDENE. UPBROOKS.
 CLITHEROE. BB7 1PL.
 MRS WADDINGTON -



andrewhillarchitect


PROPOSED ELEVATIONS JUNE 2019.	DRW AHW.	1/100 SCALE A3.	DIR NO. 9LW 2.A.
-----------------------------------	-------------	--------------------	---------------------




FRONT ELEVATION:

SURVEY
1/100 SCALE E A3.
JUNE 2019.

DETAILED
GLW 1: A.

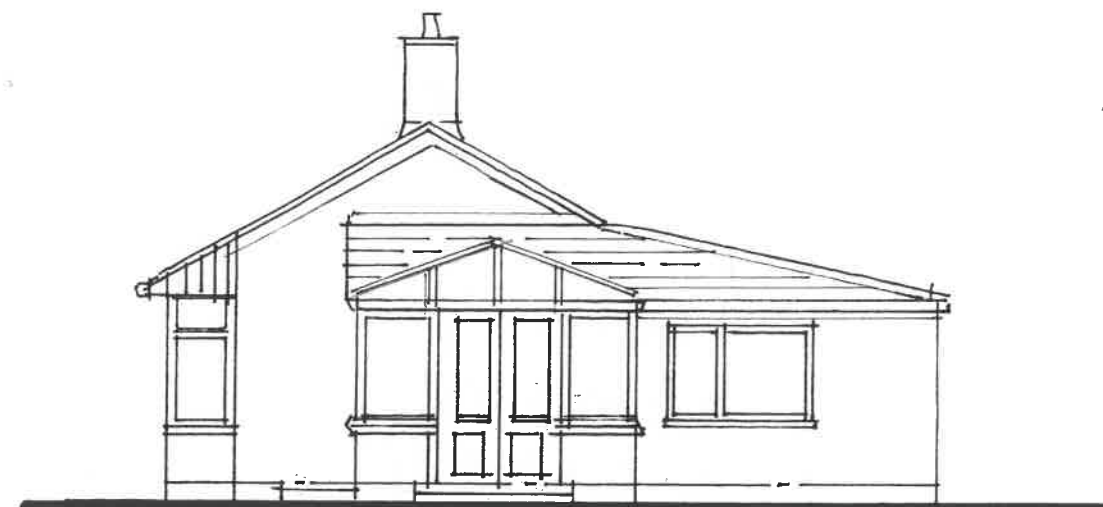


GARDEN / SIDE:

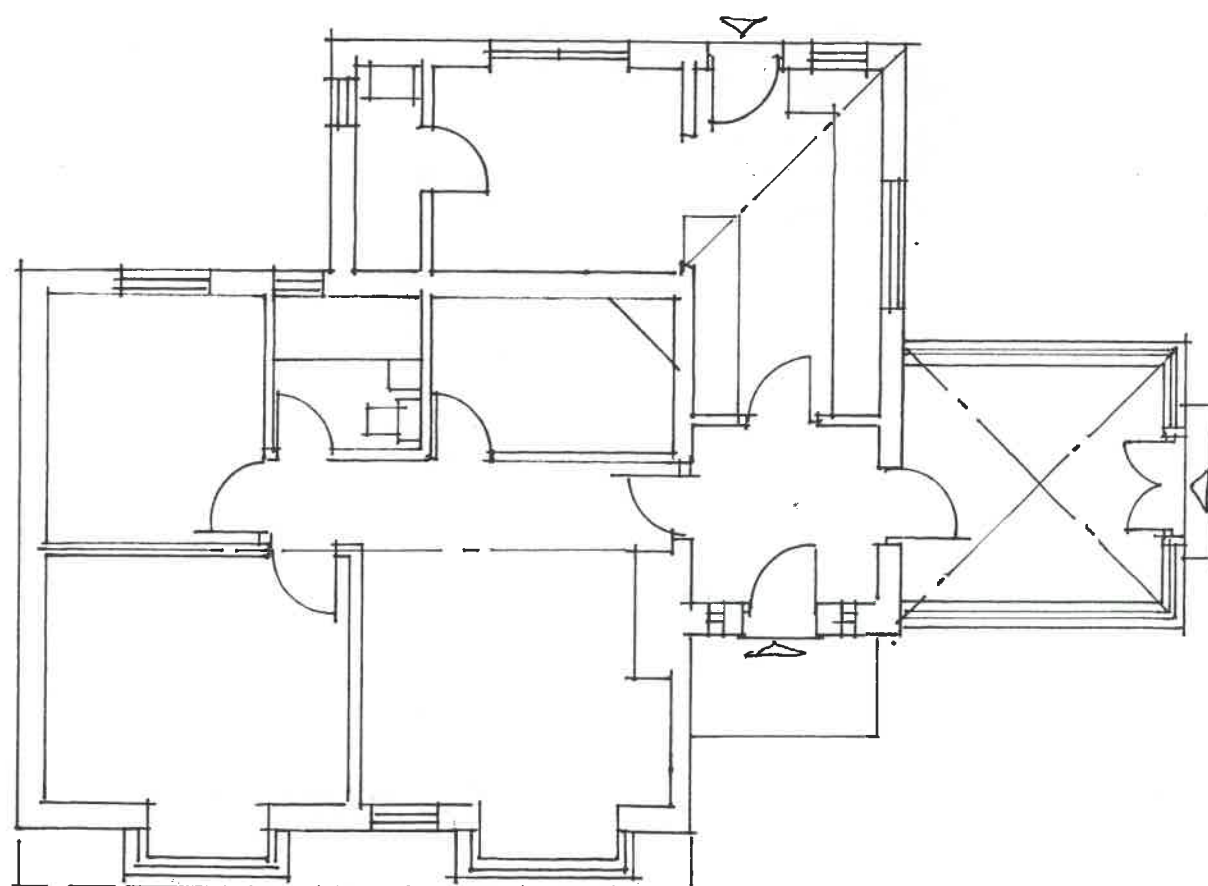


GROUND FLOOR PLAN:


ELMDENE, UPBROOKS,
CLITHEROE LANCs. BB7 1PL.
FOR MR & MRS WADDINGTON.

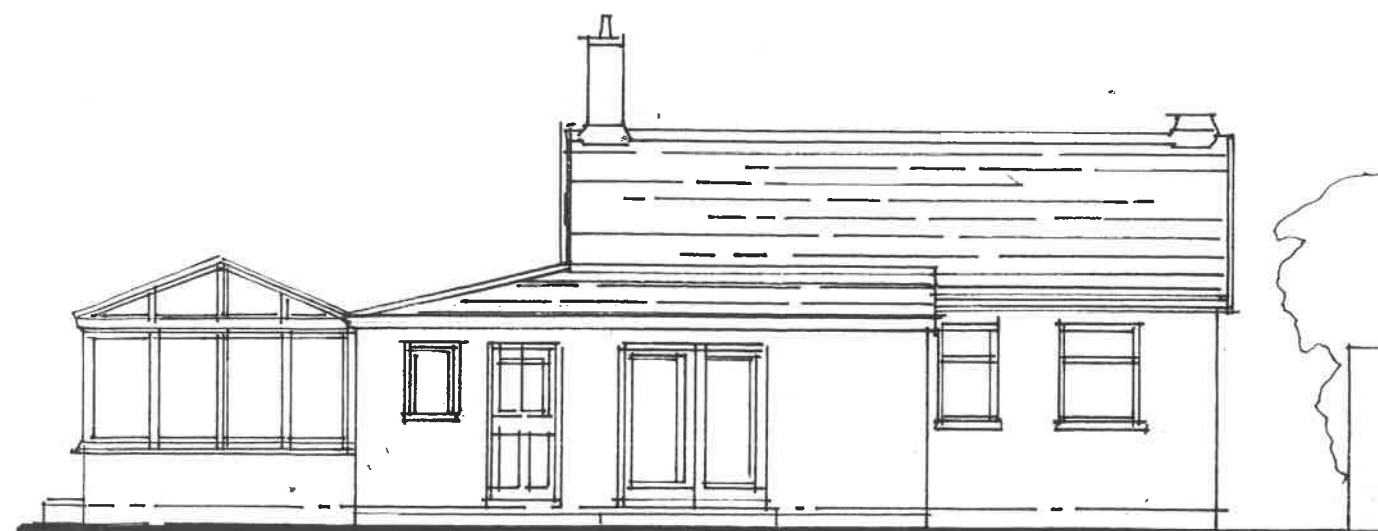


REAR ELEVATION:

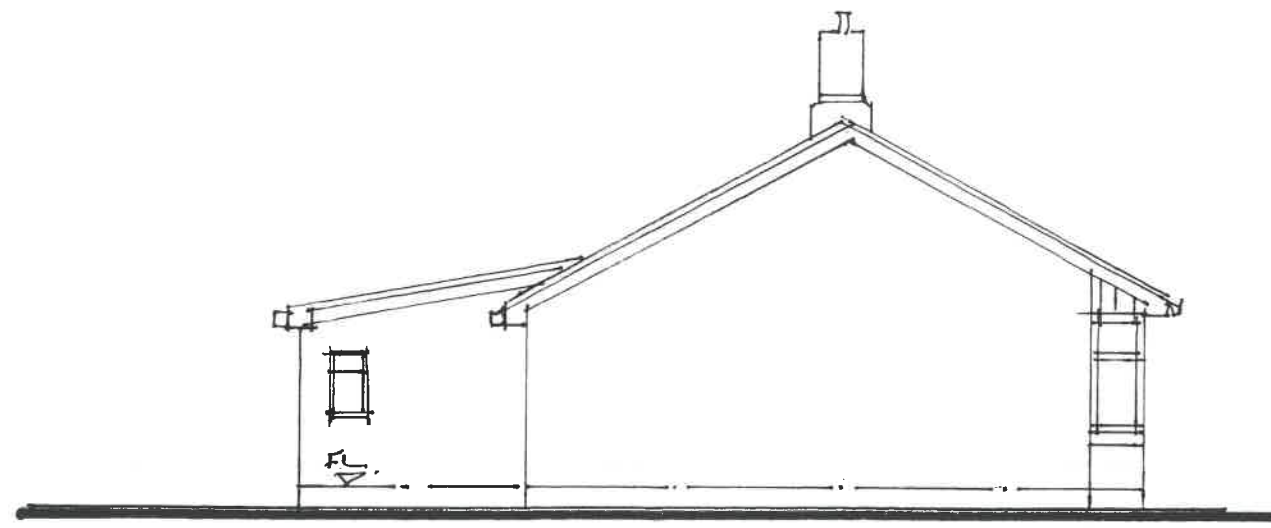

SIDE ELEVATION - EXISTING.

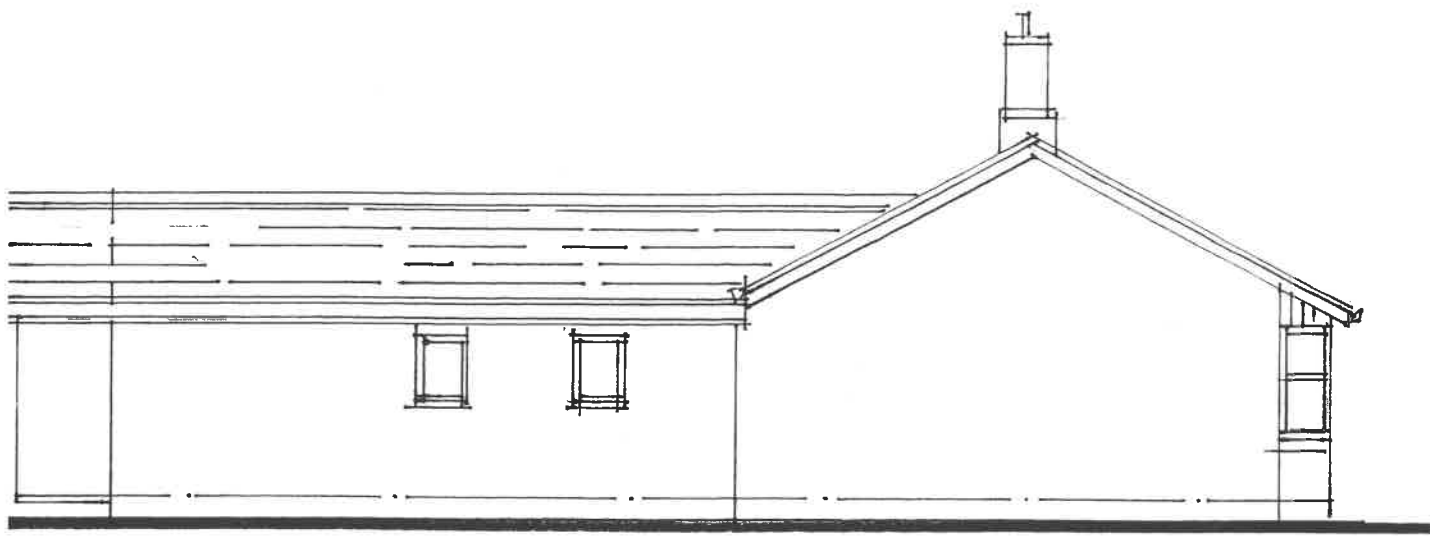

PROPOSED ELEVATION TO SCALE.

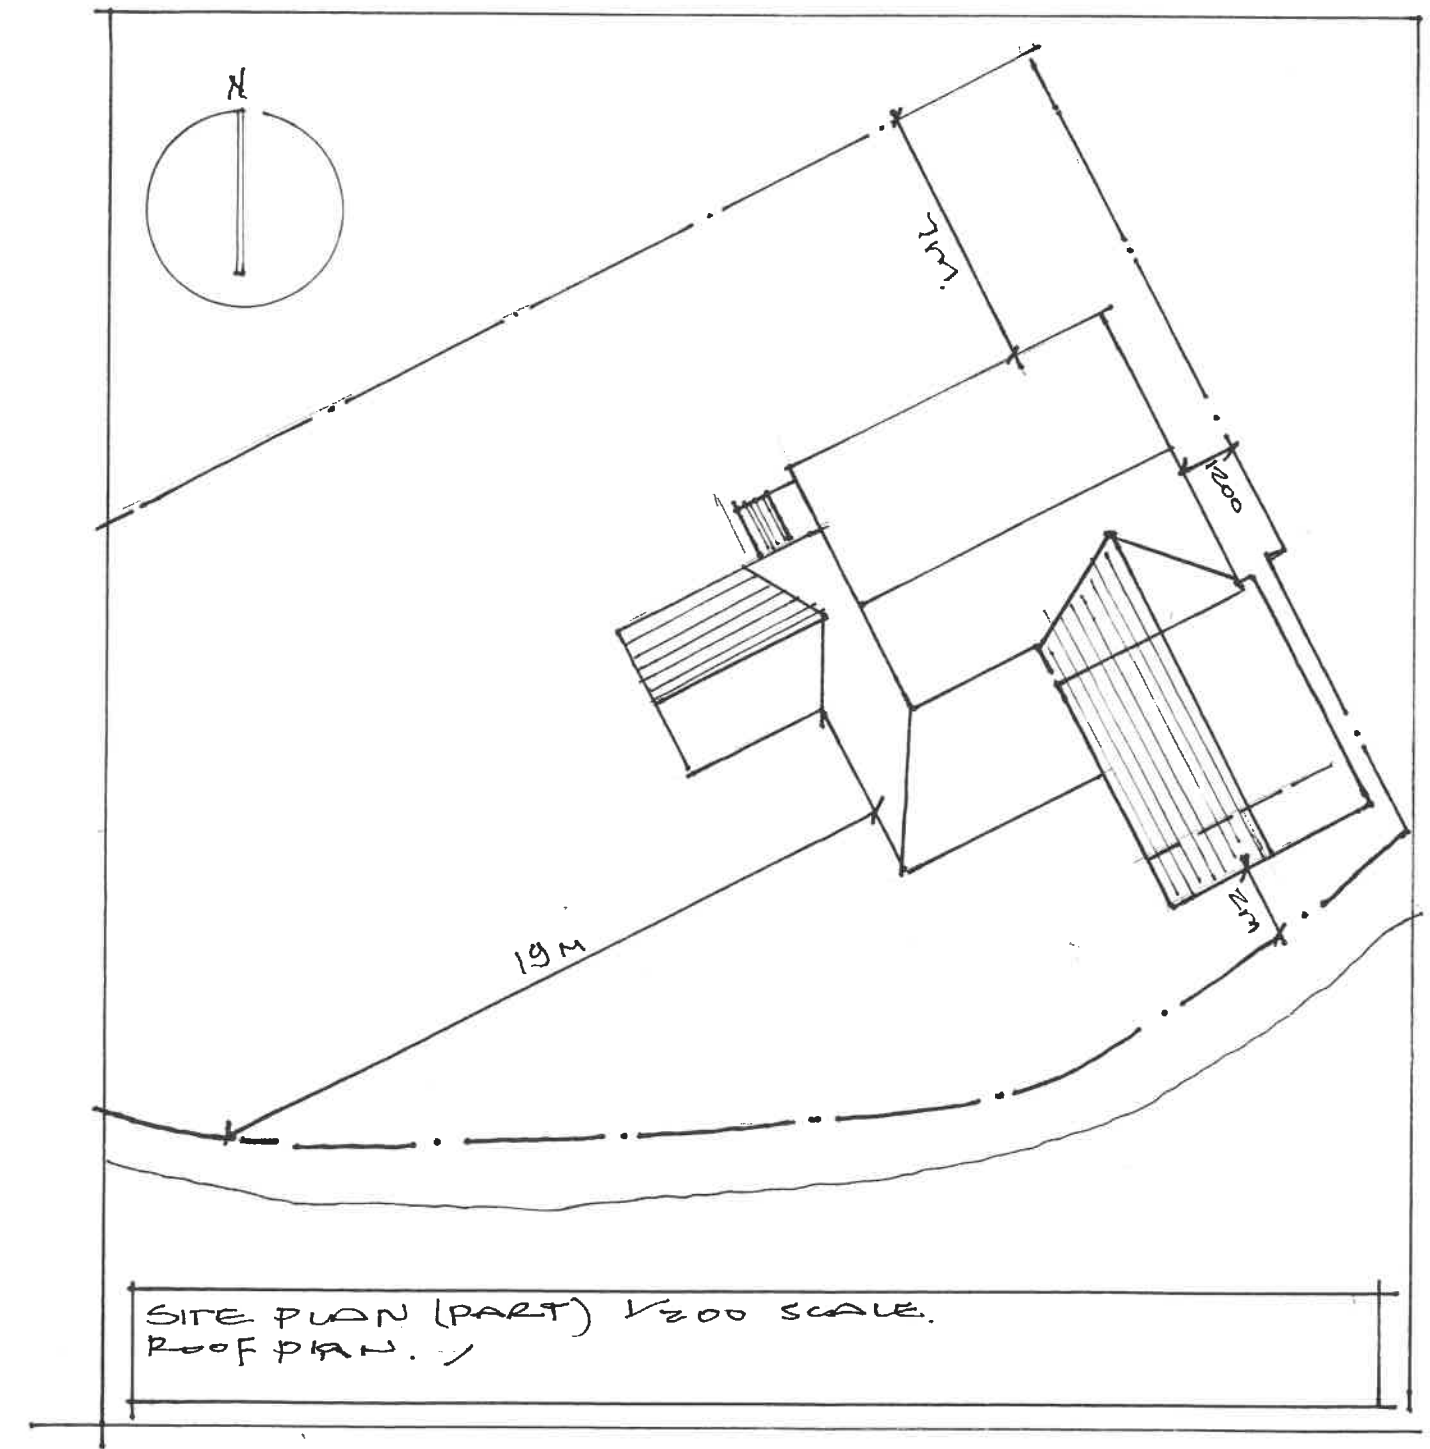

SITE PLAN (PART) 1/200 SCALE.
ROOF PLAN. ✓