


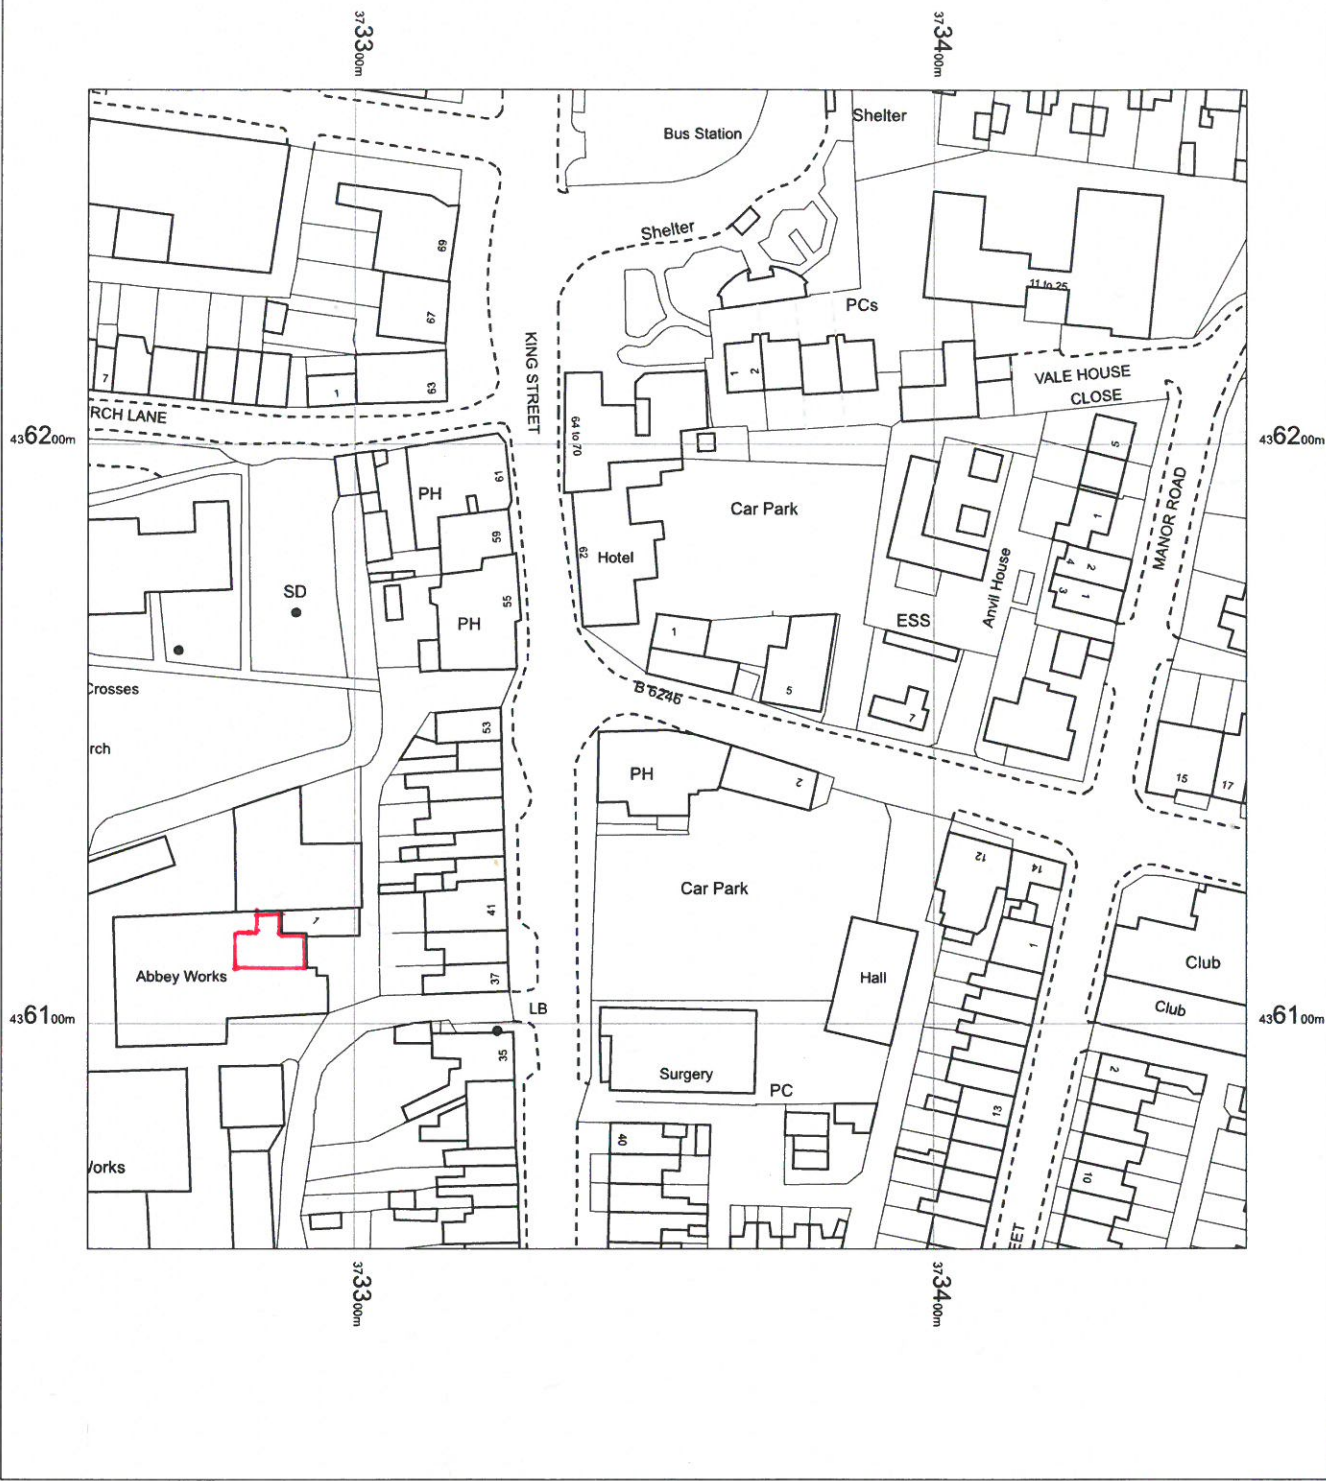

OS MasterMap 1250/2500/10000 scale
 21 April 2016, ID: BLJT-00521752
www.planningapplicationmaps.co.uk
 1:1250 scale print at A4, Centre: 373354 E, 436161 N
 ©Crown Copyright Ordnance Survey. Licence no.
 100051661

