


north west elevation

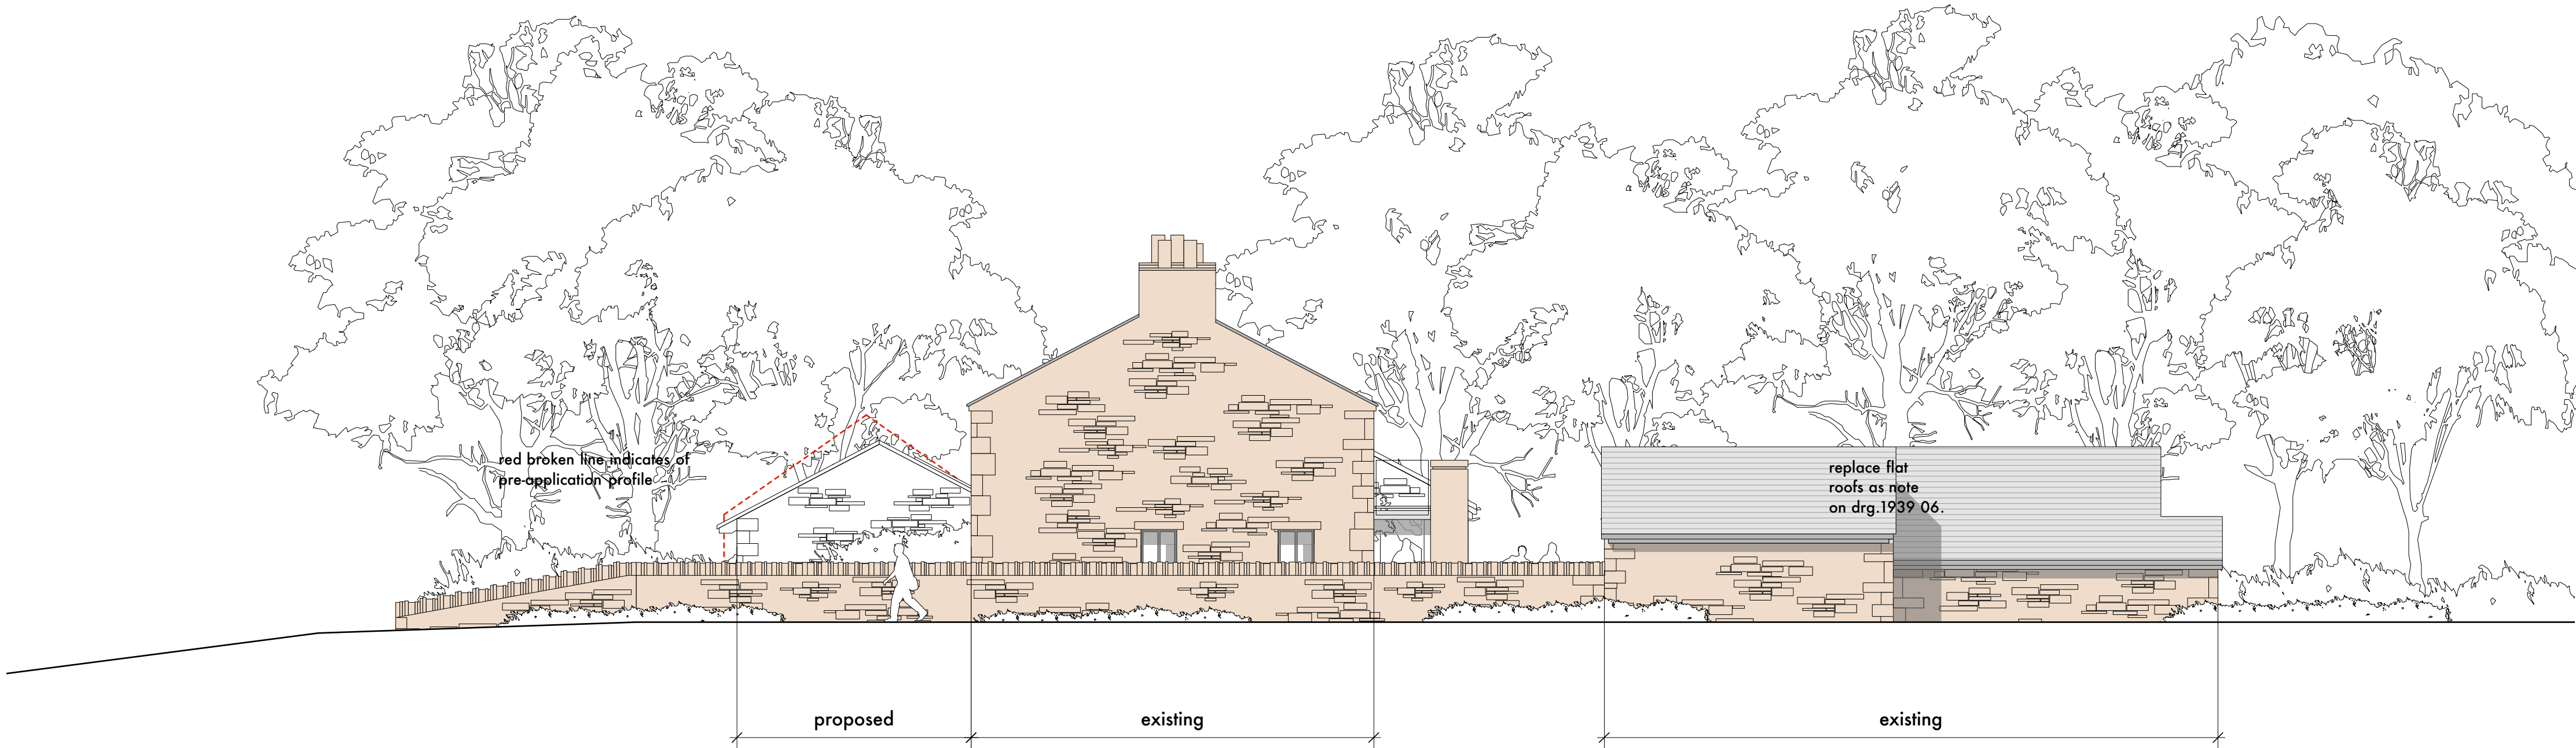

north east elevation

rev.B 02.09.19 planning application submission
rev.A 07.08.19 family room and garage size

stanton andrews
architects

44 york street
clitheroe
BB7 2DL

t 01200 444490
e mail@stantonandrews.co.uk
w stantonandrews.co.uk

cook farm
further lane mellor

proposed elevations
sheet 2/2