




PROPOSED ELEVATIONS

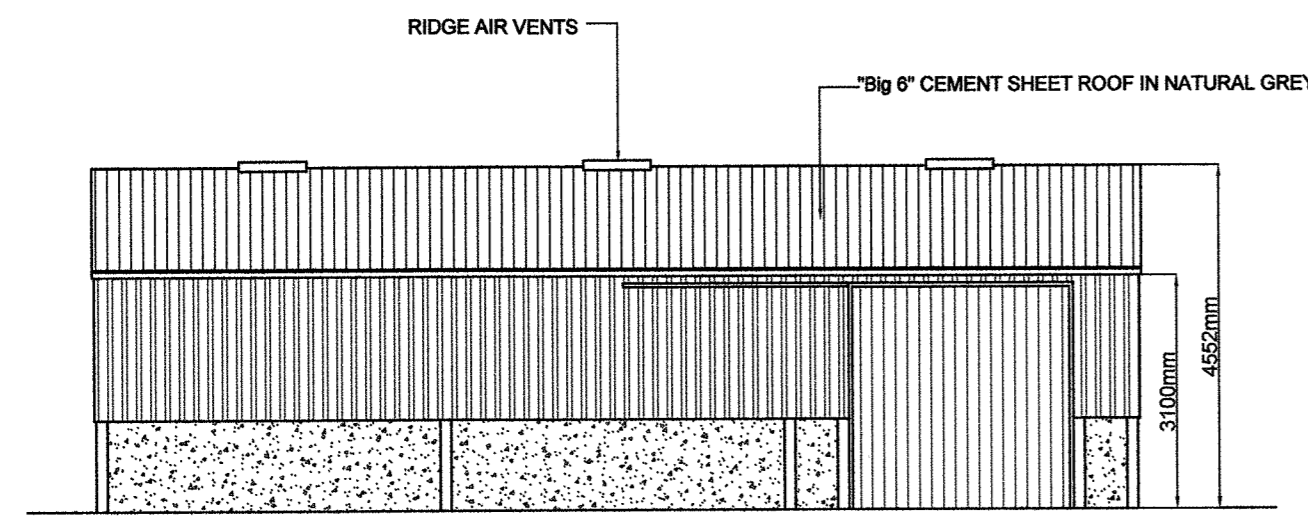


Front Elevation (North)

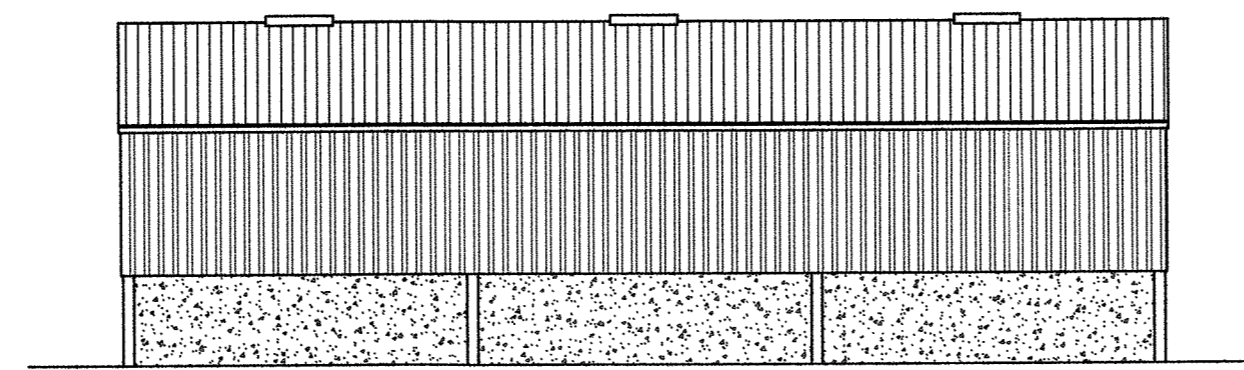

Rear Elevation (South)

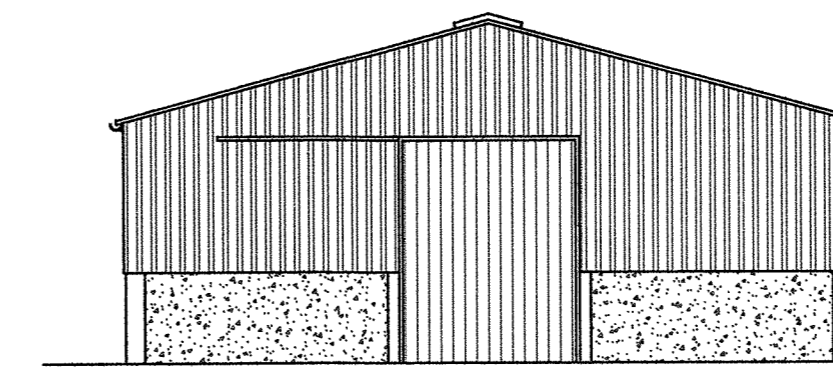


Side Elevation (West)

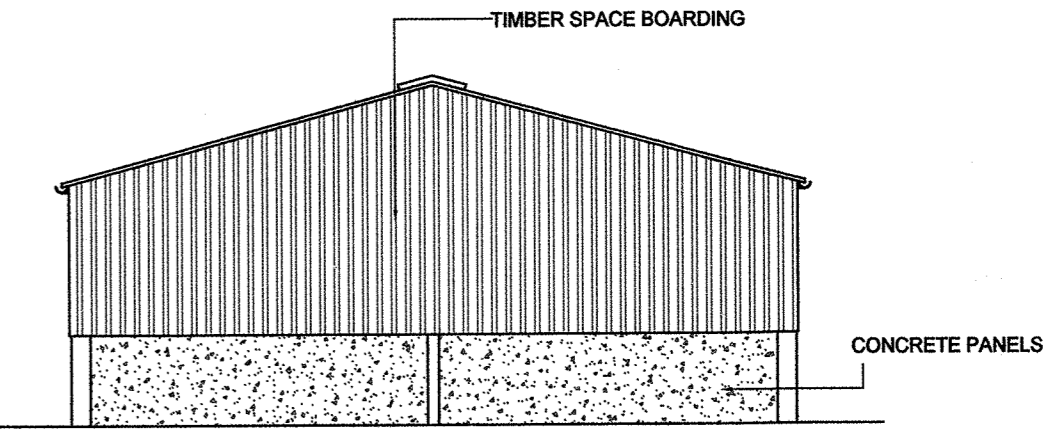


Side Elevation (East)

PROPOSED PLAN

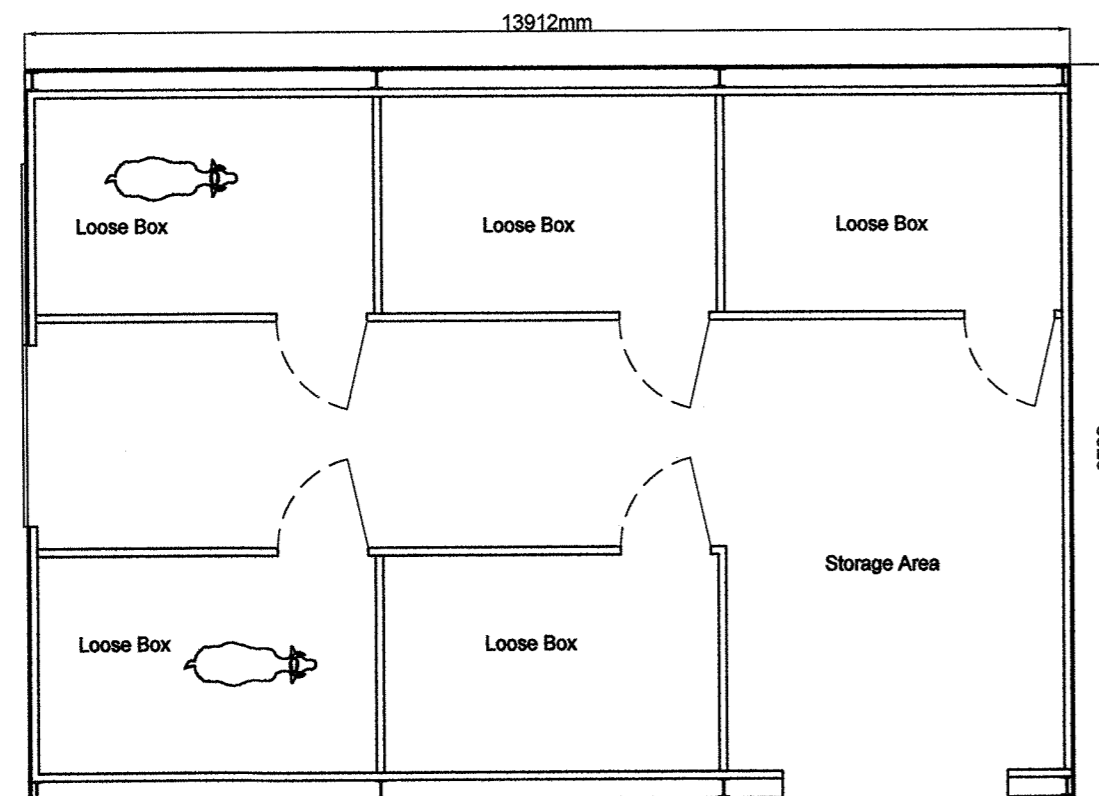


PROPOSED FLOOR PLAN

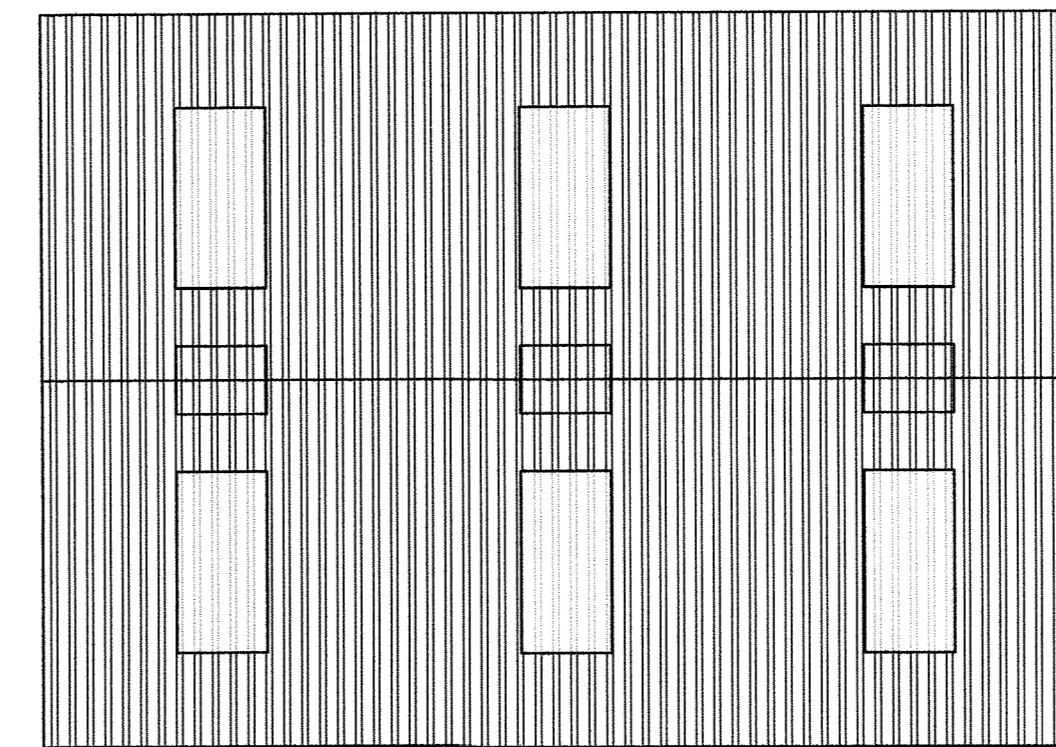


PROPOSED ROOF SCAPE

SCALE = 1:100

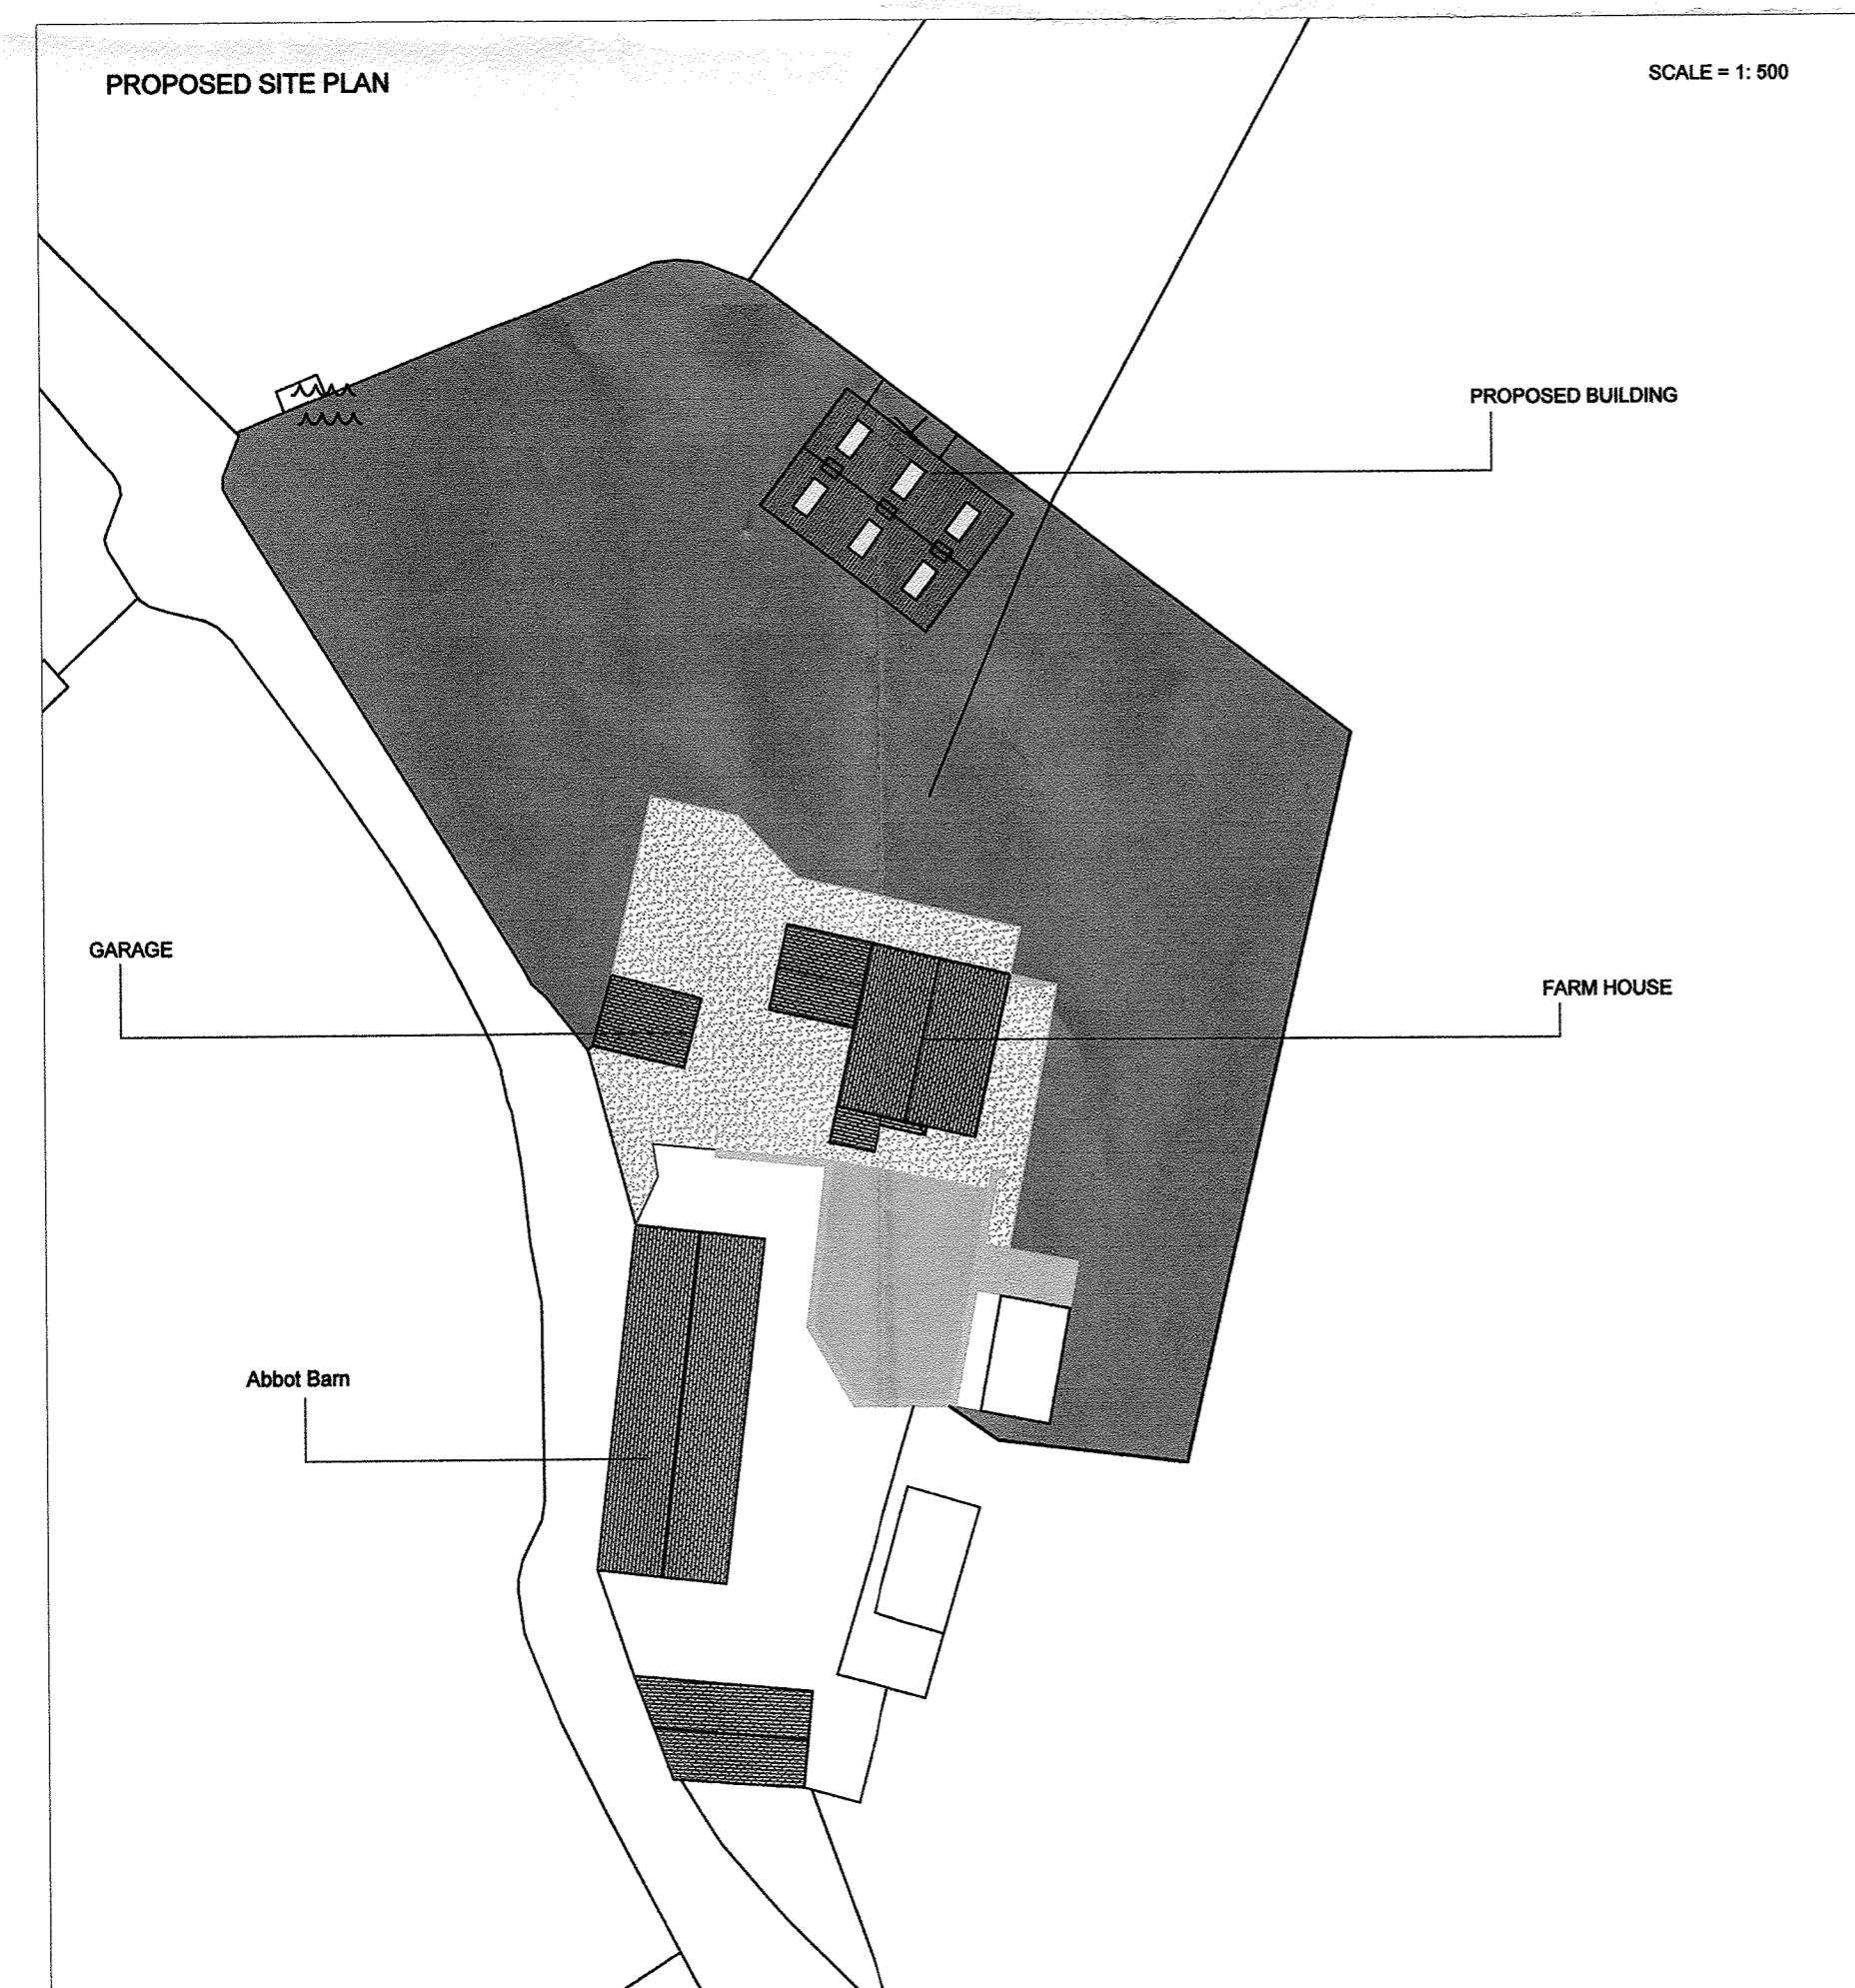

PROPOSED SITE PLAN

SCALE = 1:500

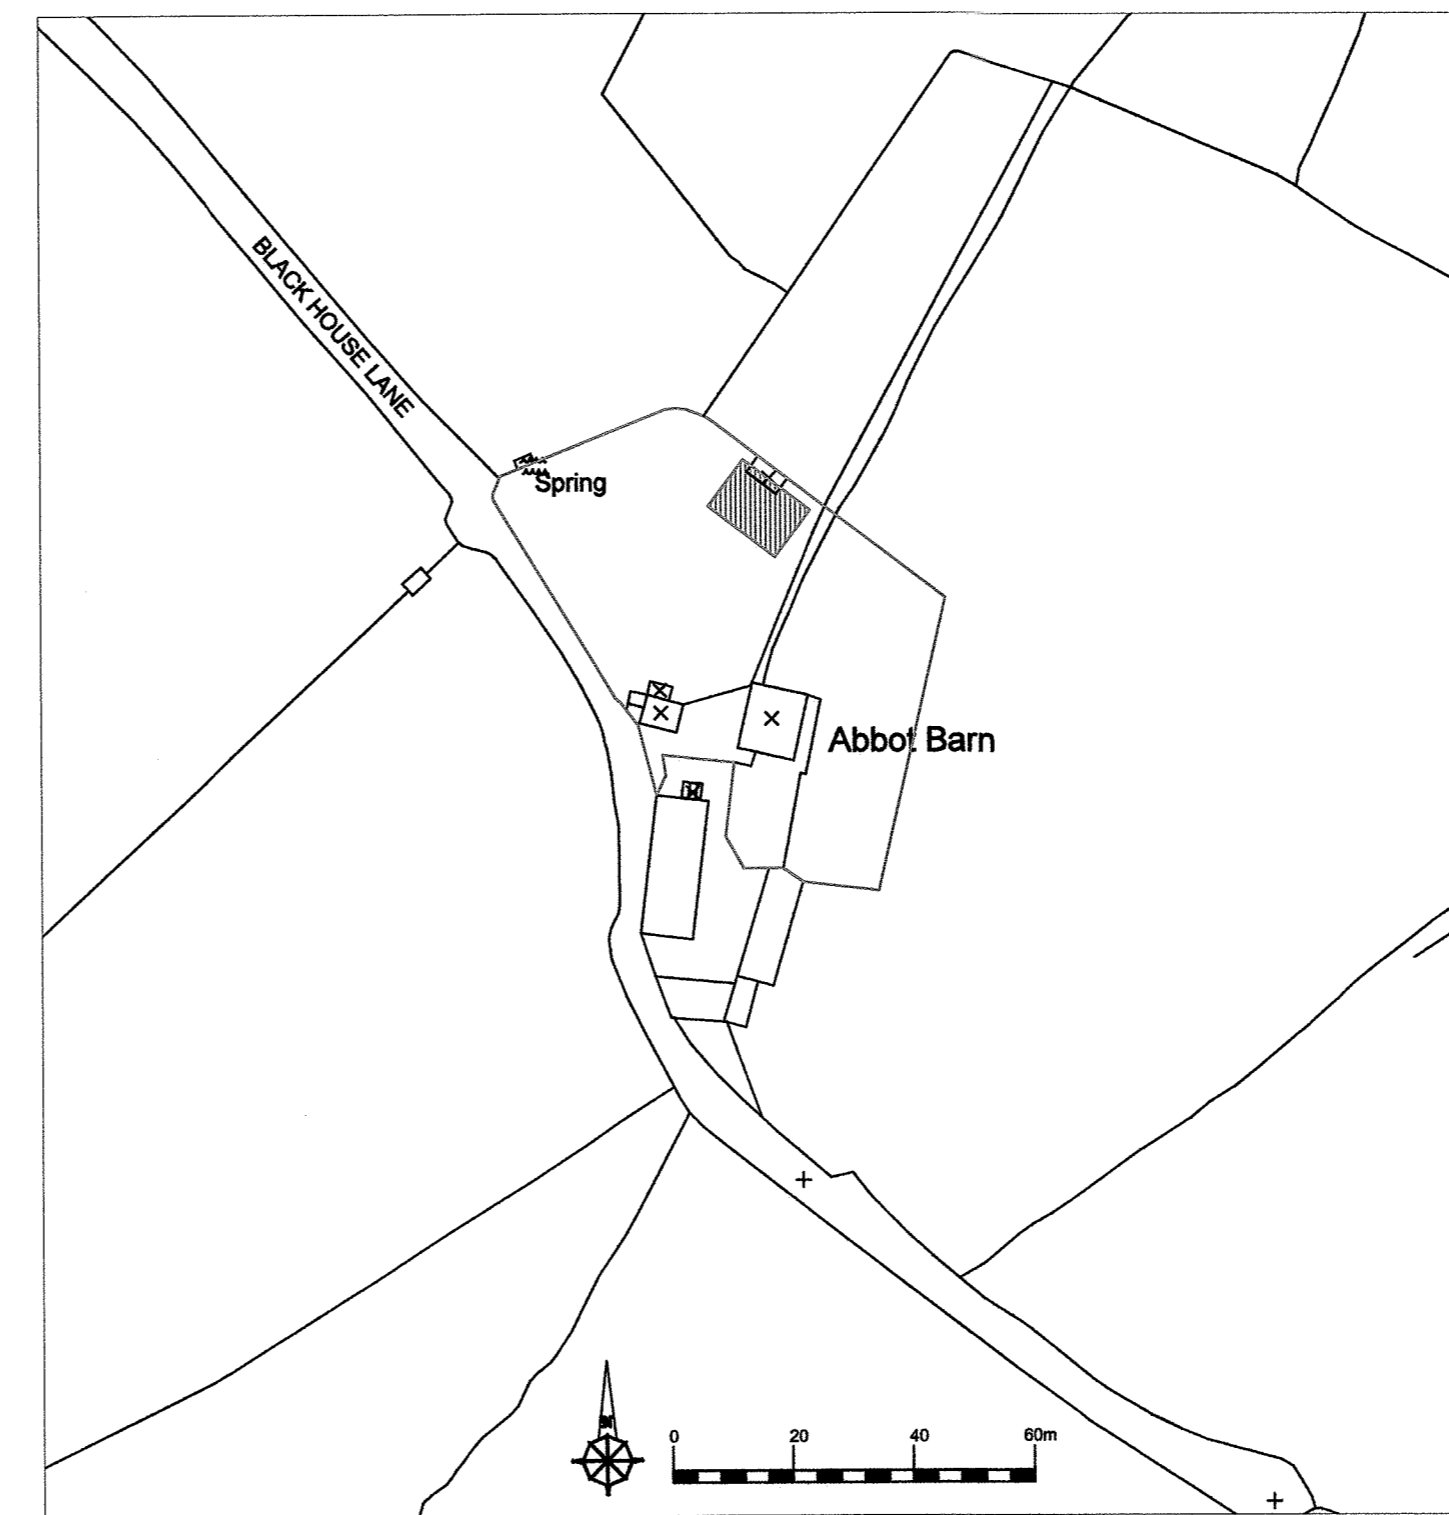

LOCATION PLAN

SCALE = 1:1250

320190825P

**J. HADFIELD.
ENGINEERING, SURVEYING.**

Spring House, Chipping, Lancashire. PR3 2GQ.
Tel 07740 928066.

Clients Details,
Mr. & Mrs. R. Brennan.

Project Details,
**PROPOSED PLAN & ELEVATIONS
LIVESTOCK & STORAGE BUILDING**

Project Address,
ABBOT FARM
BLACK HOUSE LANE
CHIPPING
PR3 2NR

Project Number, 467/201	Date, AUG/19	Scale, 1:100	By, JH
----------------------------	-----------------	-----------------	-----------

DO NOT SCALE THIS DRAWING. CHECK ALL DIMENSIONS ON SITE

THIS DRAWING IS PROTECTED BY COPYRIGHT. IT MAY NOT BE REPRODUCED IN ANY FORM OR BY ANY MEANS FOR ANY PURPOSE, WITHOUT OBTAINING PRIOR WRITTEN PERMISSION FROM THE ARCHITECT, ENGINEER, SURVEYOR.