

3201908387



Neighbours Outbuilding

Rear Flagged Yard

mh

mh

3000mm

velux over

velux over

velux over

fence

rwp

downstand

boundary

Kitchen/ Dining


beam

Outbuilding

Proposed Plan



Proposed Rear (South) Elevation

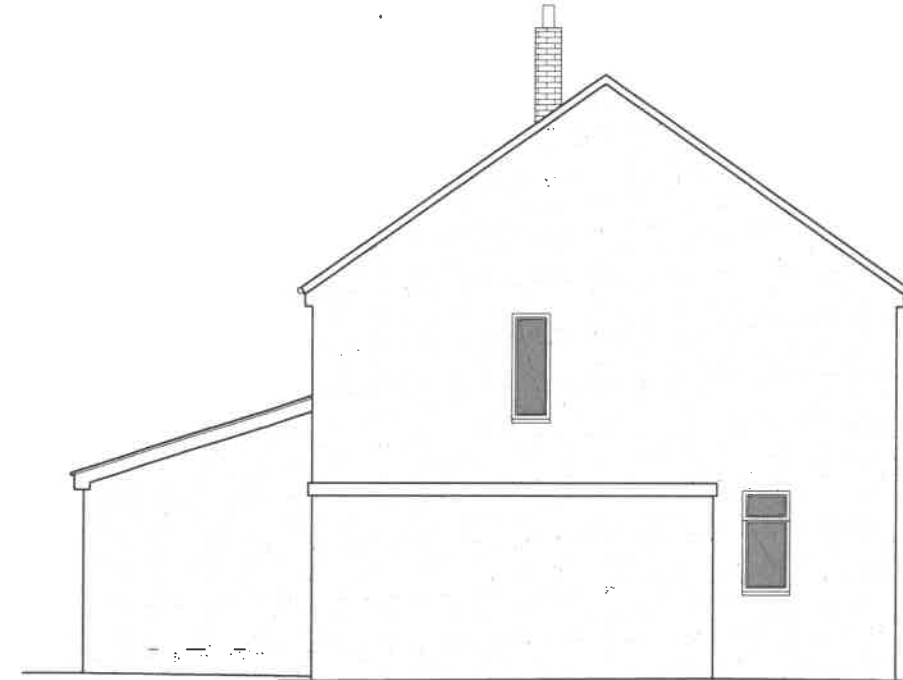

Proposed Side (East) Elevation

REV A - Drawing amended. 09.09.19

Client Mr Scott and Miss Barnes		
Project 23 Queensway Waddington Clitheroe BB7 3HL		
Drawing Title Proposed Plan and Elevations		
Scale 1:50/100 @ A3	Date Aug 2019	Drawn LFR
READ DESIGN LTD		
103 - 02 A		