


EXISTING HEDGE

320190015P

# EXISTING SITE PLAN

1:500

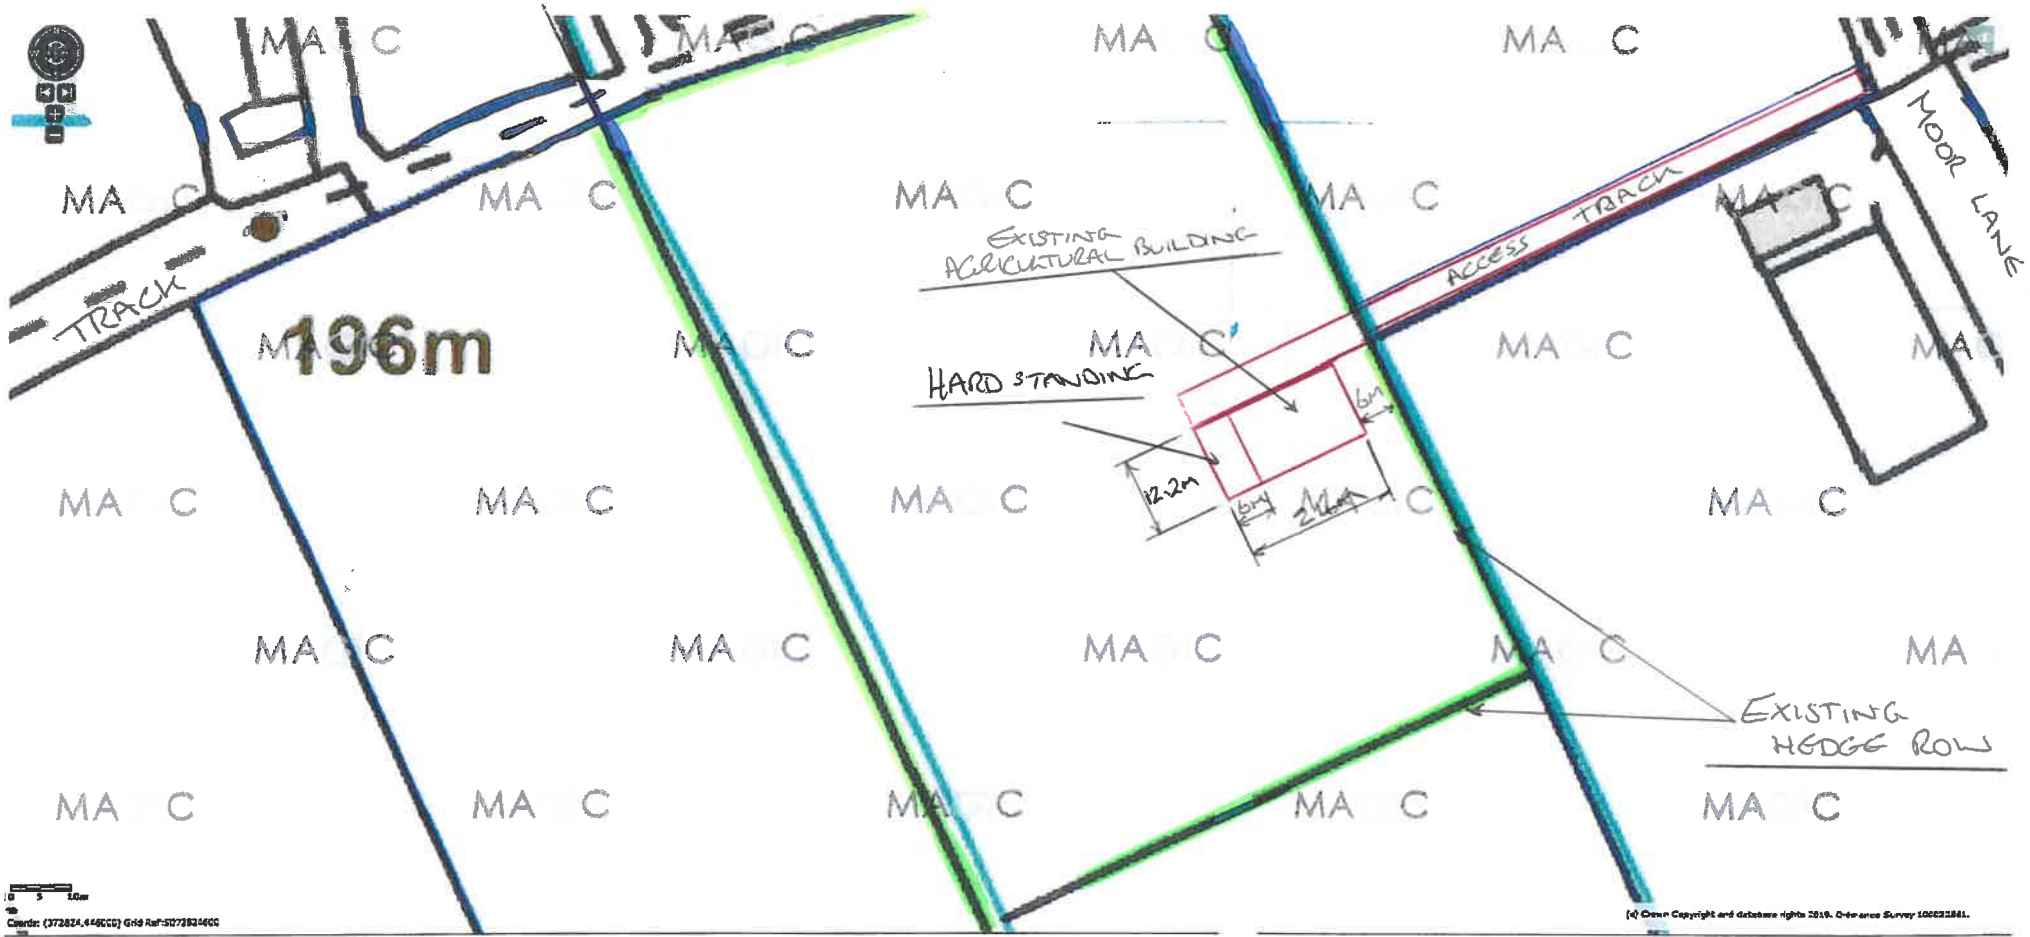

Scale: 0 5 10m  
Co-ords: (372824, 446000) Grid Ref: 307282400

© Crown Copyright and Database Rights 2010. Ordnance Survey 100022881.