




FRONT ELEVATION AS EXISTING

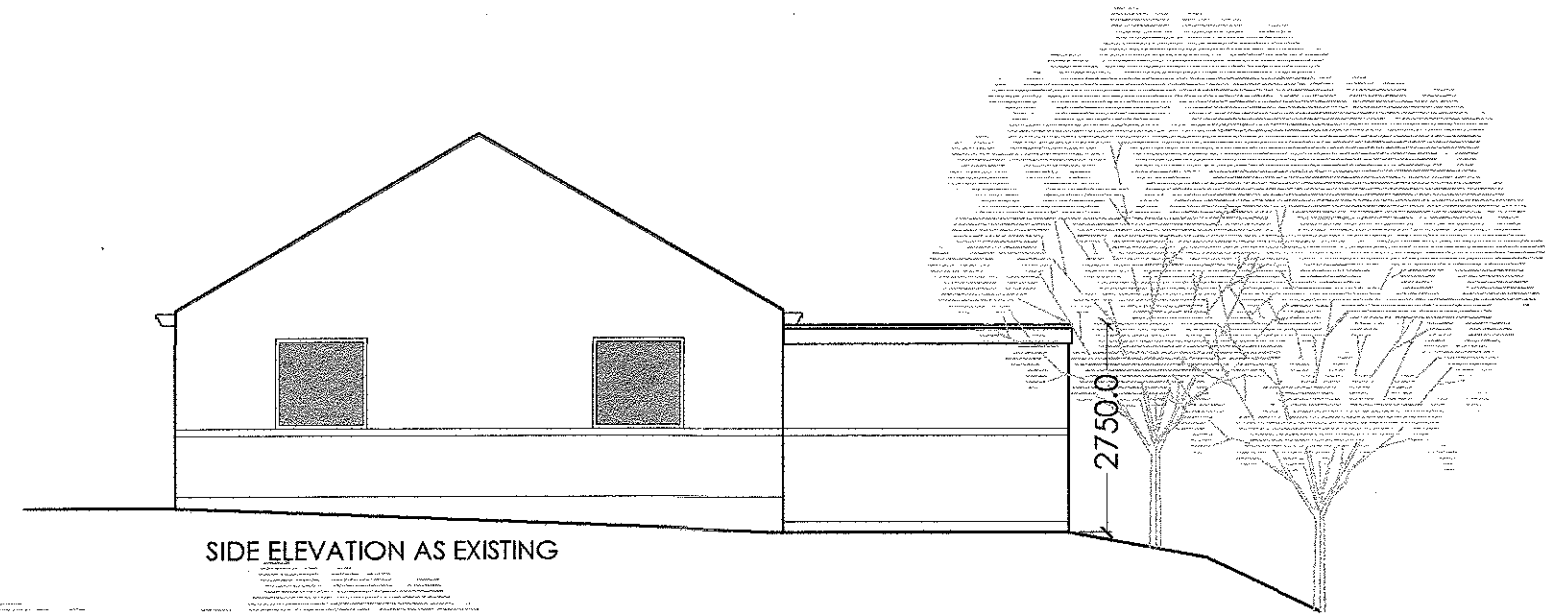


SIDE ELEVATION AS EXISTING

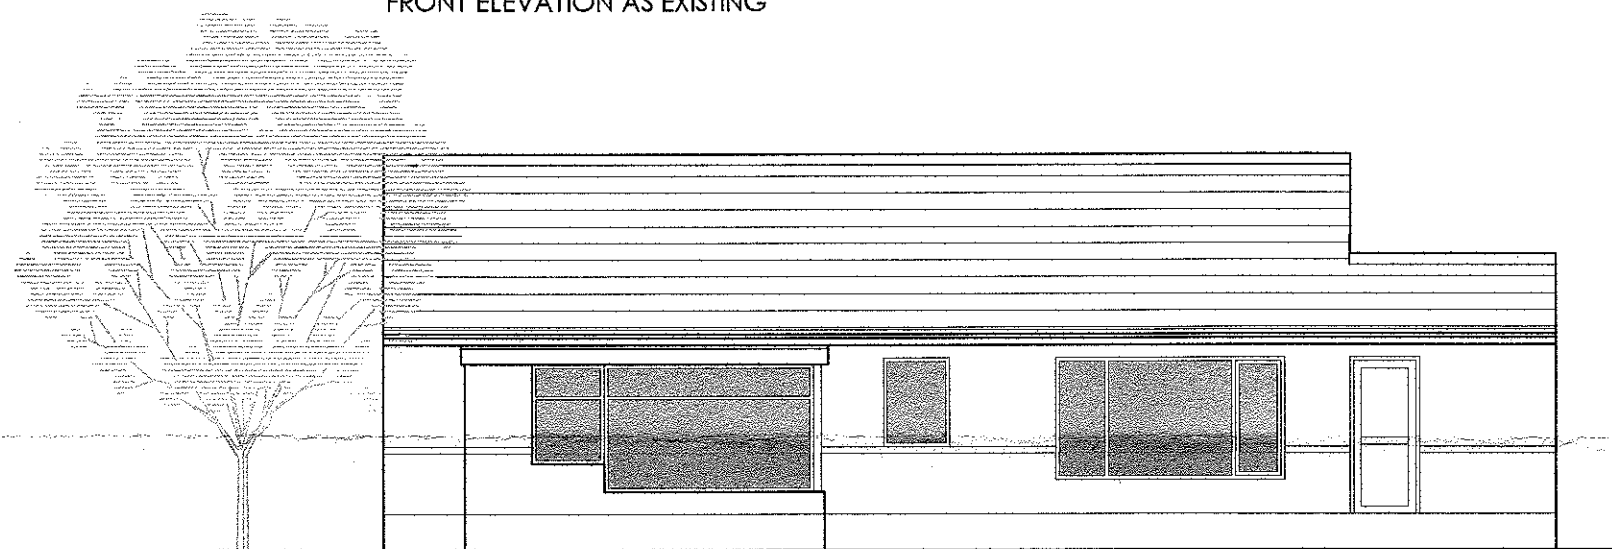

REAR ELEVATION AS EXISTING

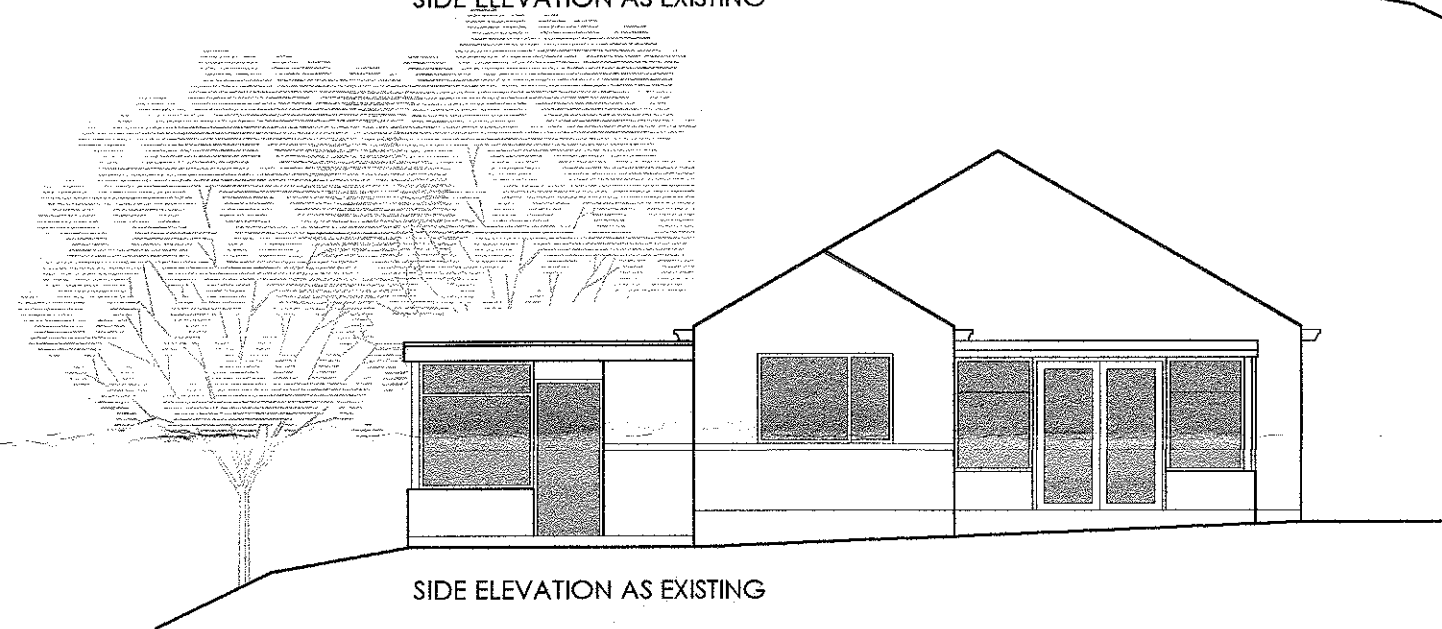

SIDE ELEVATION AS EXISTING

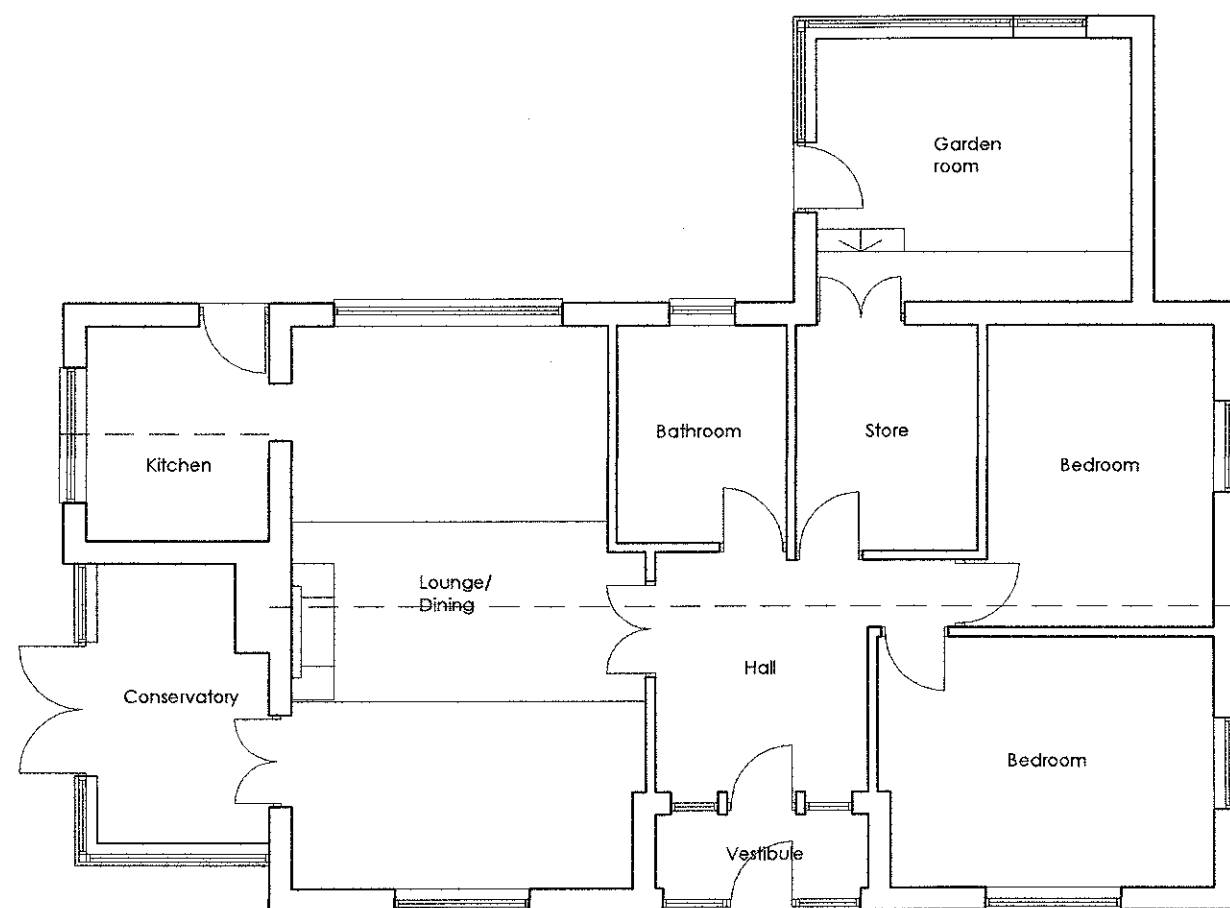

GROUND FLOOR PLAN AS EXISTING



ROOF PLAN AS EXISTING