





Site Layout  
1:1250 @ A3

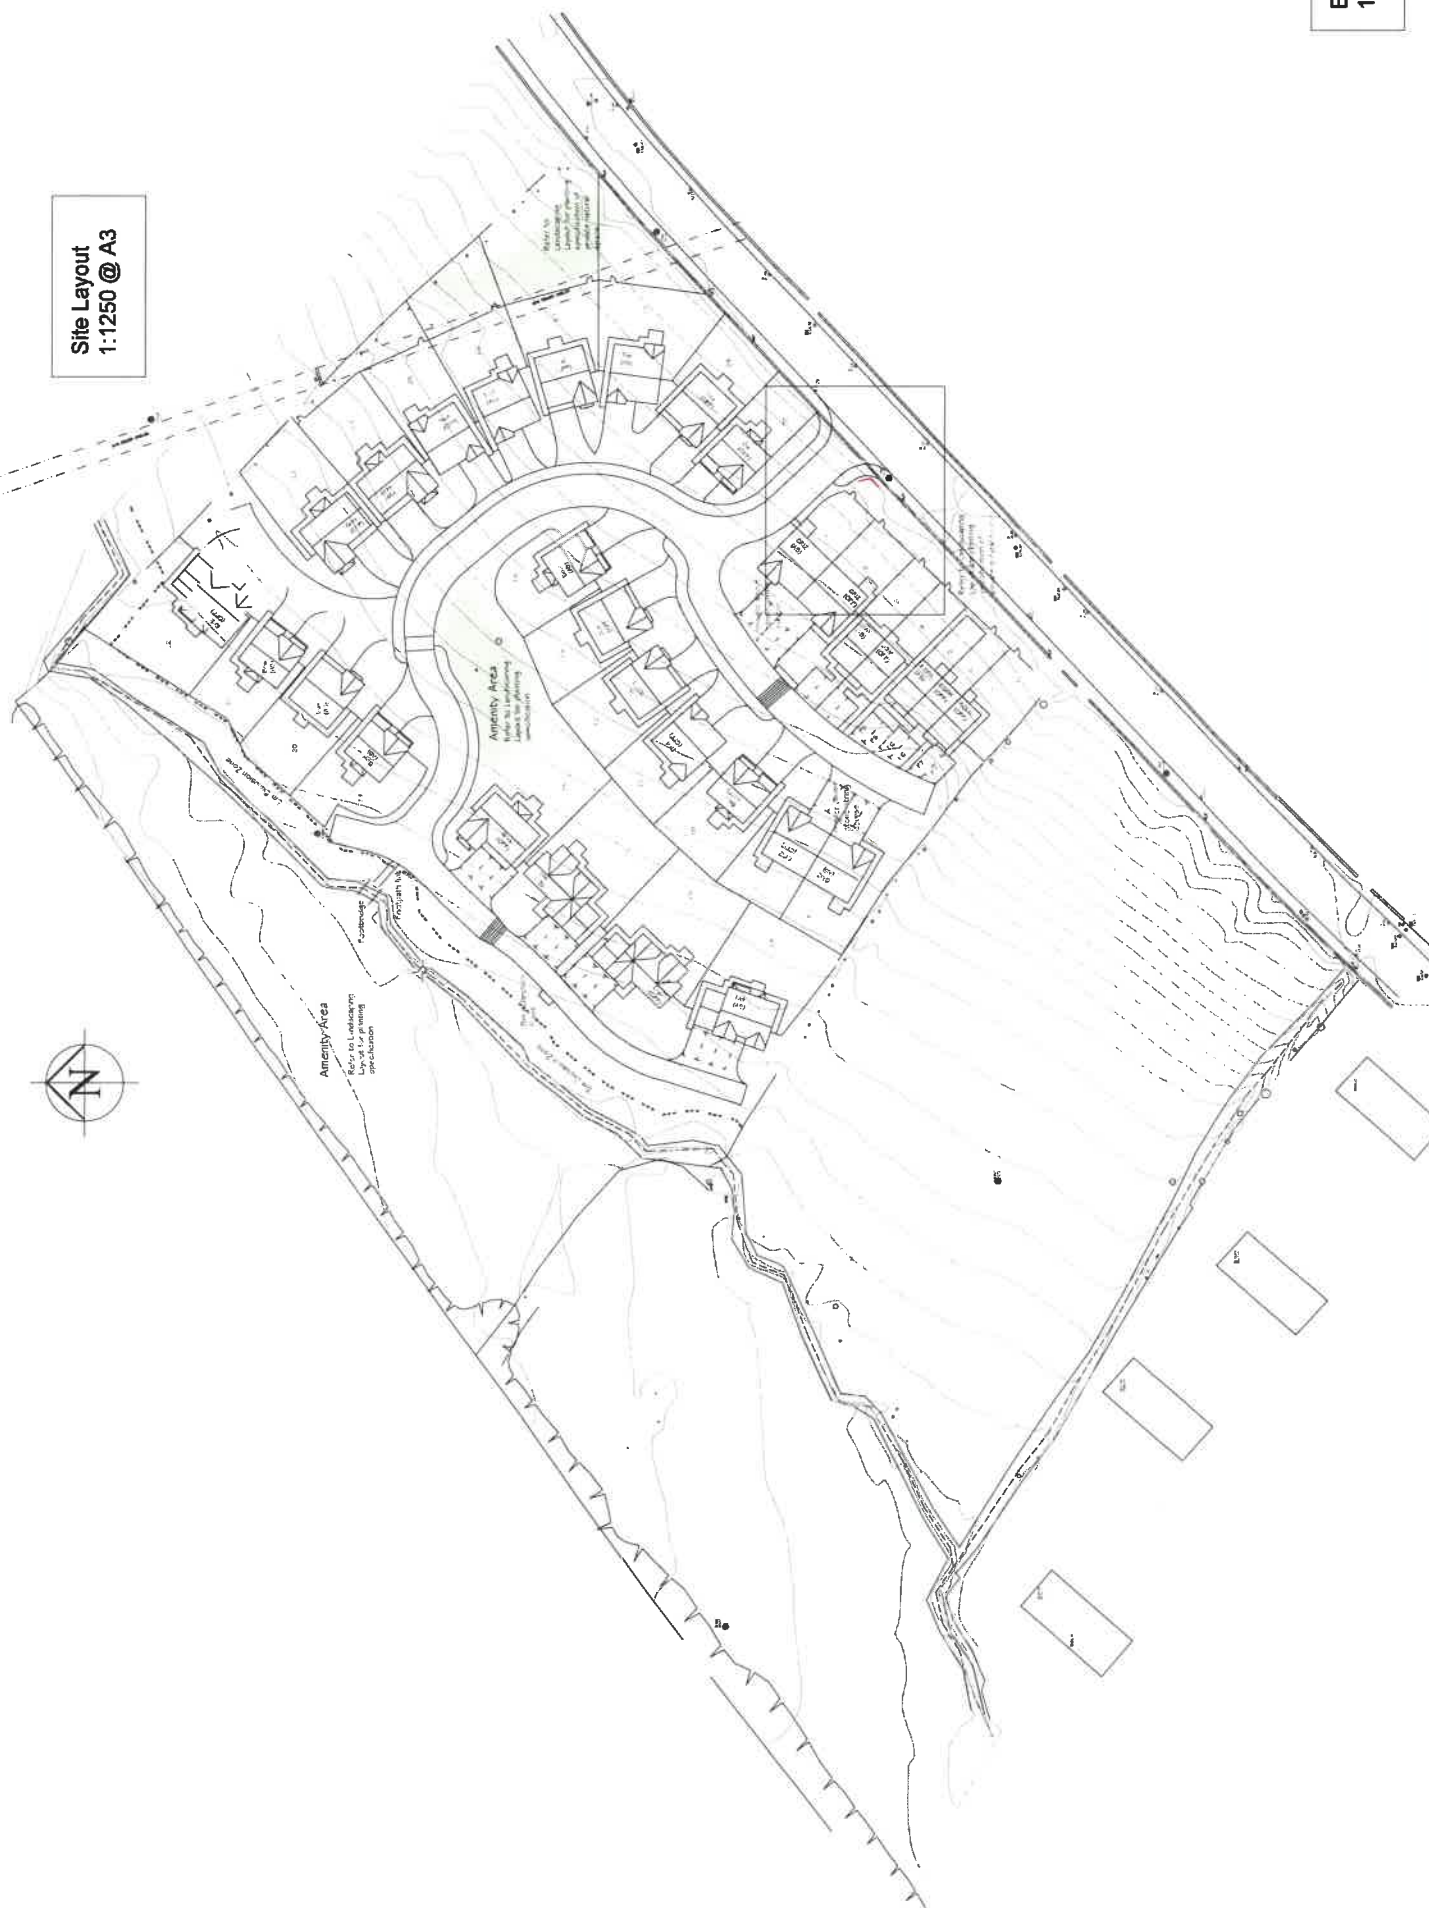

Extract of Site Layout  
1:200 @ A3

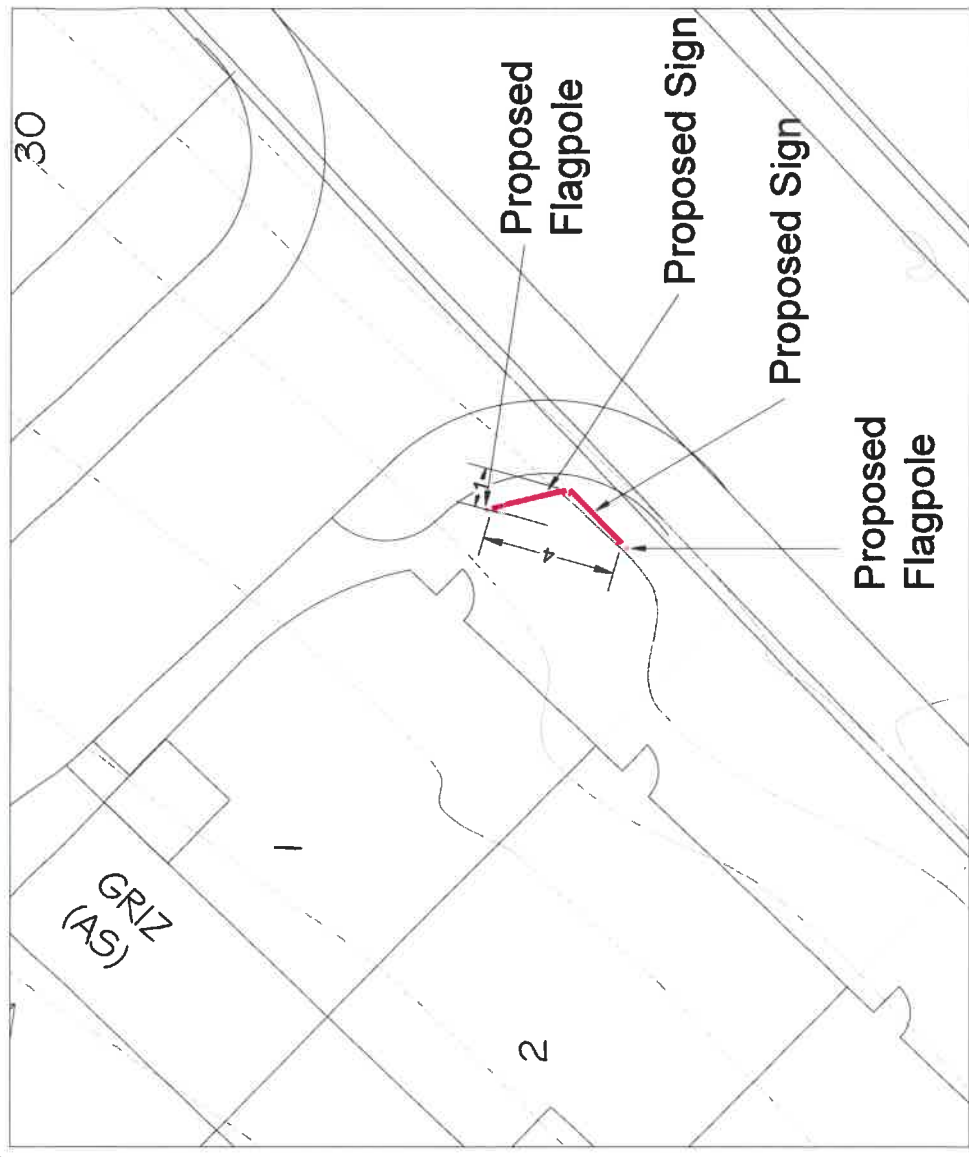

Indicative flag types

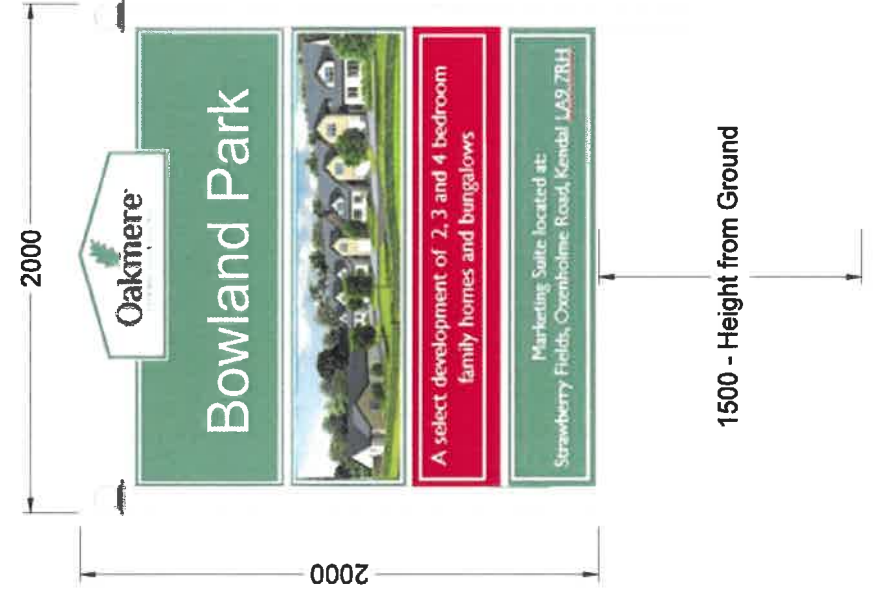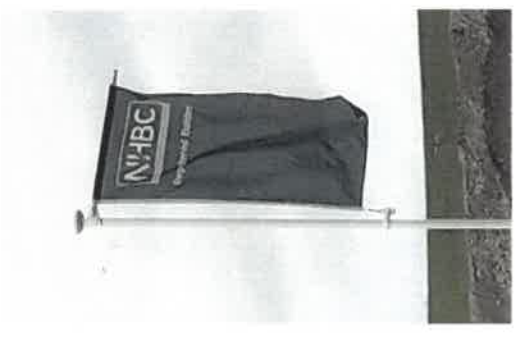

Illustrative Signboard  
Text may be amended to reflect updated information

REV	DATE	DESCRIPTION
A	24/09/19	Proposed flag pole and sign locations identified



Helm Bank, Nalland, Kendal  
Cumbria LA9 7PS  
Tel: 015395 60605 OakmereHomes.co.uk

PROJECT TITLE  
CHATBURN ROAD  
CLITHEROE

DRAWING TITLE  
Proposed Marketing Signage

DRAWING NUMBER  
016/0/04

DATE  
09/19

REVISION  
A

SCALE  
Various @A3

320190087P