



Garden Elevation (Note: Timber Post and Support rails are not visible from the road.)

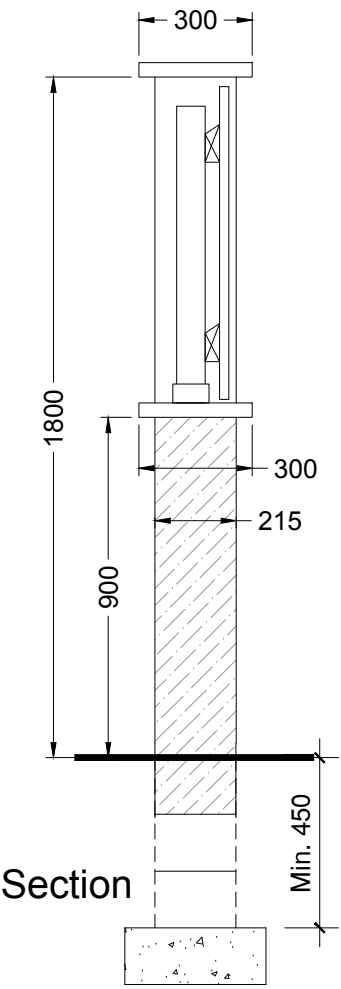

Section

Min 600x150mm conc. founds to suit ground conditions

REV	DATE	DESCRIPTION
<div><div><p>Oakmere CREATING QUALITY HOMES</p></div><div><p>Helm Bank, Natland, Kendal Cumbria LA9 7PS Tel:015395 60605 OakmereHomes.co.uk</p></div></div>		
PROJECT TITLE		
DRAWING TITLE 1800mm Stone Wall with Hit & Miss Fencing Infill Panels		
DRAWING NUMBER SD-SW-03		REVISION -
DATE 05/18		SCALE 1:20@A3