


SECTION A-A

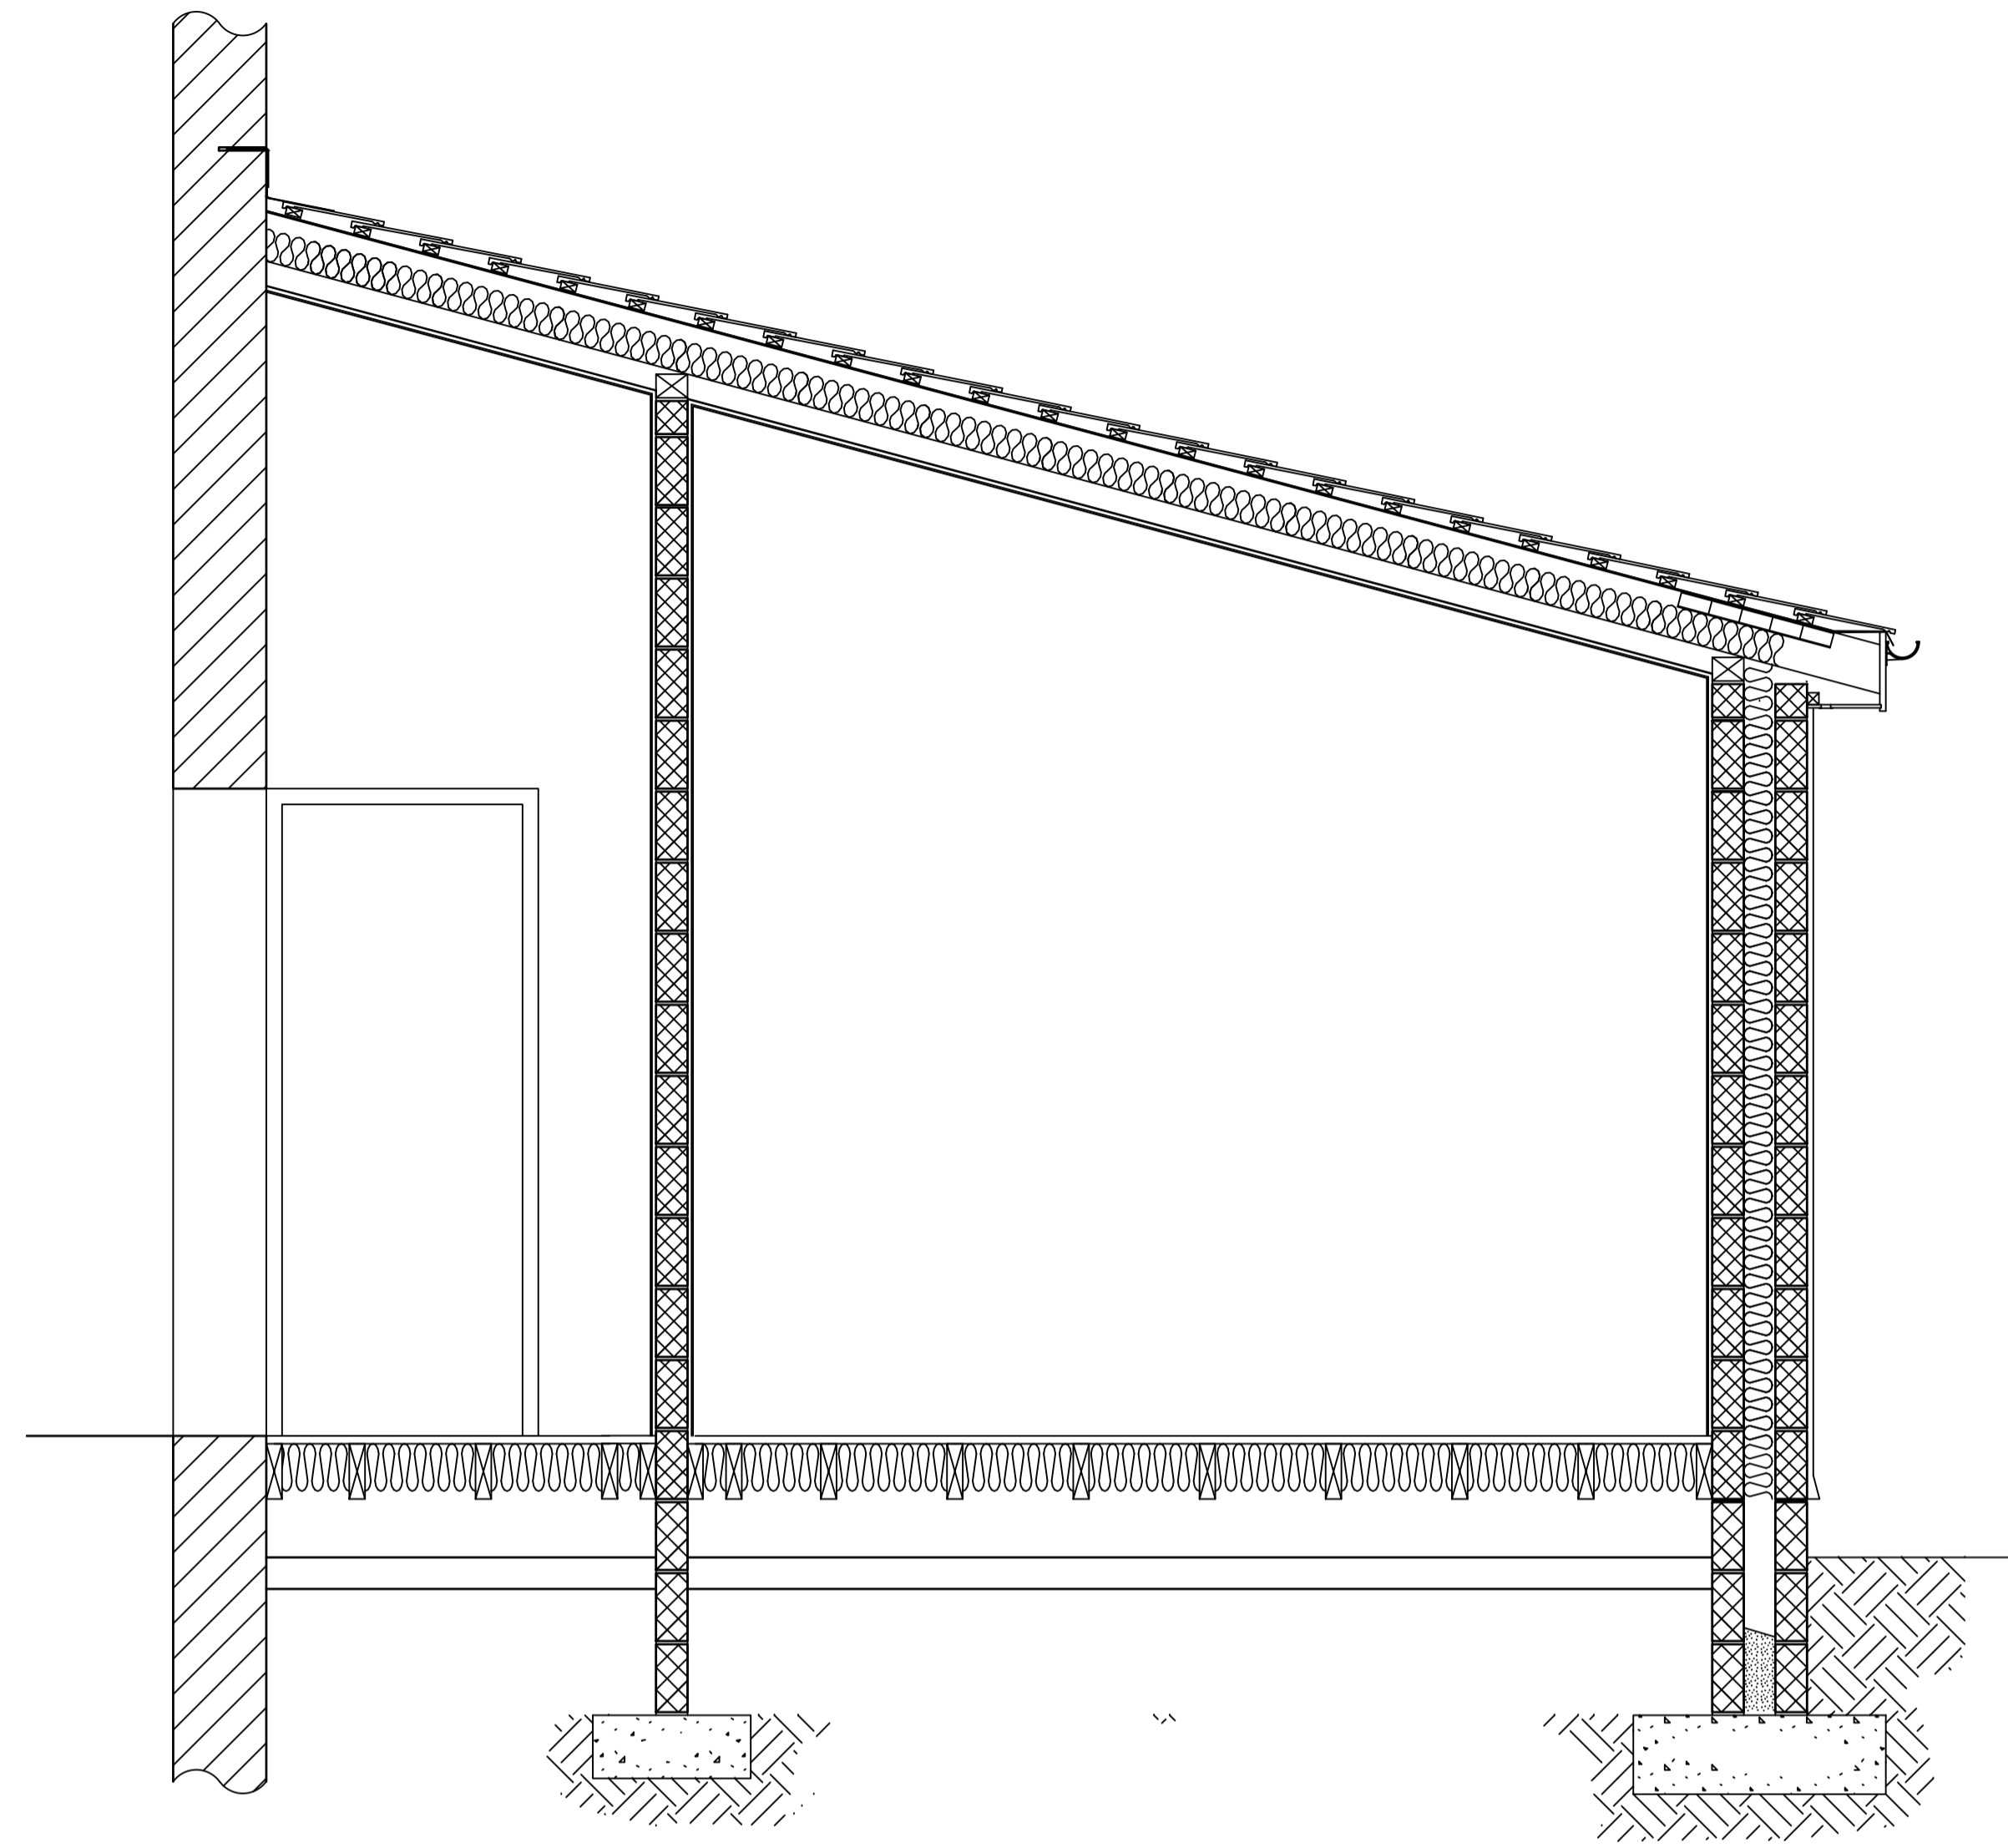

SECTION B-B

IAN J. POTTS ASSOCIATES LTD.,
 CHARTERED BUILDING SURVEYORS.
 2 Broadacre Place, Caton, Lancaster, LA2 9NL.
 Tel:- 01524 - 771772
 email:- ijpotts@btconnect.com

REVISIONS		CONTRACT		DETAIL
NO.	DETAILS	DATE		
			13 GREENACRES, READ, BURNLEY.	PROPOSED SECTIONS
		CLIENT: MR. & MRS. M. HUMPHREYS		
DRAWN: L.J.P.		DATE: Apr '19		DRAWING NO.
REVISION:		SCALE:		2046/5
STATUS:		1:50 @ A1		