



Existing Site Plan

Scale = 1:500

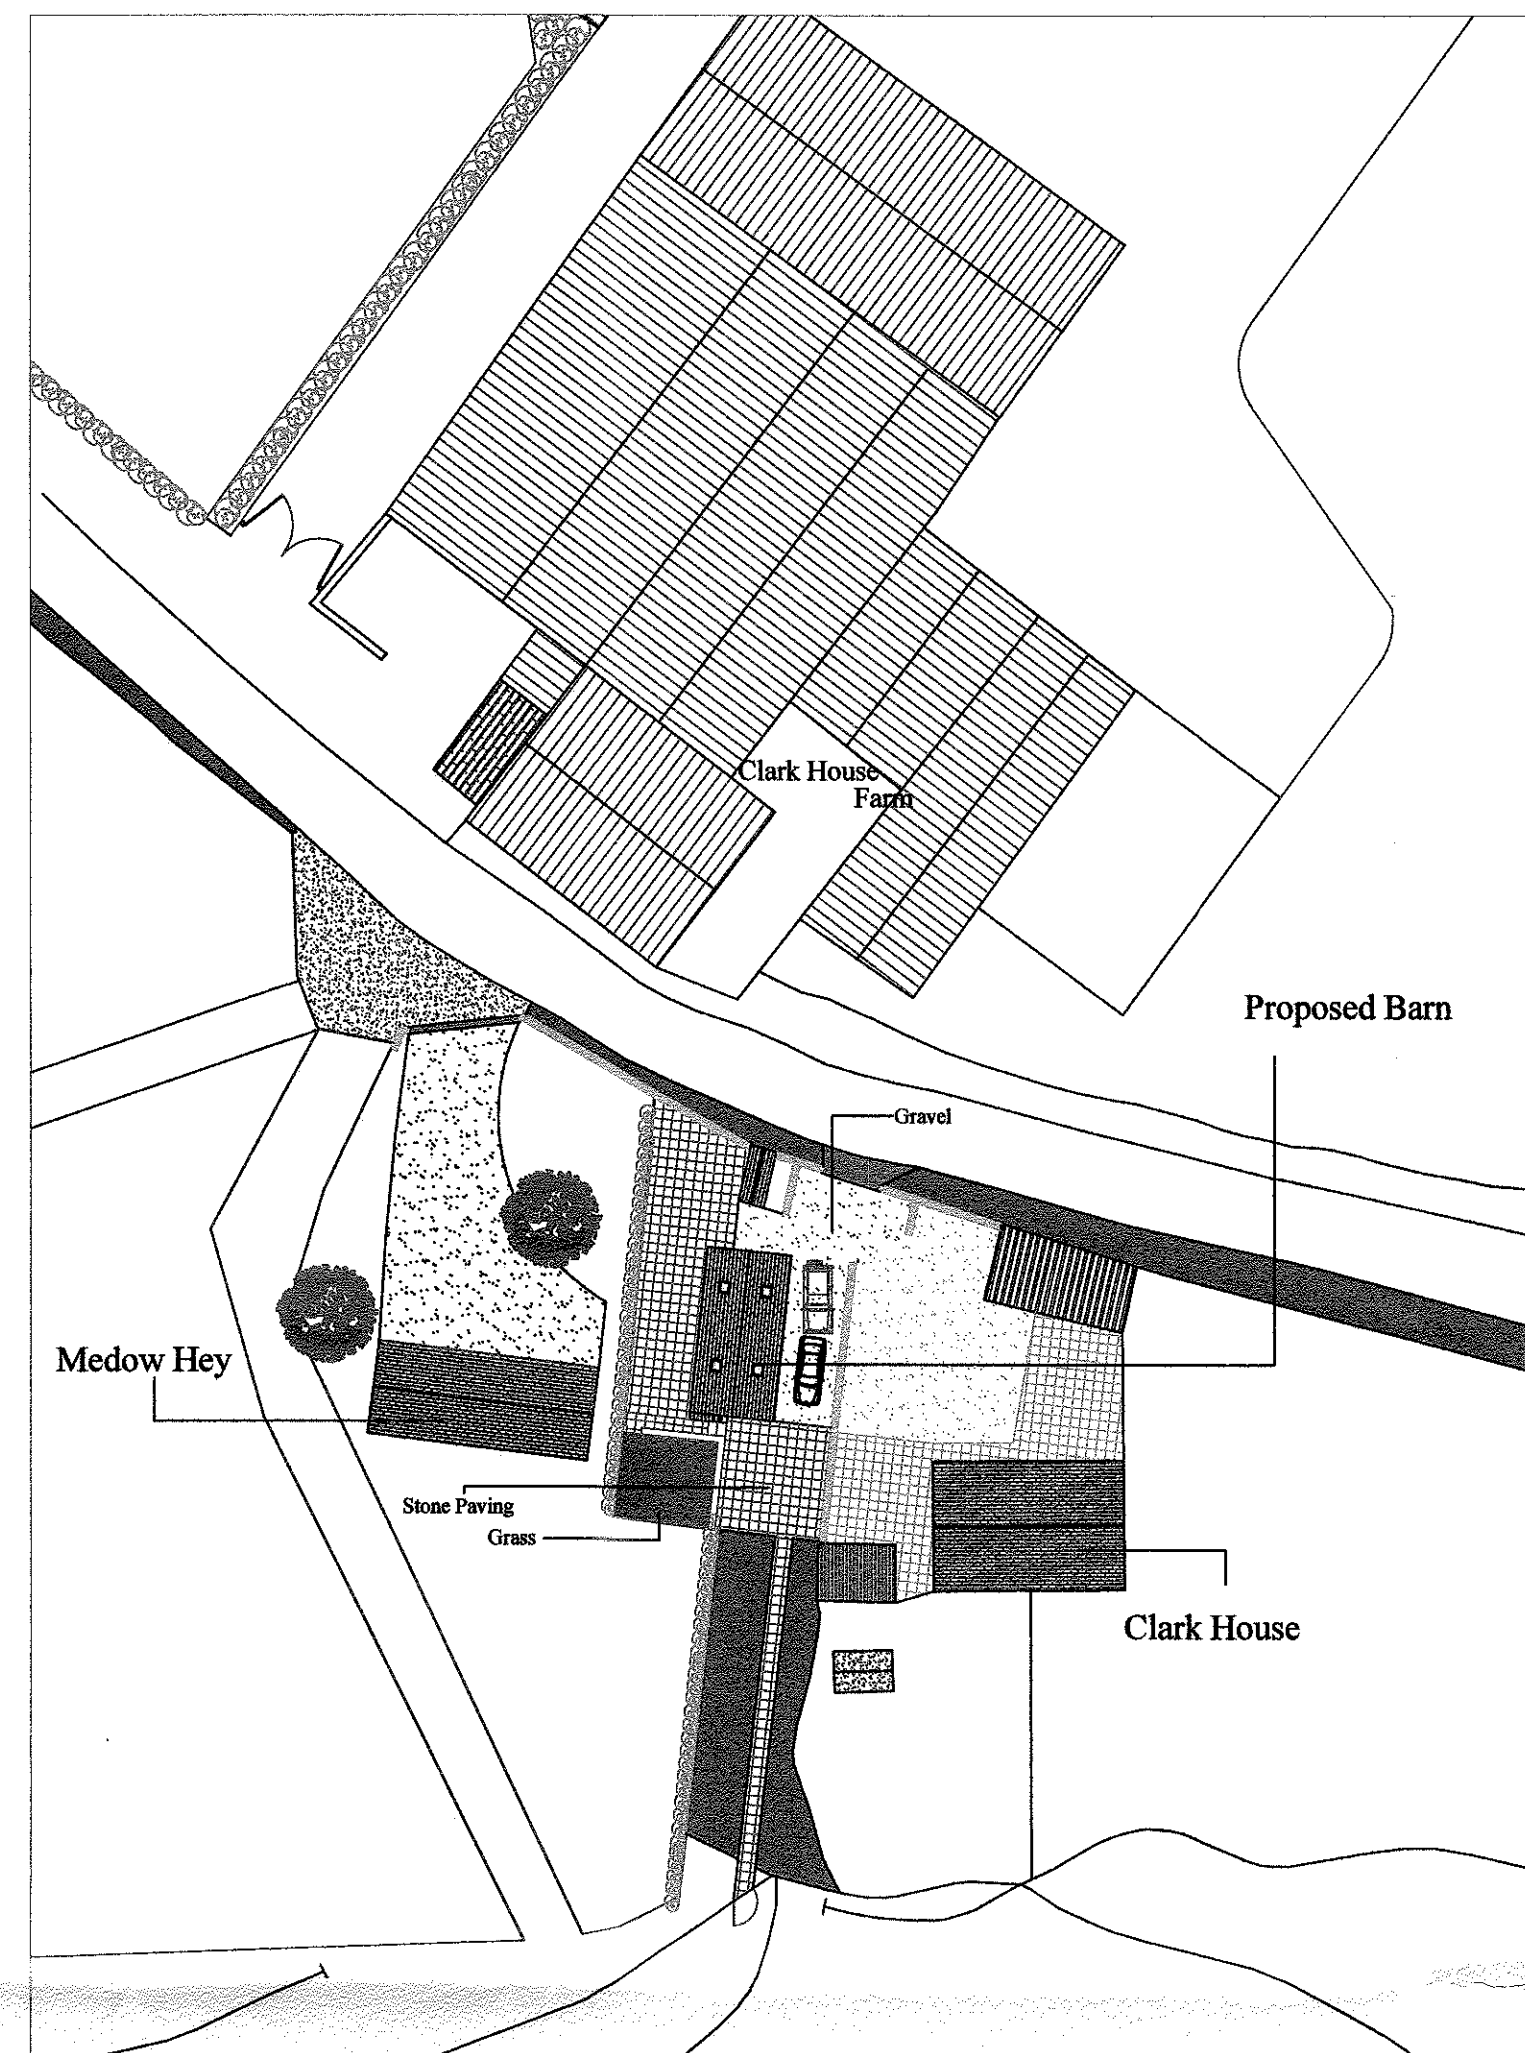

Proposed Site Plan

Scale = 1:500

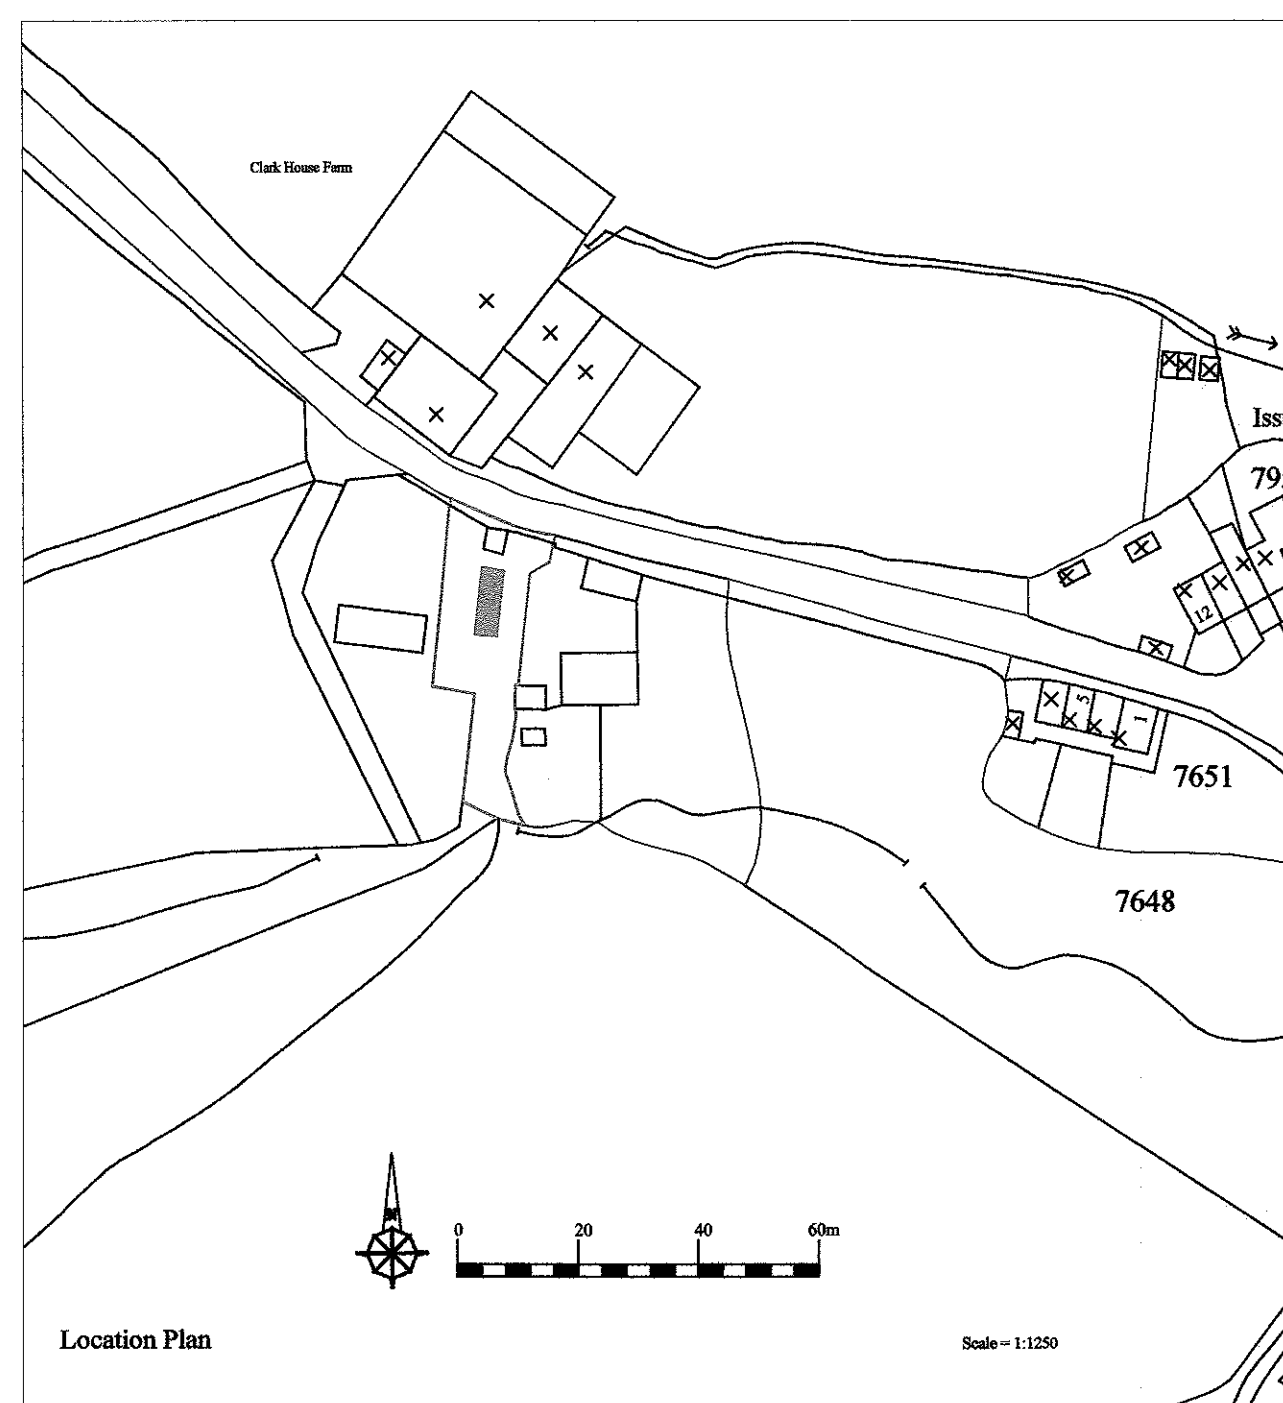

Location Plan

Scale = 1:1250

**J. HADFIELD.
ENGINEERING, SURVEYING.**

Springs House, Chipping, Lancashire. PR3 2GQ.
Tel 07740 929096. Fax 08708 362185

Clients Details,

Messers P. Stott & Son

Project Details,

Barn Conversion
Existing & Proposed Site / Location Plans

Project Address,

Clark House Farm
Chipping
Preston

Project Number,	Date,	Scale,	By,
212/202	Oct/19	1:500 1:1250	JH

DO NOT SCALE THIS DRAWING. CHECK ALL DIMENSIONS ON SITE

THIS DRAWING IS PROTECTED BY COPYRIGHT. IT MAY NOT BE REPRODUCED IN ANY FORM OR BY ANY MEANS
FOR ANY PURPOSE, WITHOUT EXPRESS WRITTEN PERMISSION FROM J. HADFIELD, ENGINEERING, SURVEYING.