




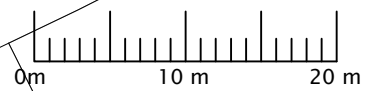

LOCATION PLAN scale 1:1250

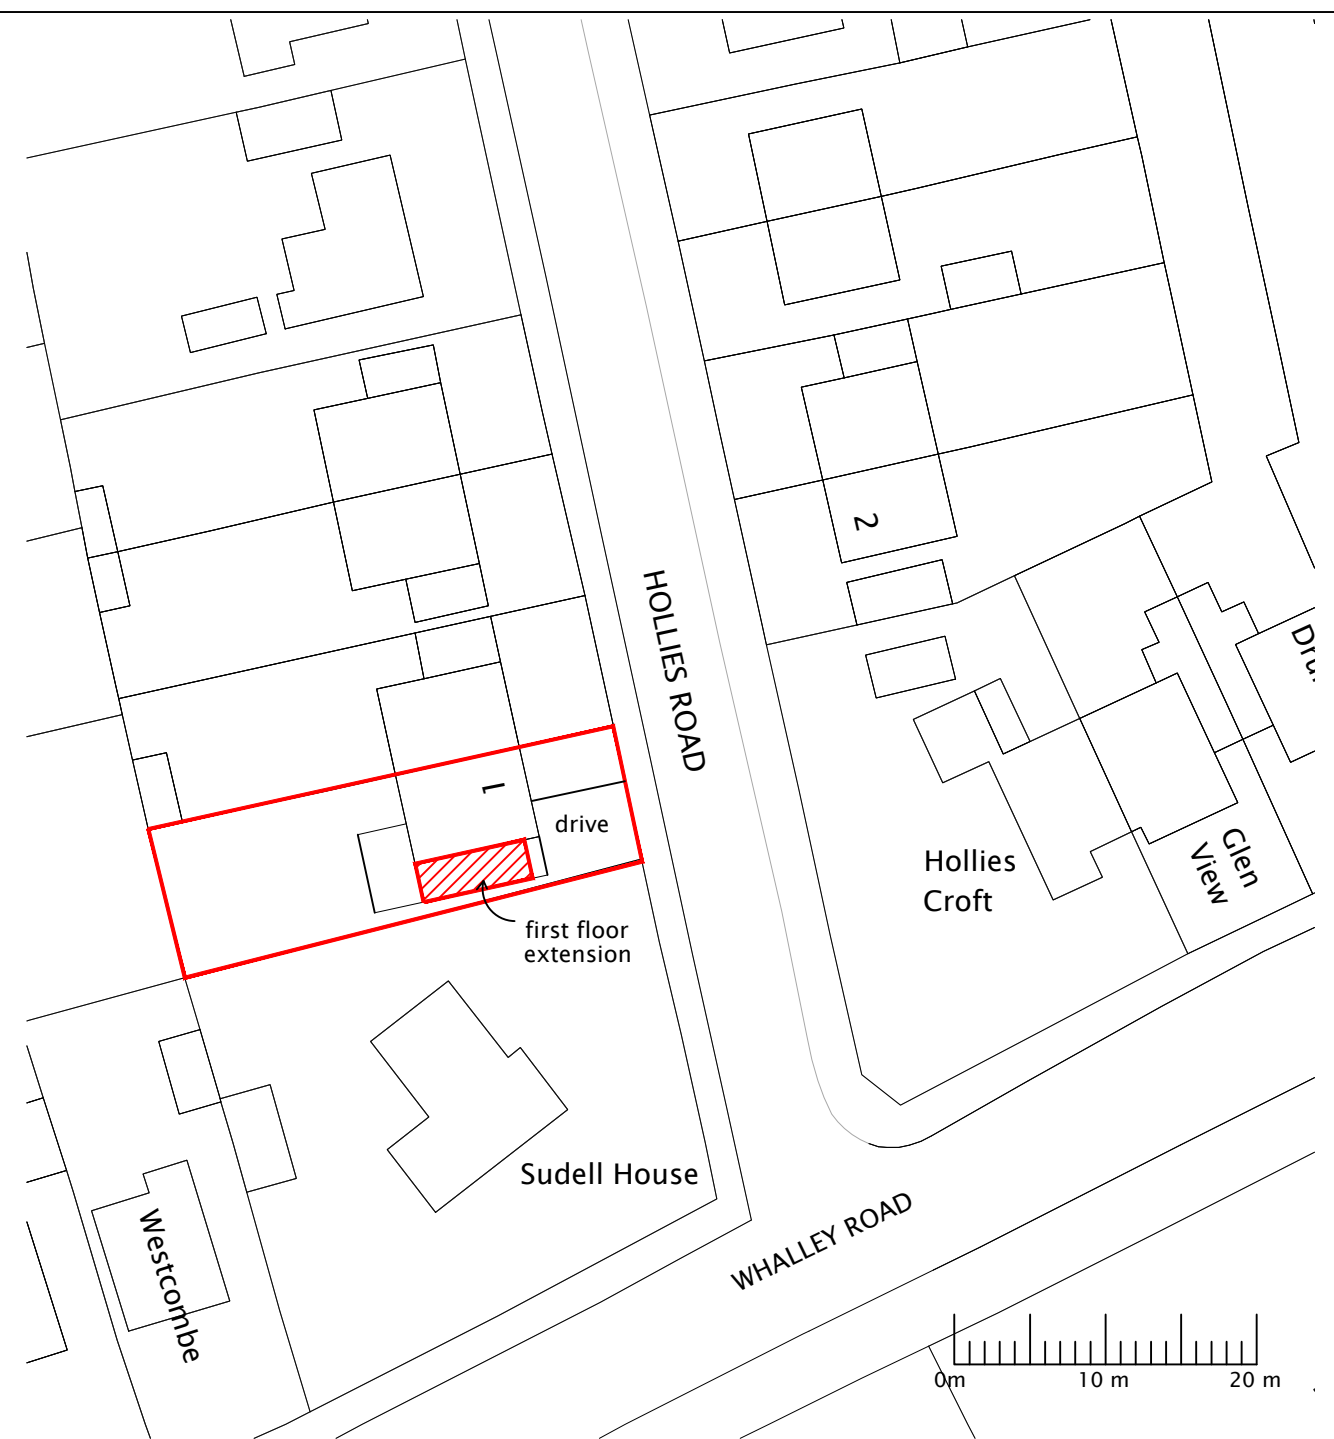

BLOCK PLAN scale 1:500

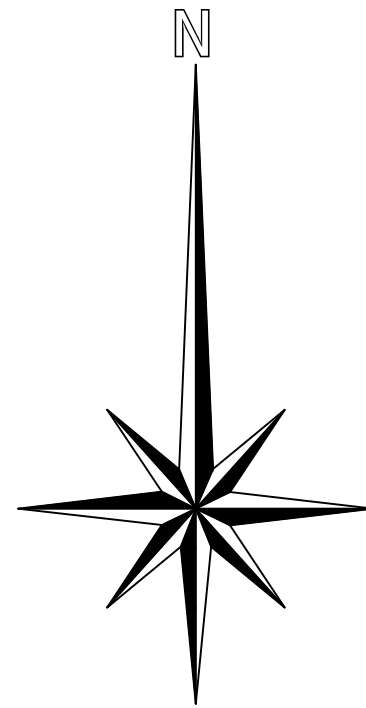

Project Proposed extension 1 Hollies Road, Wilpshire, BB1 9NA	
Description Location plan	Scale as shown @ A3
Client Mr. R. Cooke	Drawn CW
Date September 2019	Drawing No 493/04