


PROJECT : OAKLEIGH HOUSE
PROPOSED KITCHEN EXTENSION
DRAWN : J.HALL B.A.(HONS)ARCHIT
DATE : 9.11.19 REV1
SCALE : 1:100

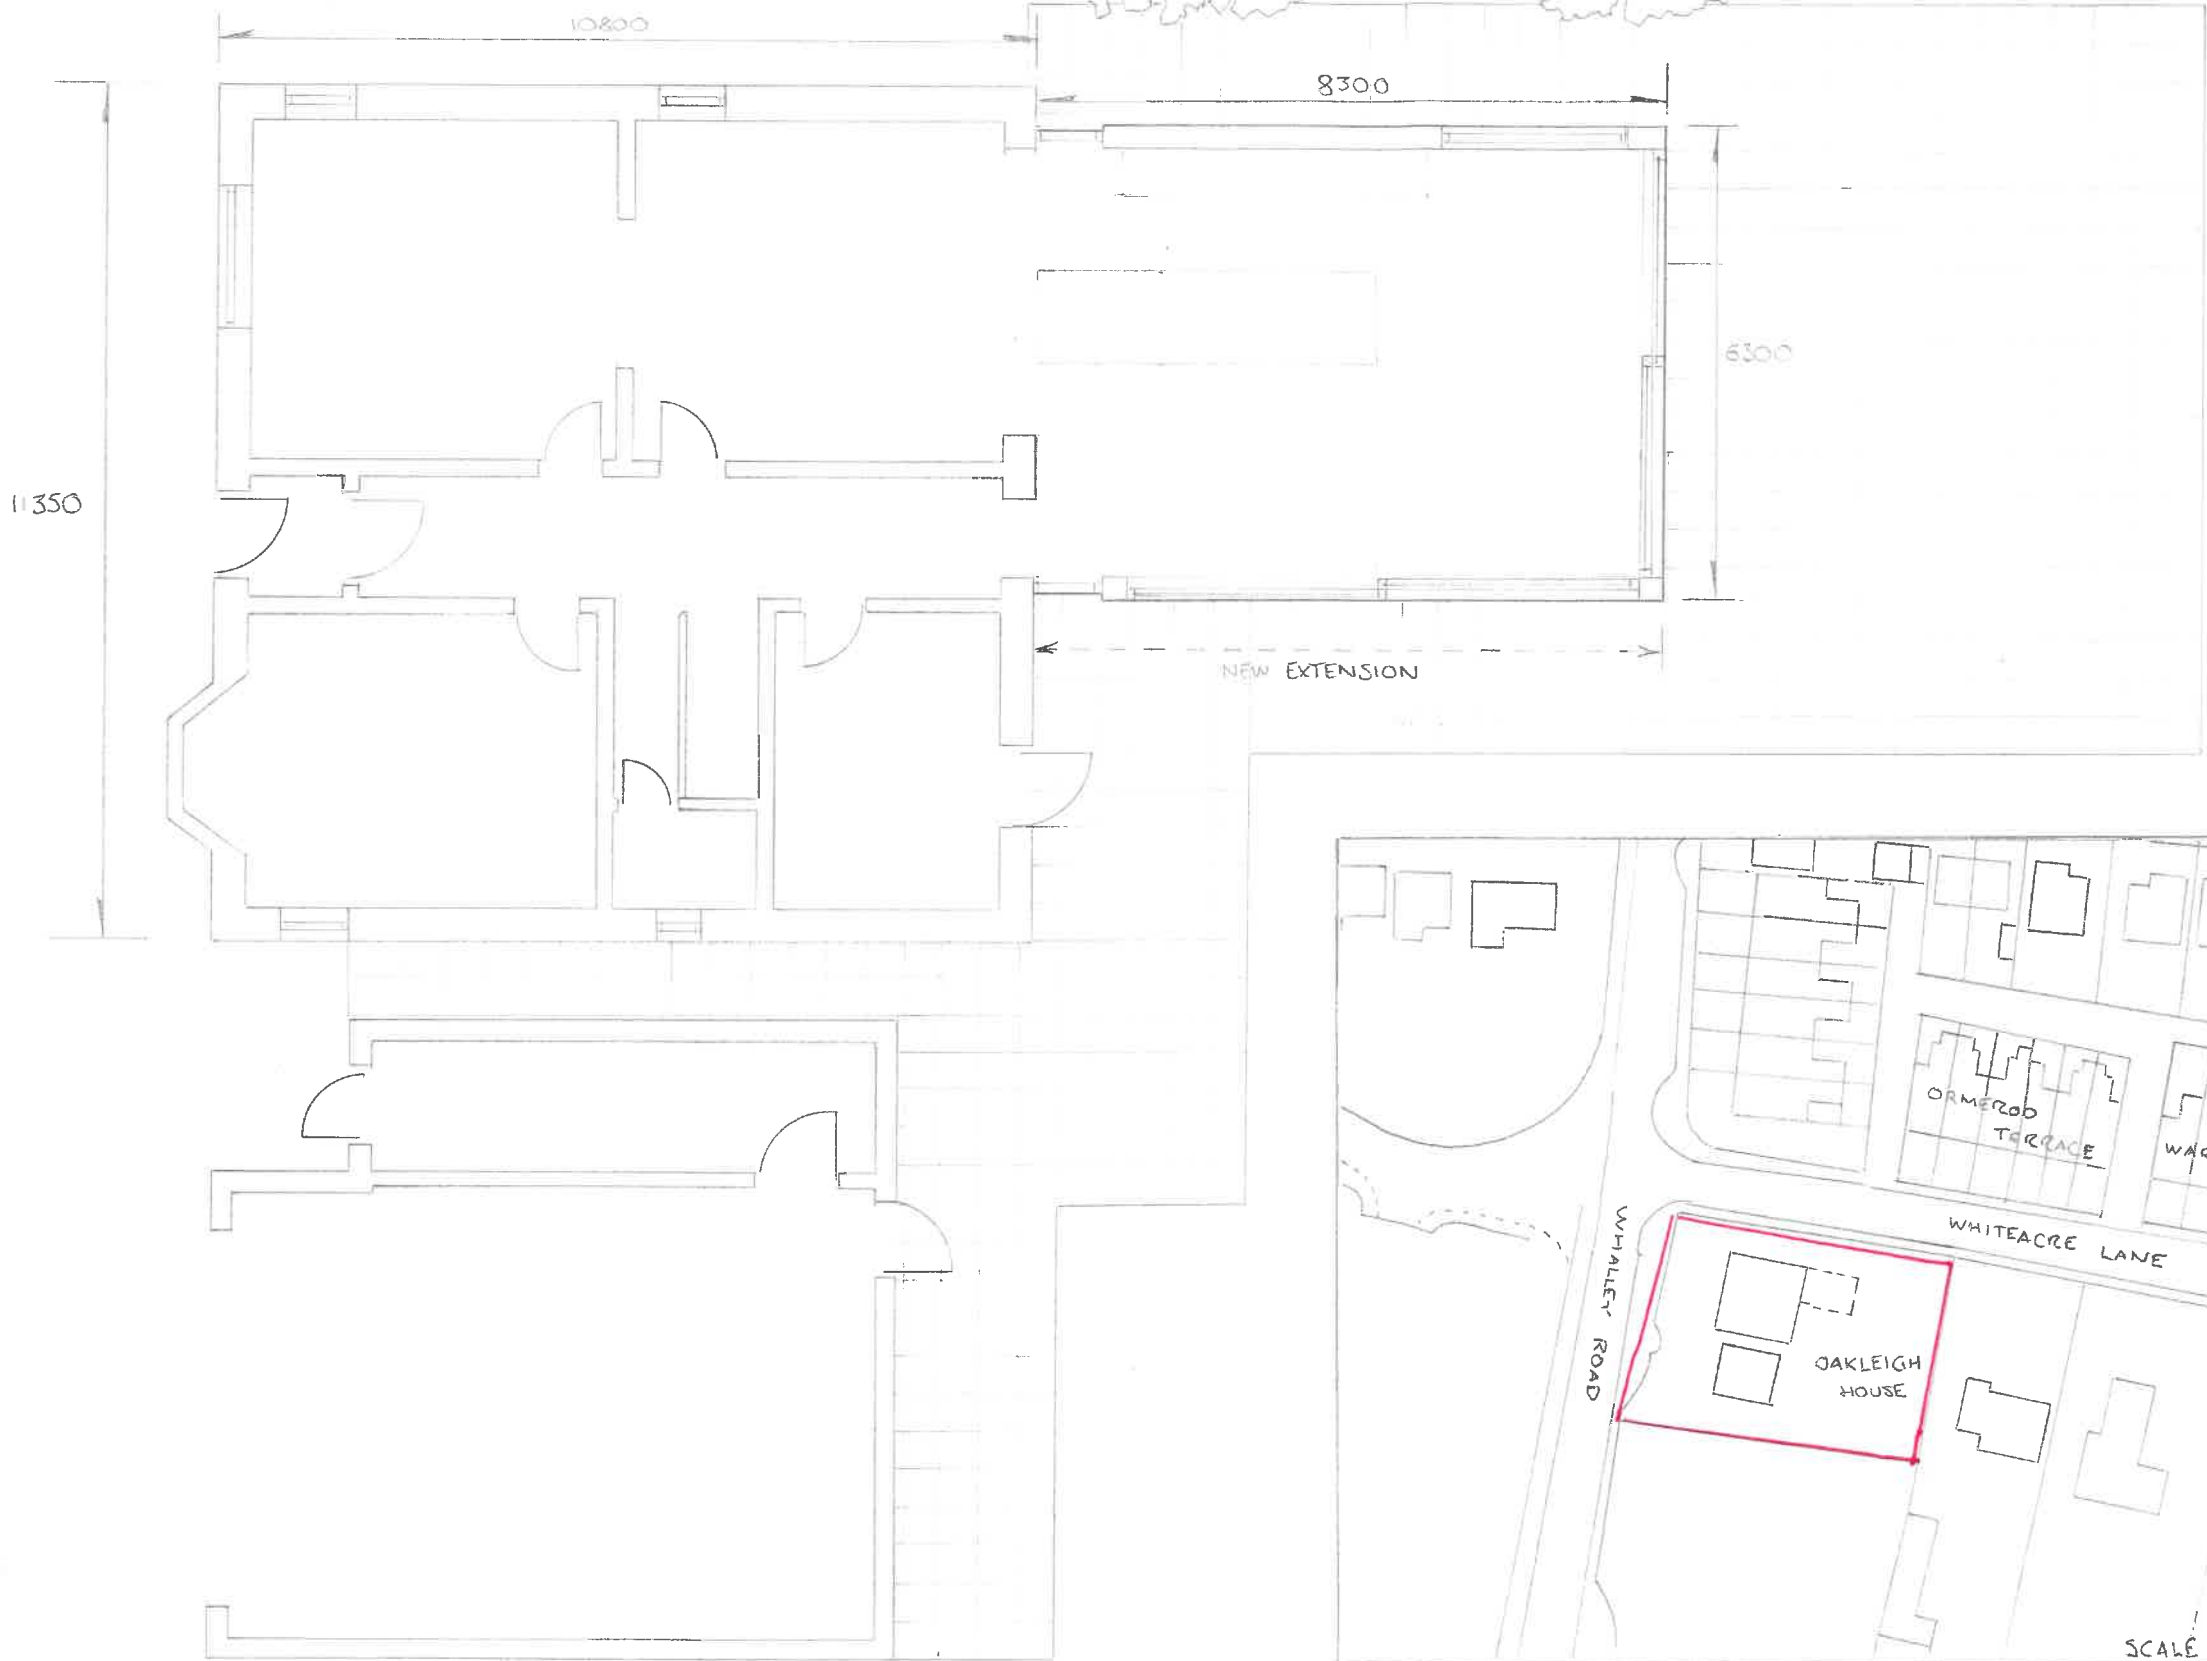

SCALE 1:1000