



NOTES:


PROPOSED EXTENSION TO HIGH BRAKE HOUSE, INCLUDING THE DEMOLITION AND A REPLACEMENT DWELLING TO 127 CHATBURN ROAD, CLITHEROE

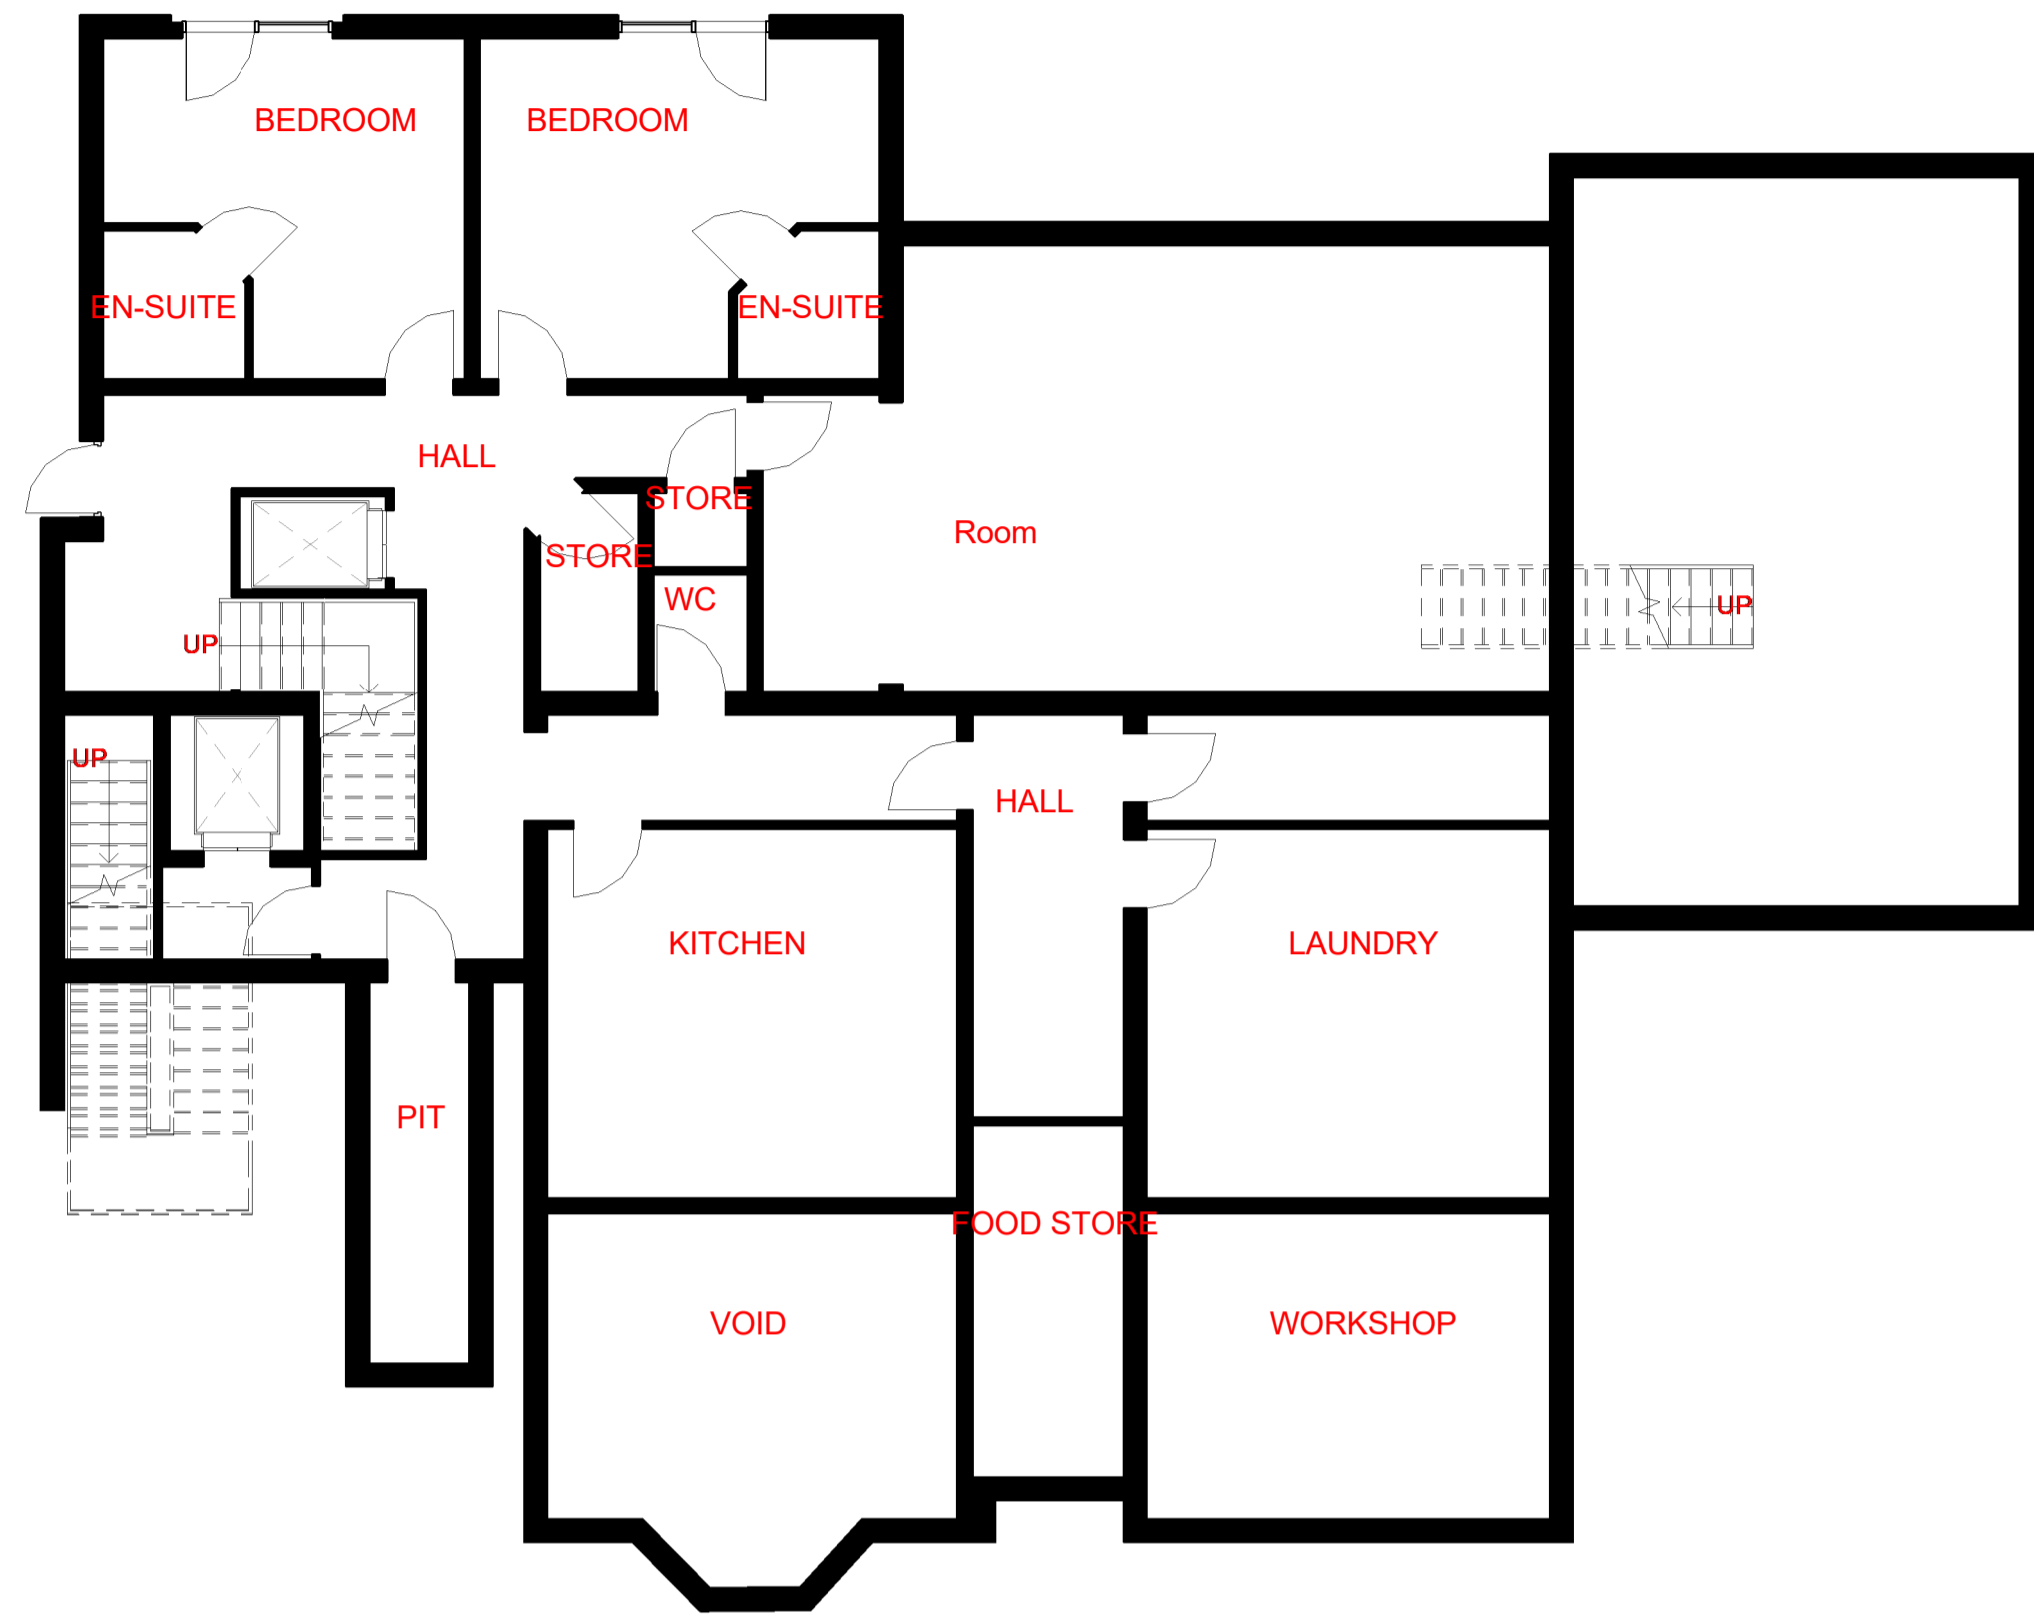

1 -1 LOWER GROUND FLOOR  
1 : 100

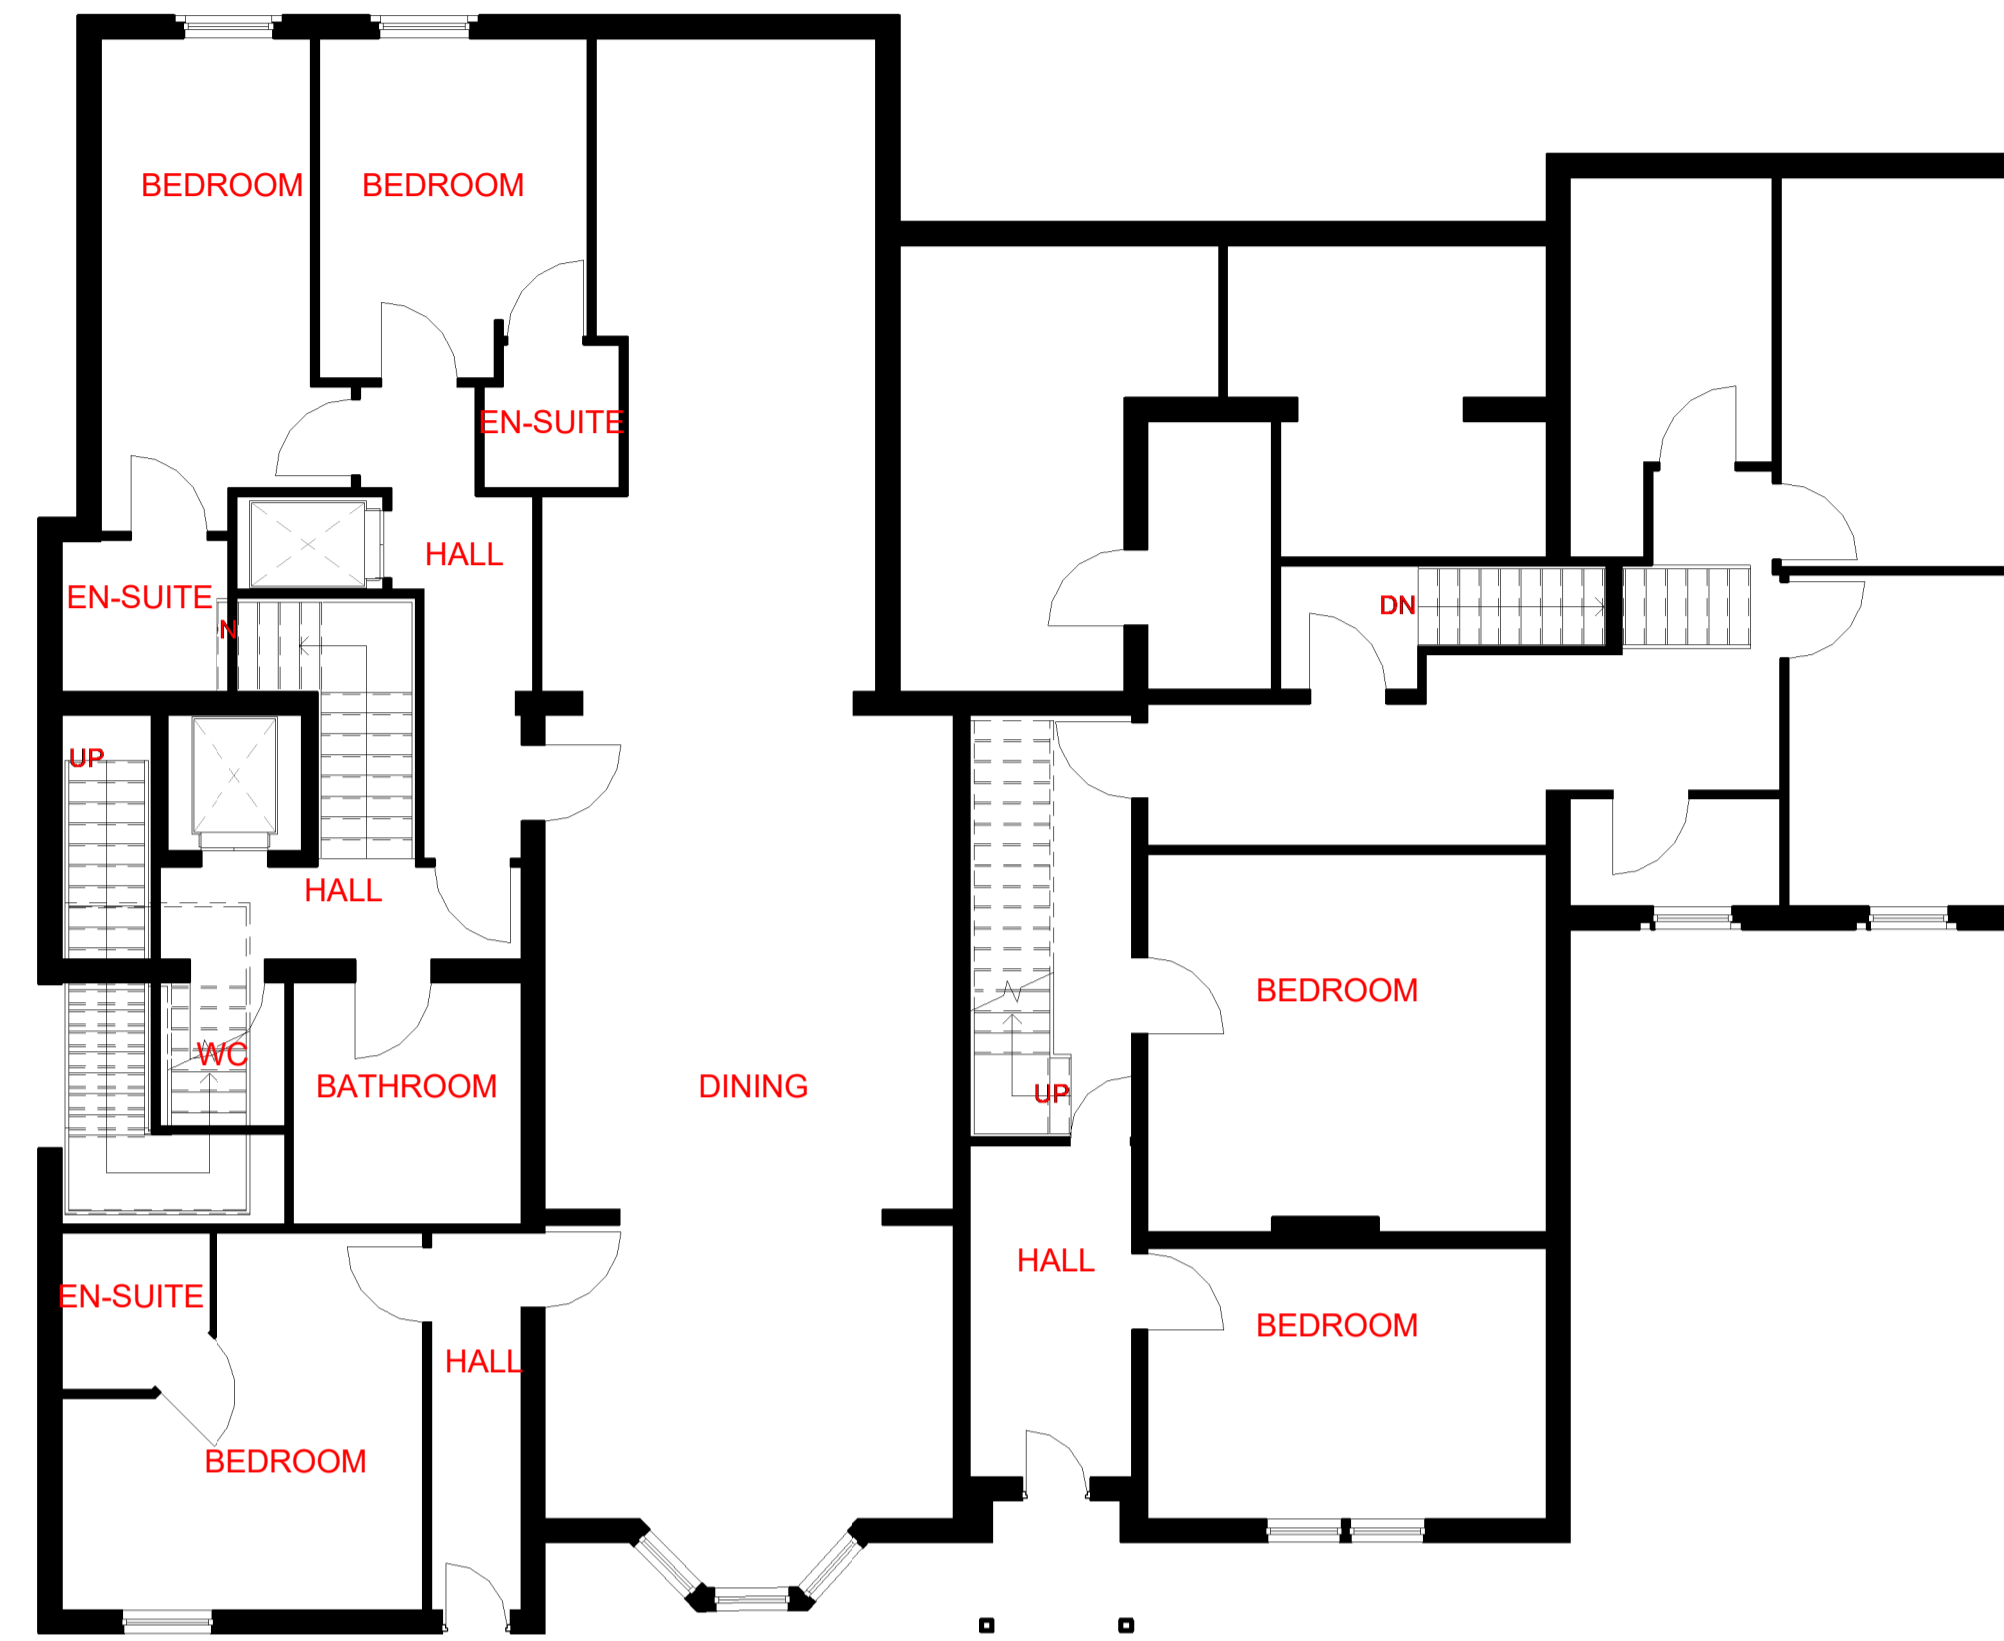

2 0 HBH GROUND FLOOR  
1 : 100

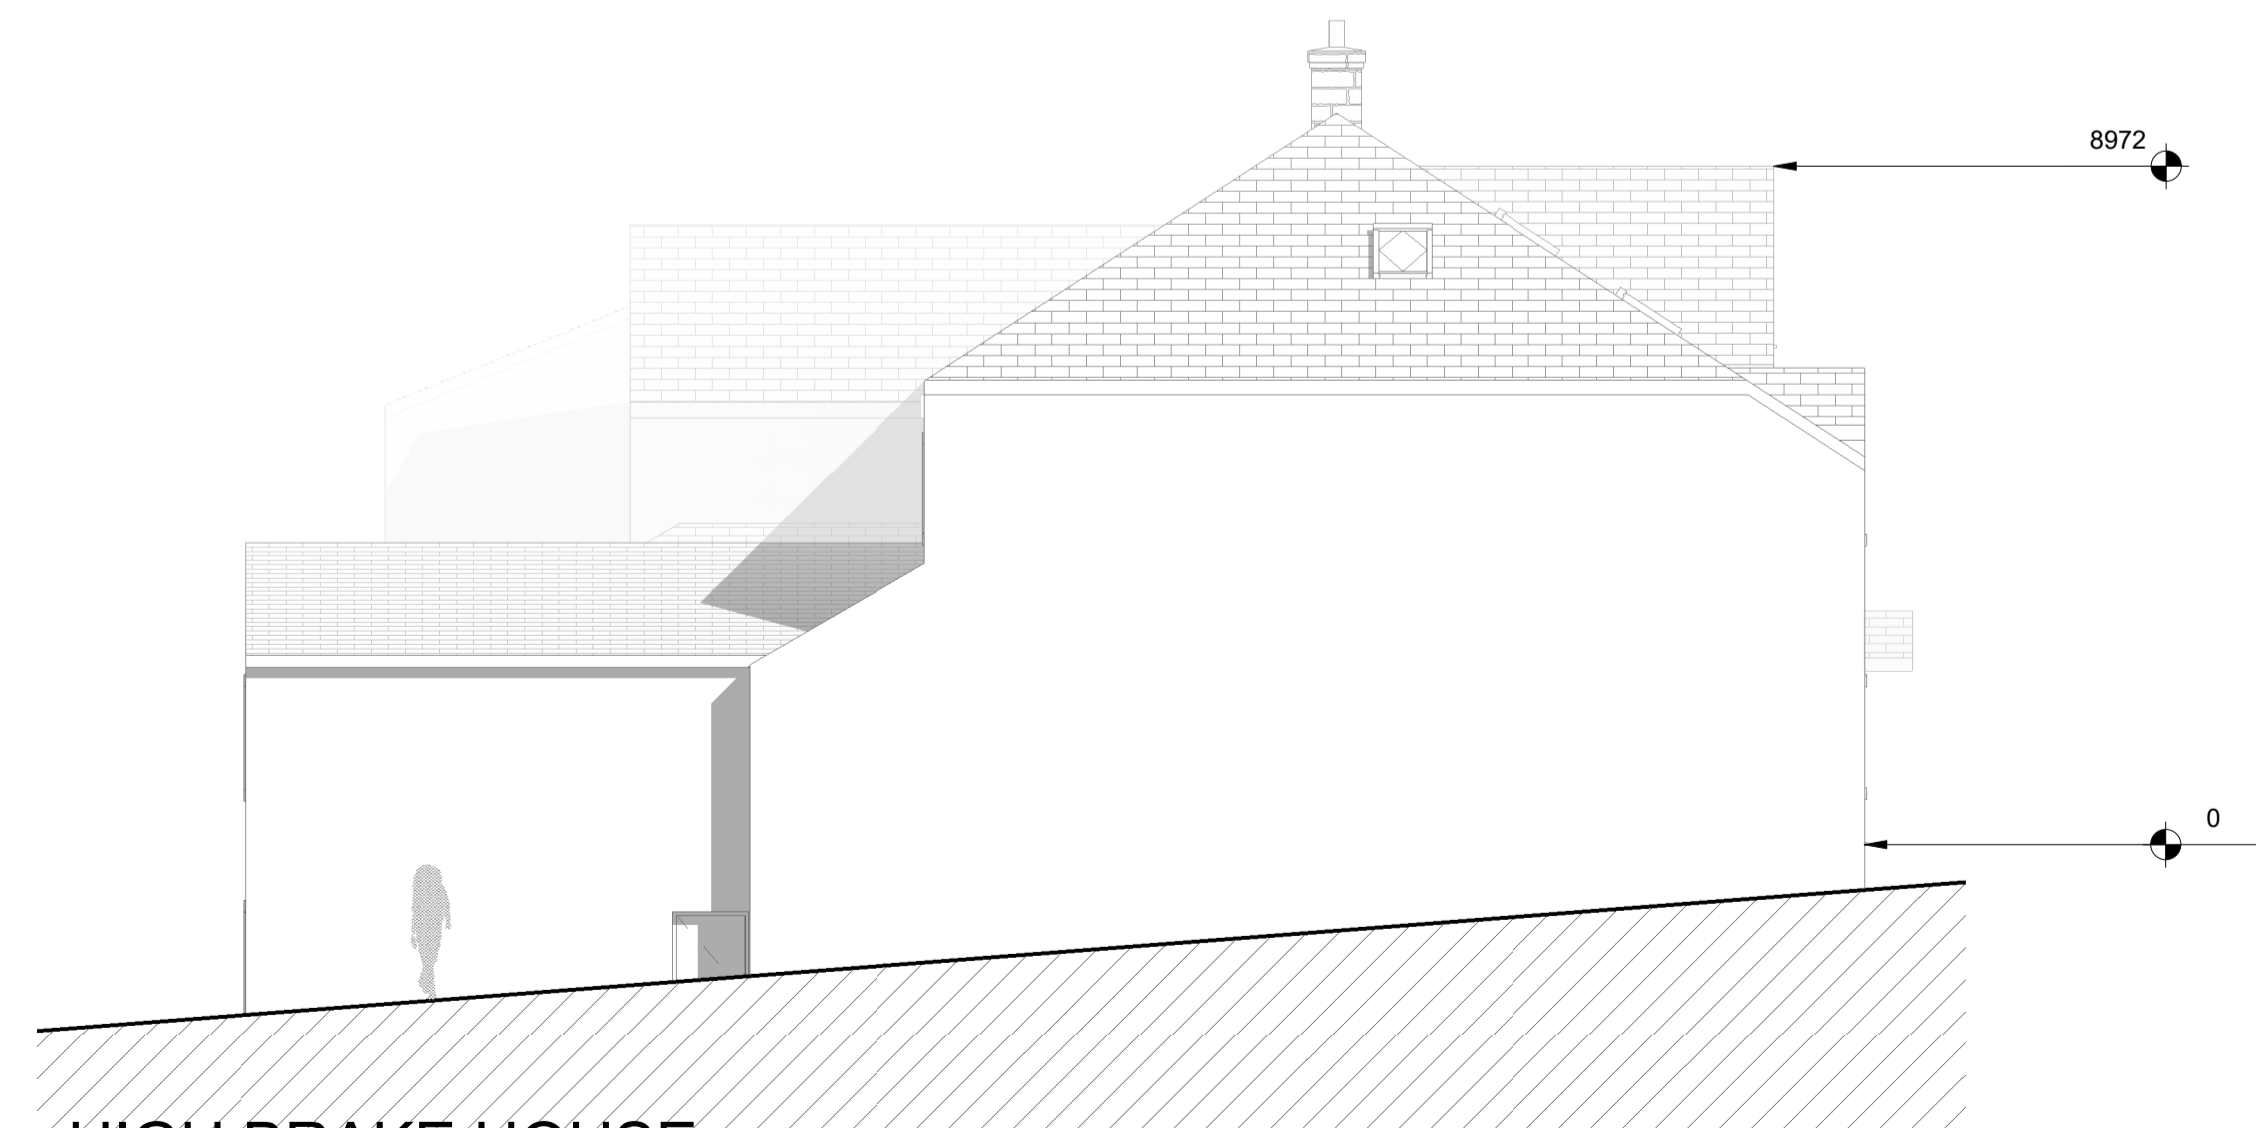

3 HIGH BRAKE HOUSE SOUTH WEST EXISTING  
1 : 100

No.	Description	Date
A	PLANNING ISSUE DRAWING	02/10/2019

CLIENT:  
HIGH BRAKE HOUSE, CLITHEROE

PROJECT:  
EXTENSION TO HIGH BRAKE HOUSE, CLITHEROE

SHEET:  
HIGH BRAKE HOUSE EXISTING PLANS

Project number PHA/339

Date 02/10/2019

Drawn by RH

Checked by PH

**A400**

Scale 1 : 100

Sheet size A1