

NOTES:

PROPOSED EXTENSION TO HIGH BRAKE HOUSE, INCLUDING THE DEMOLITION AND A REPLACEMENT DWELLING TO 127 CHATBURN ROAD, CLITHEROE

No.	Description	Date
A	PLANNING ISSUE DRAWING	02/10/2019

CLIENT:
HIGH BRAKE HOUSE, CLITHEROE

PROJECT:
EXTENSION TO HIGH BRAKE HOUSE, CLITHEROE

SHEET:
HIGH BRAKE HOUSE PROPOSED PLANS

Project number PHA/339

Date 02/10/2019


Drawn by RH

Checked by PH


A500

Scale 1 : 100


Sheet size A1

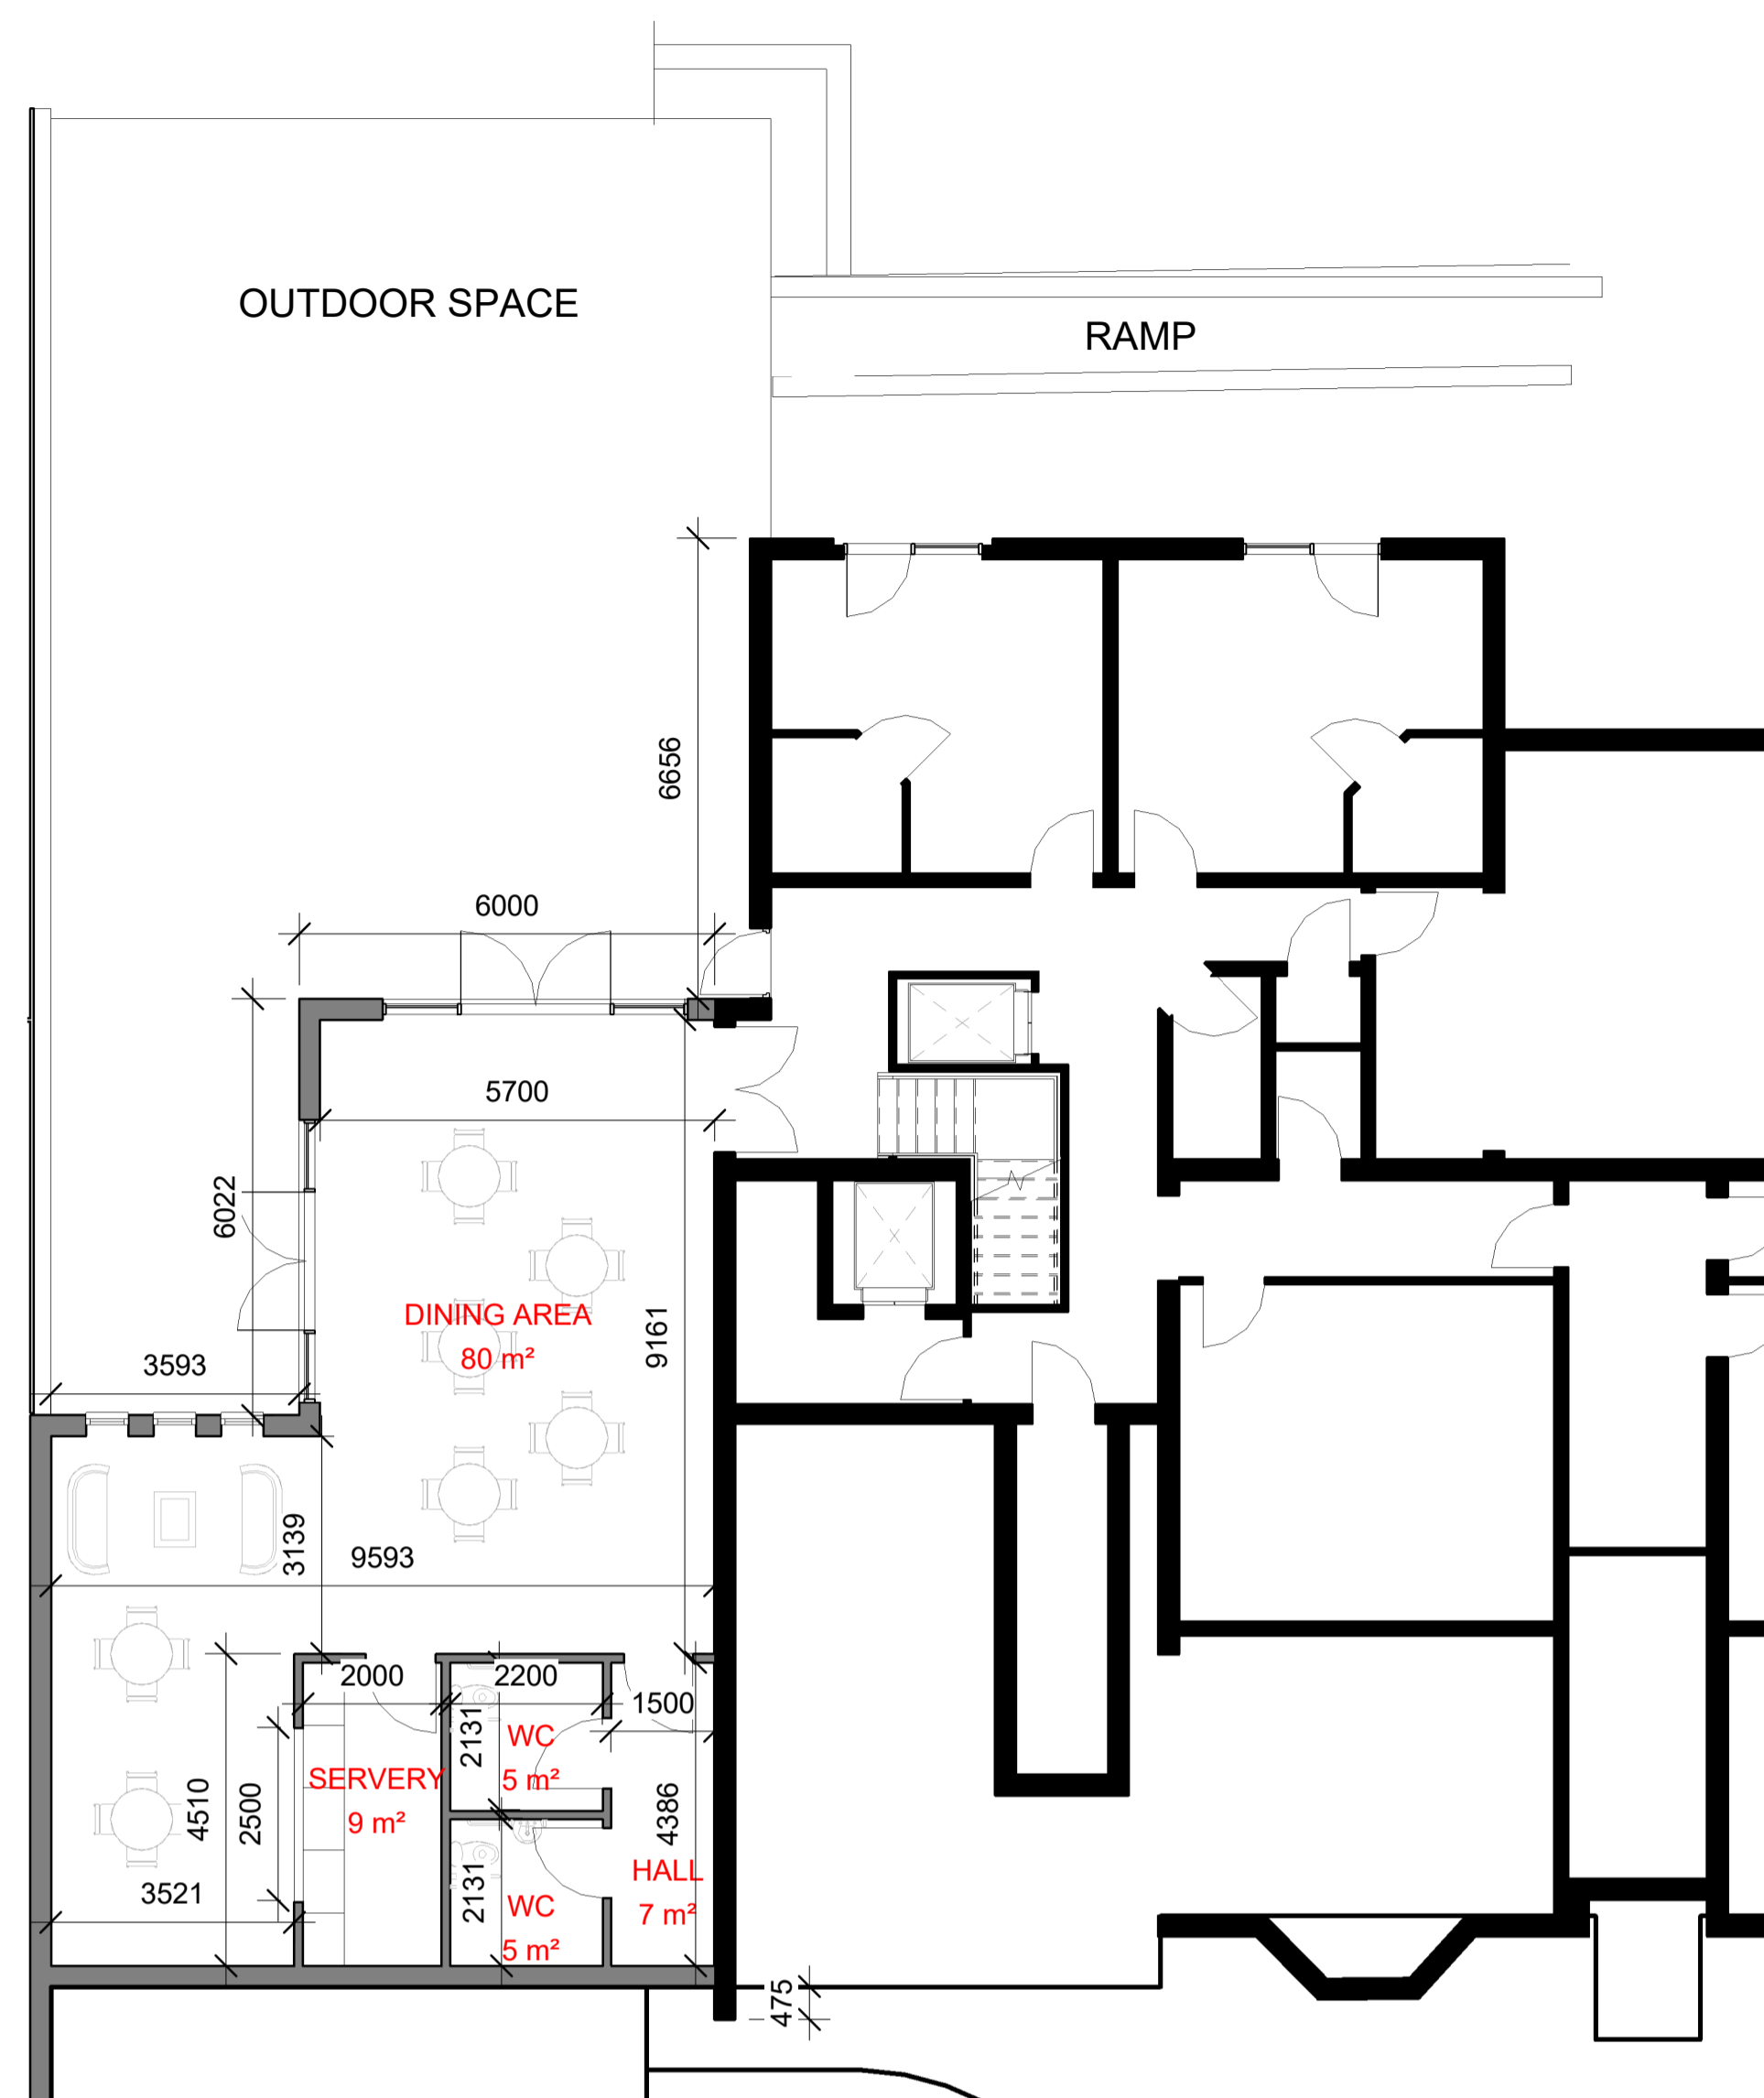

1 -1 PROPOSED LOWER
GROUND FLOOR
1 : 100

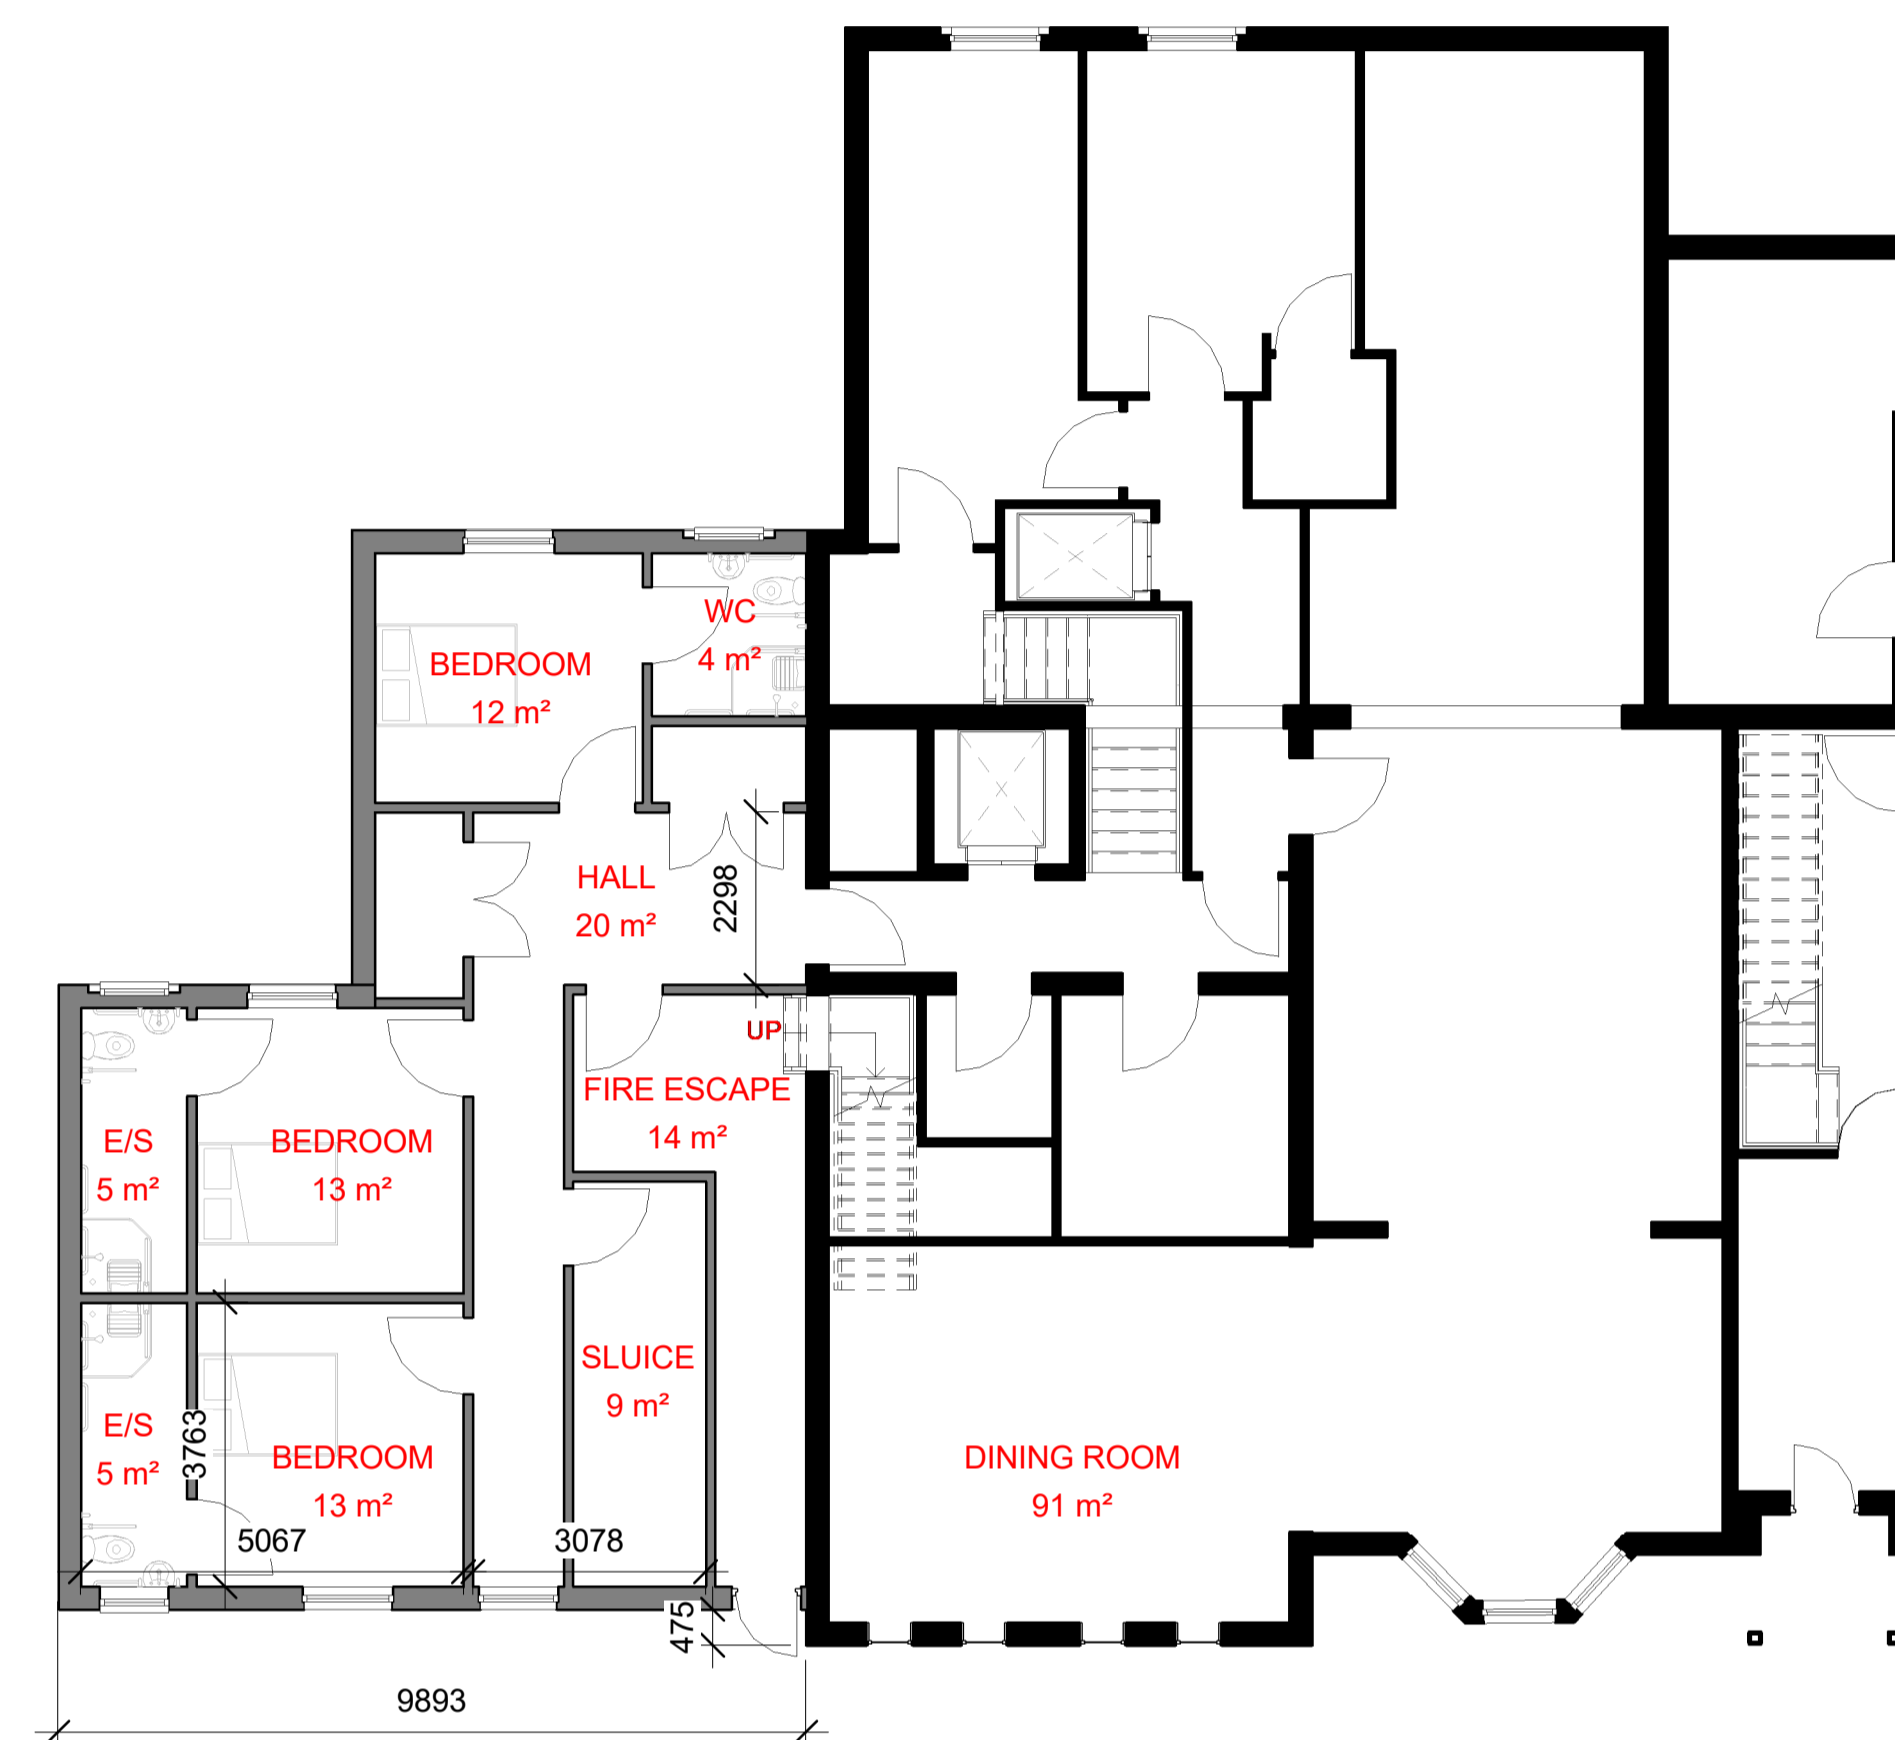

2 0 PROPOSED GROUND
FLOOR
1 : 100

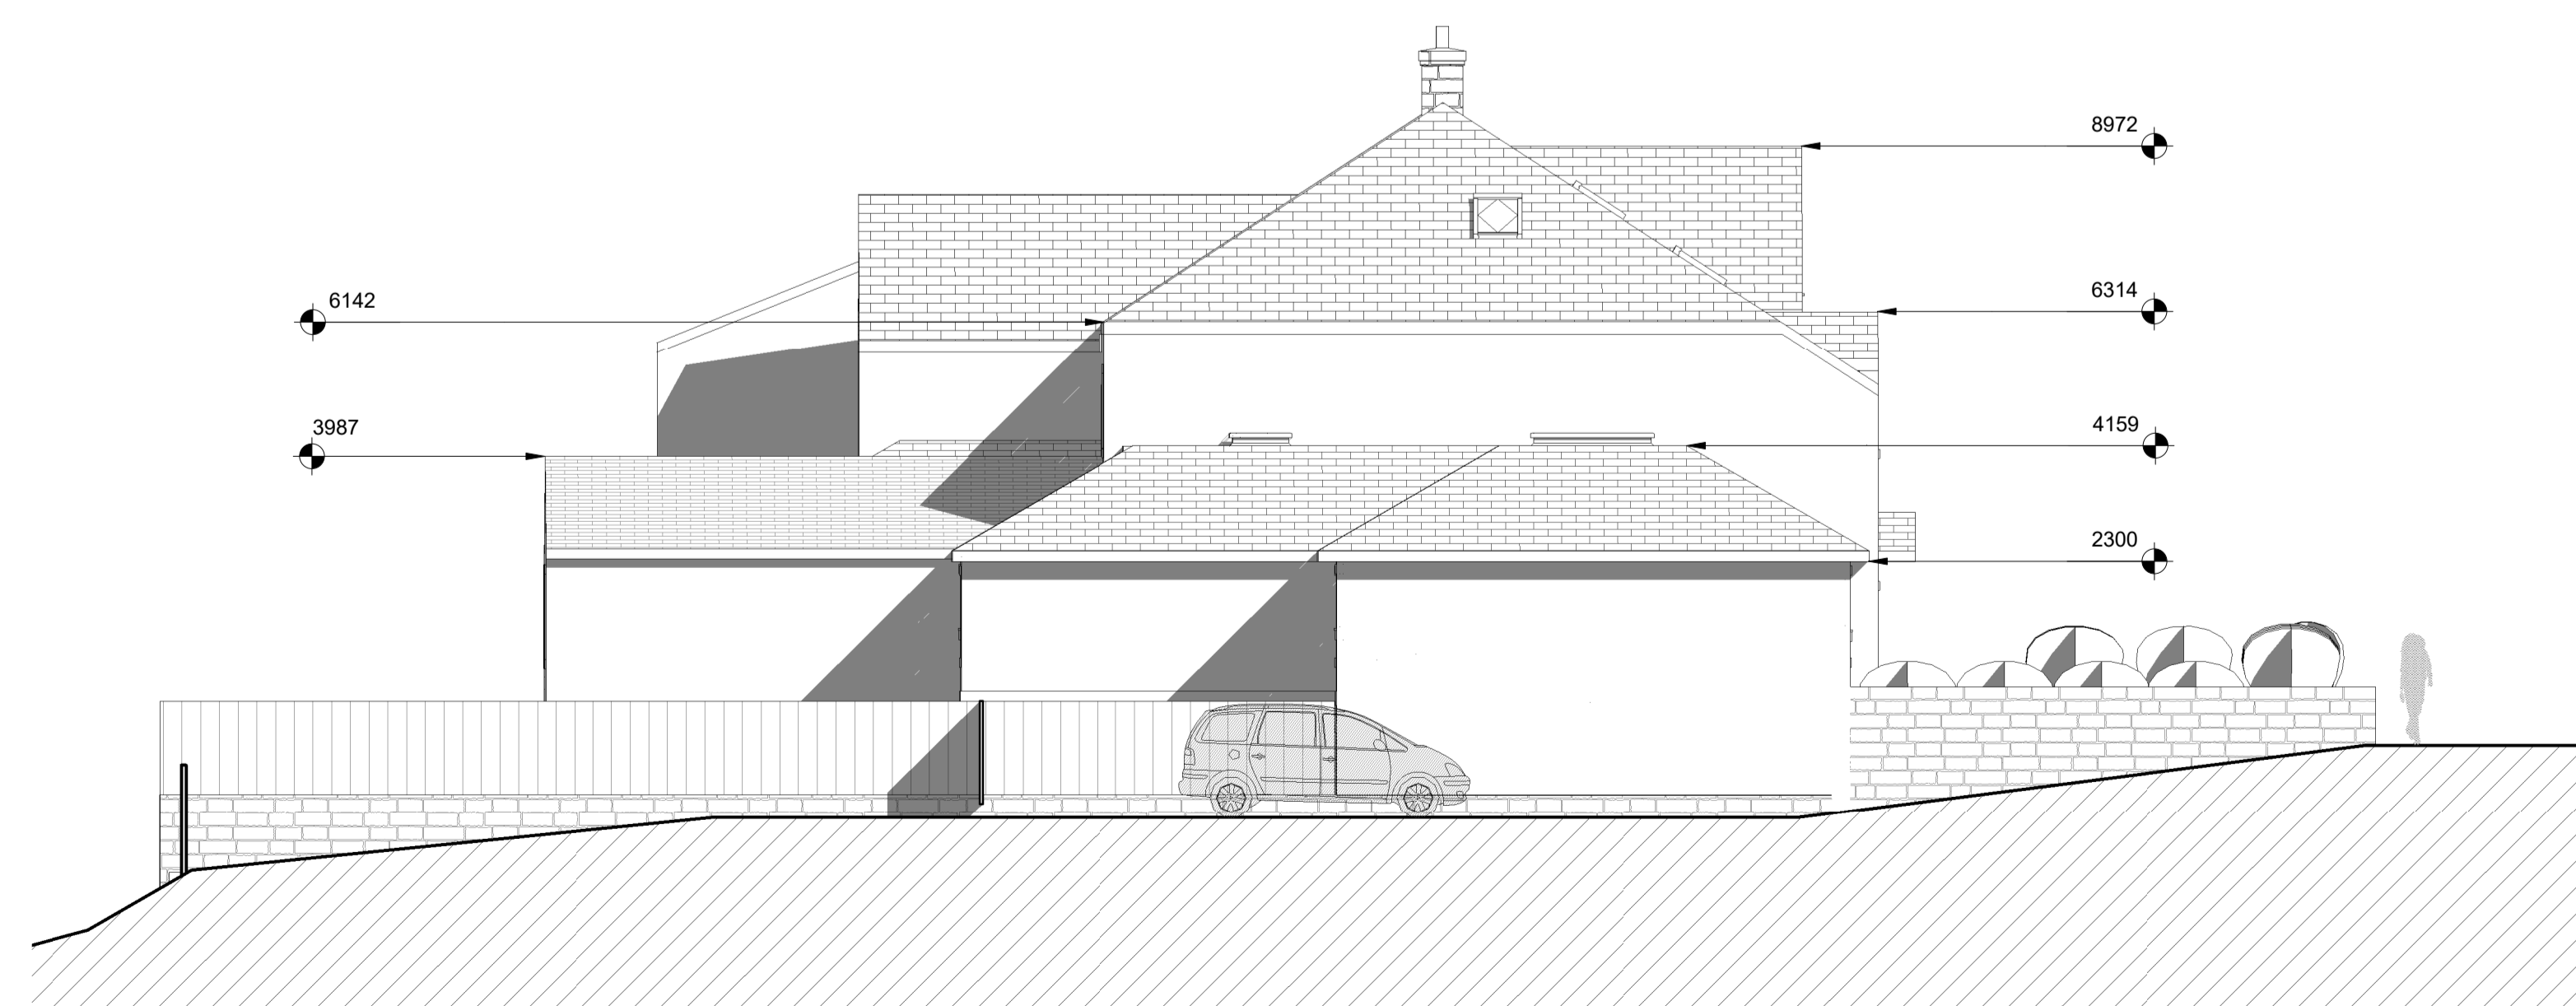

3 HIGHBRAKE HOUSE
SOUTH WEST PROPOSED
1 : 100