

NOTES:

PROPOSED EXTENSION TO HIGH BRAKE HOUSE, INCLUDING THE DEMOLITION AND A REPLACEMENT DWELLING TO 127 CHATBURN ROAD, CLITHEROE

No.	Description	Date
A	PLANNING ISSUE DRAWING	02/10/2019

CLIENT:  
HIGH BRAKE HOUSE, CLITHEROE


PROJECT:  
EXTENSION TO HIGH BRAKE HOUSE,  
HOUSE, CLITHEROE

SHEET:  
127 CHATBURN ROAD,  
REPLACEMENT DWELLING


Project number	PHA/339
Date	02/10/2019
Drawn by	RH
Checked by	PH

**A600**


Scale	As indicated
Sheet size	A1

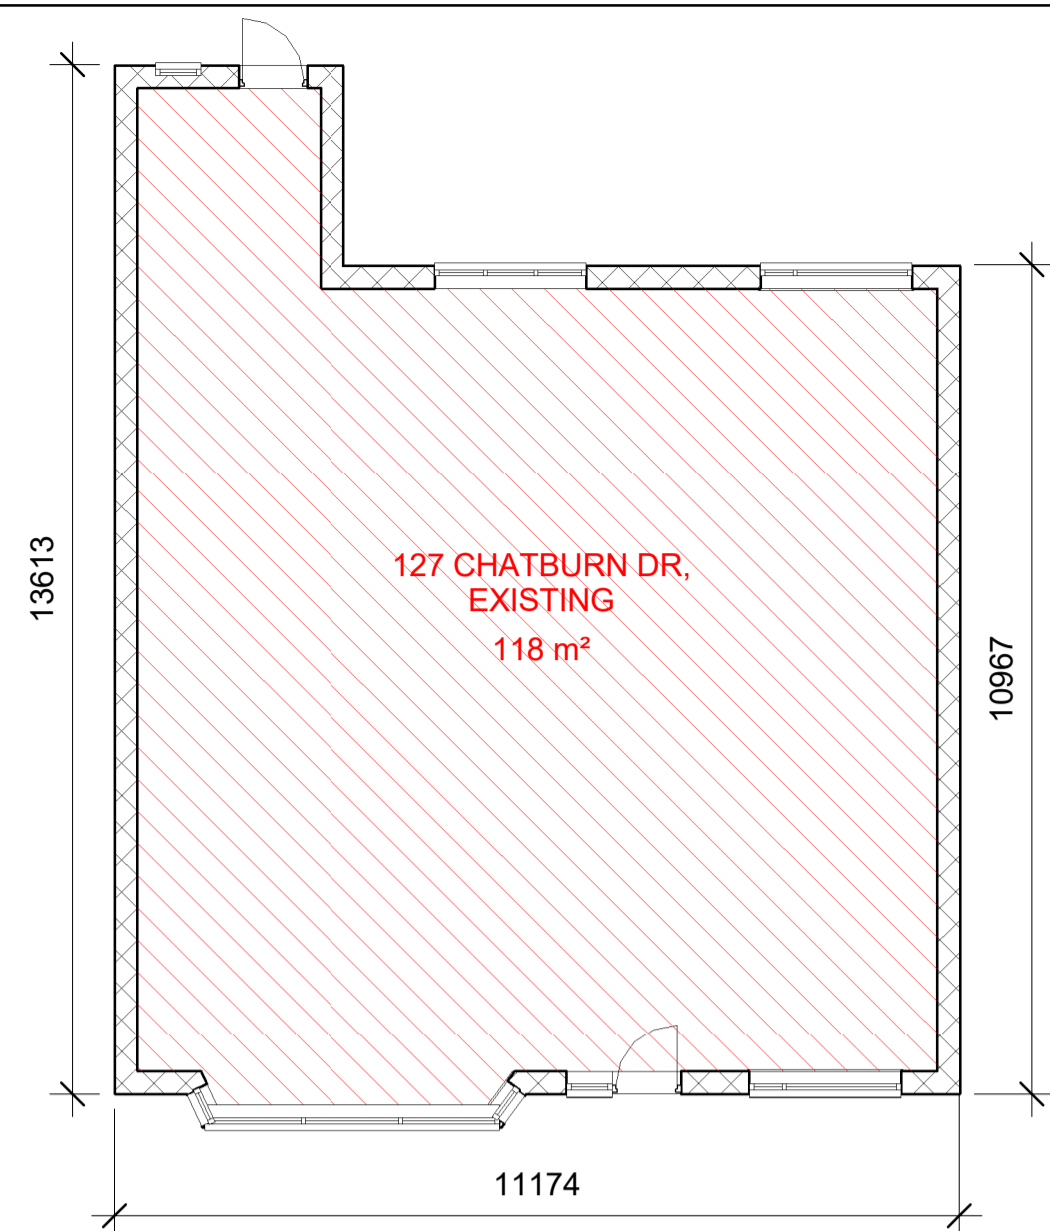


1 127 CHATBURN RD,  
EXISTING HOUSE FL  
1:100

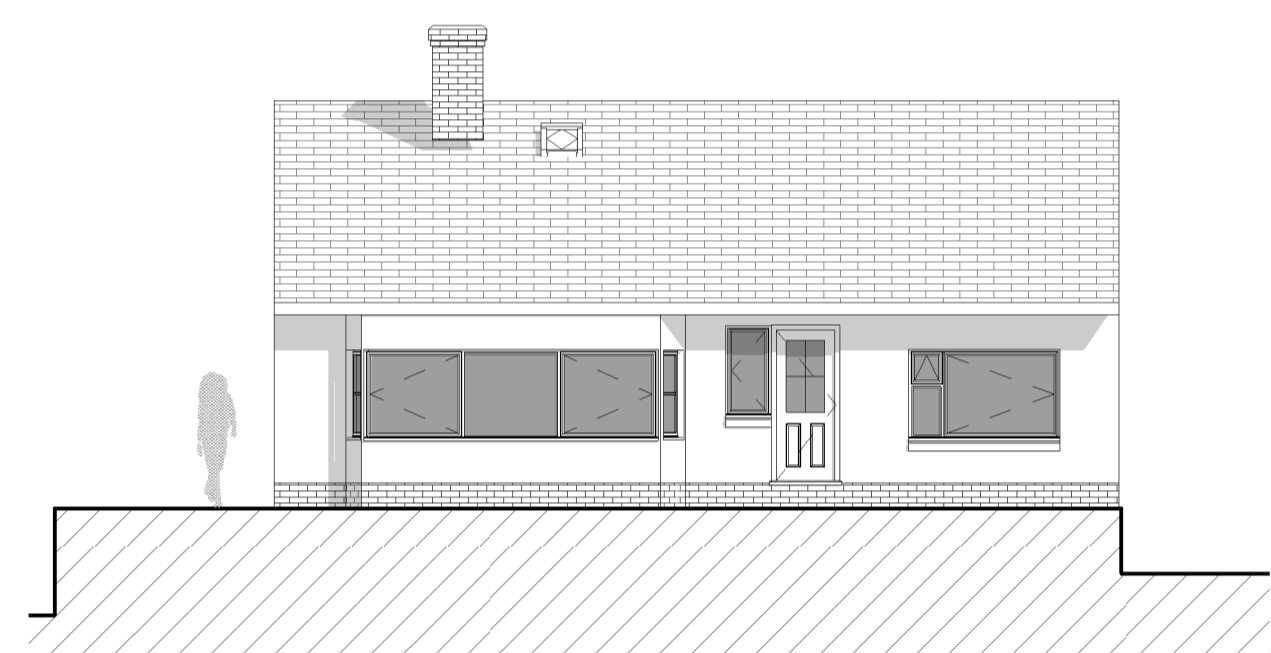


2 127 CHATBURN RD,  
EXISTING SOUTH EAST  
1:100

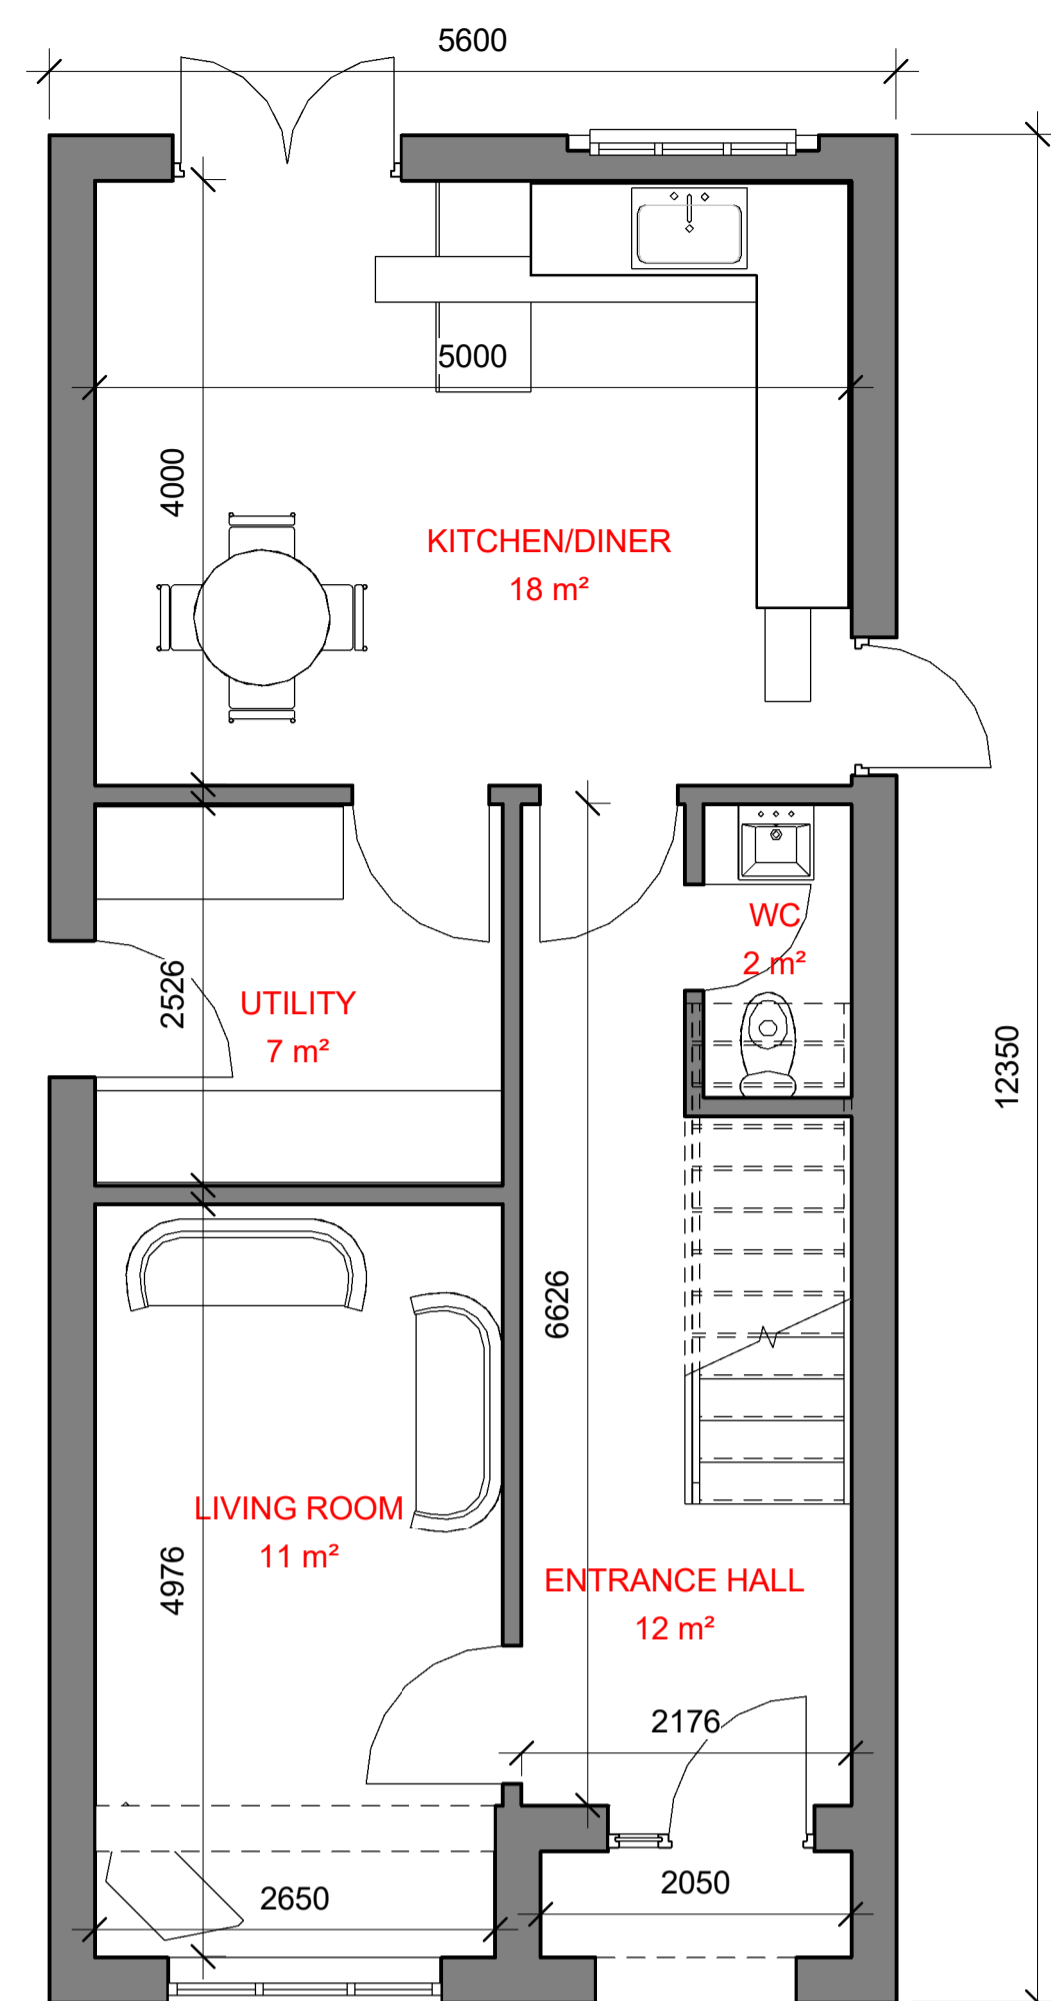


3 127 PROPOSED GROUND  
FLOOR LEVEL  
1:50

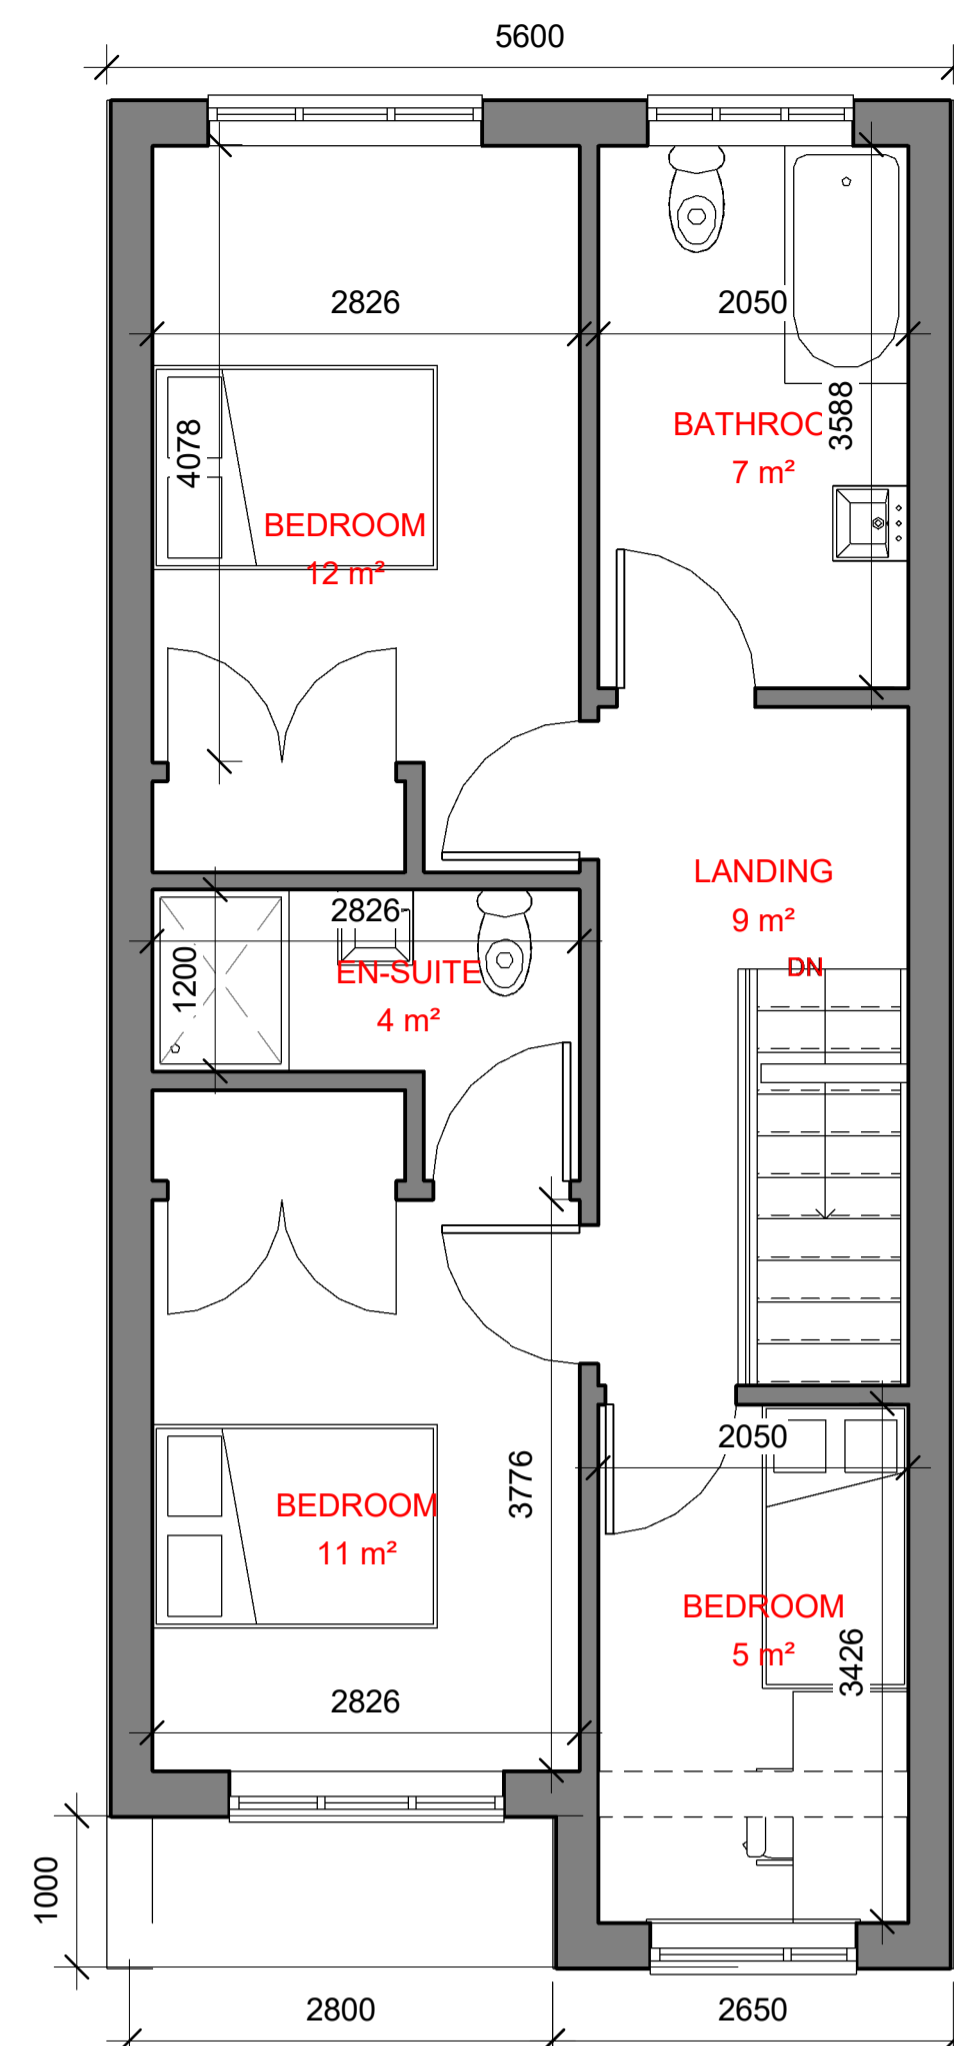


4 127 PROPOSED FIRST  
FLOOR  
1:50

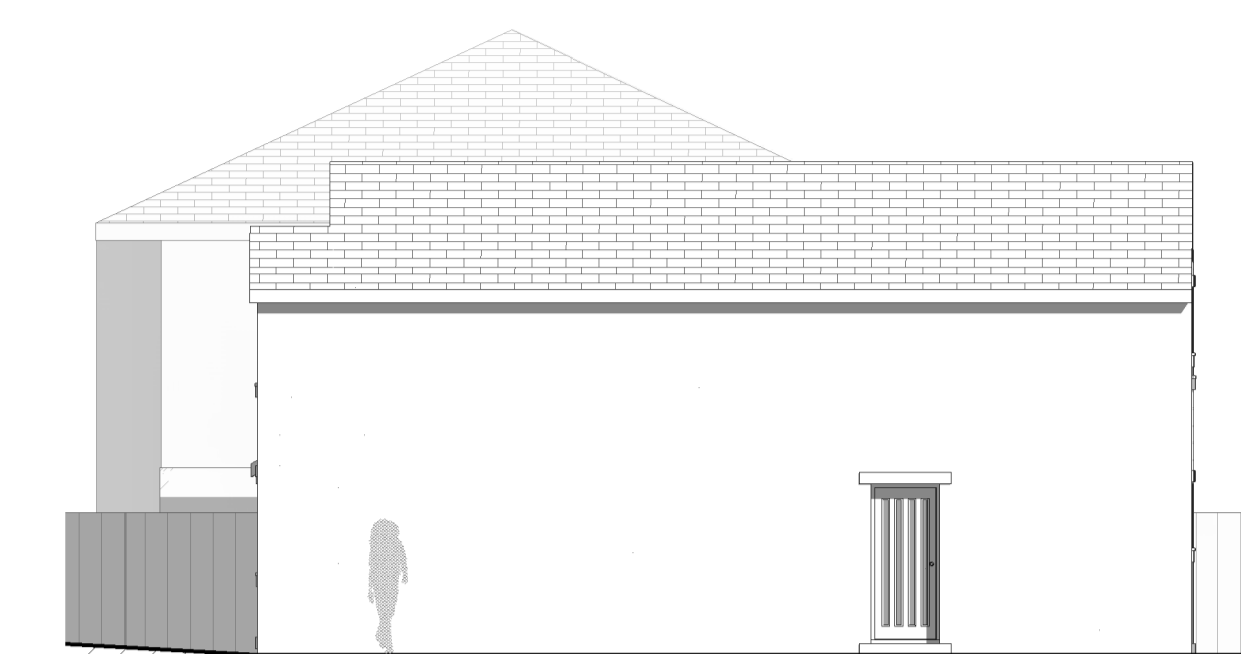

6 127 PROPOSED NORTH  
EAST  
1:100

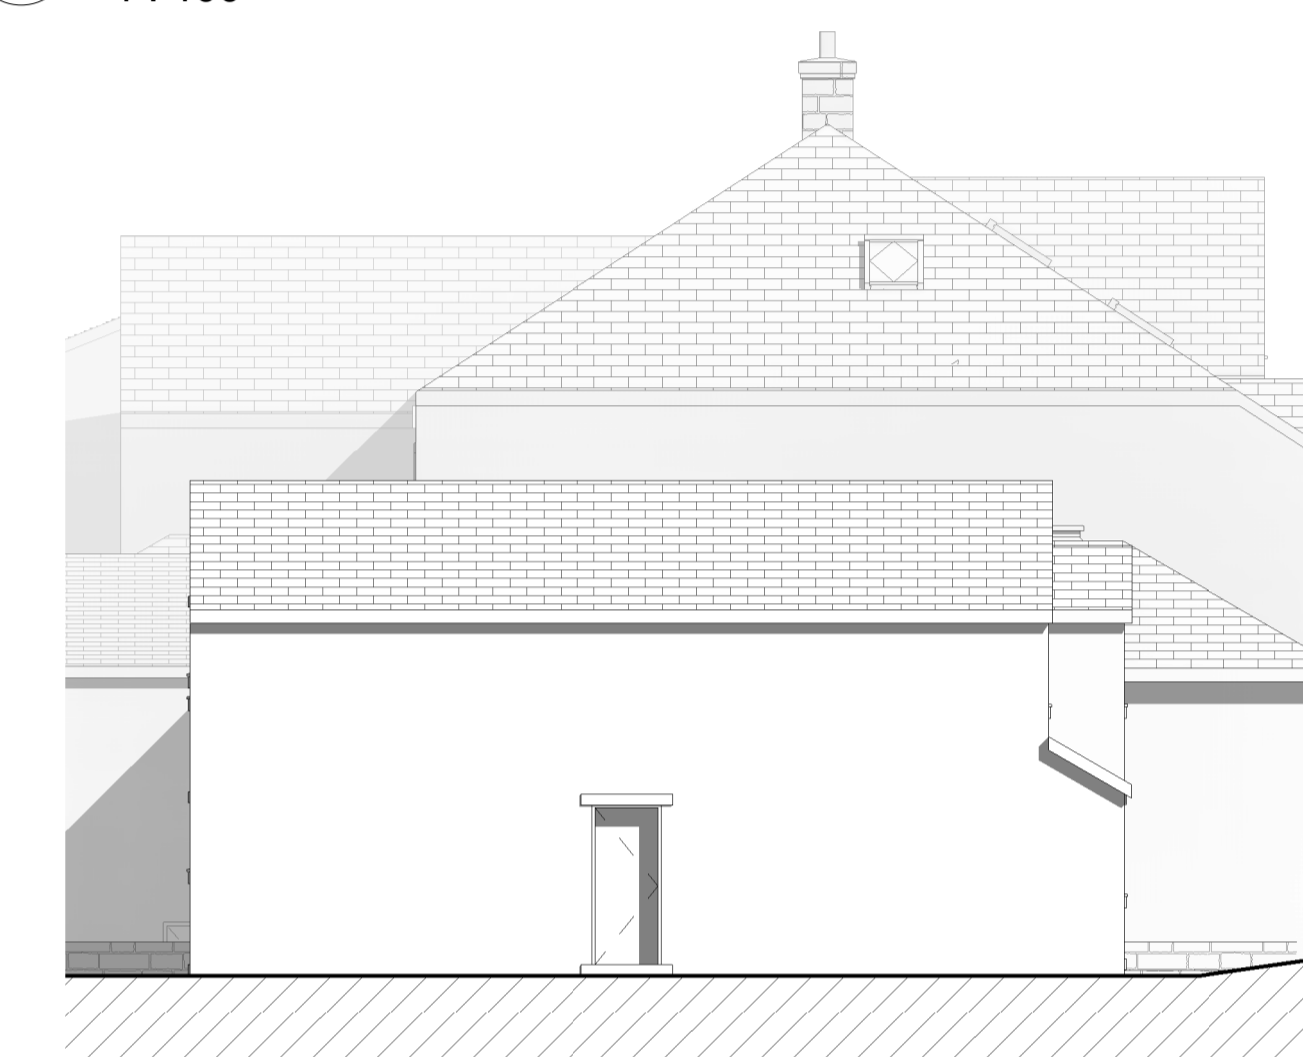

8 127 PROPOSED SOUTH  
WEST  
1:100

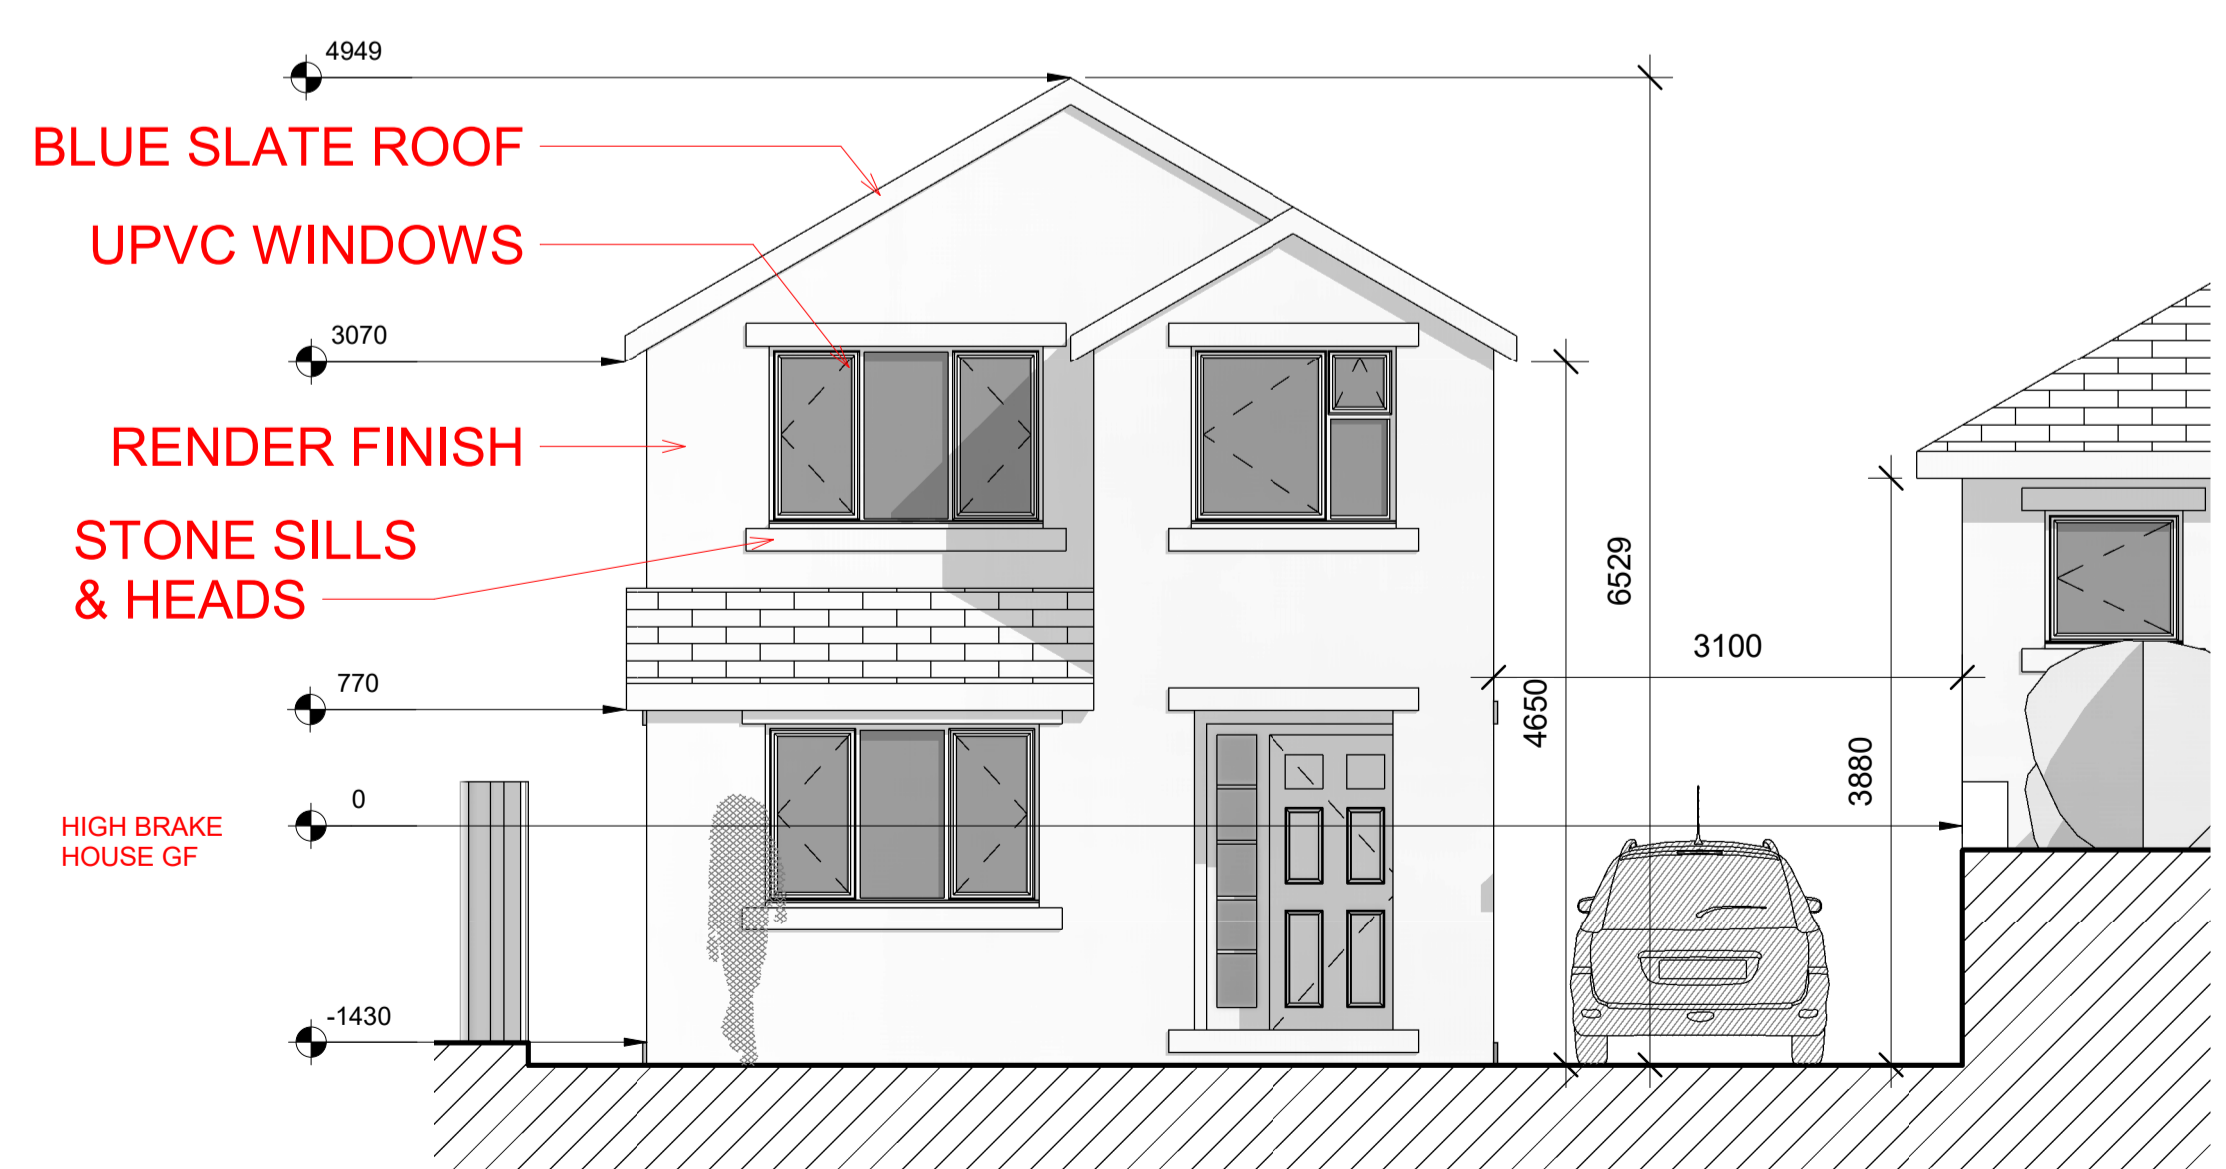

5 127 CHATBURN RD,  
PROPOSED SOUTH EAST  
1:50



7 127 PROPOSED NORTH  
WEST  
1:50