




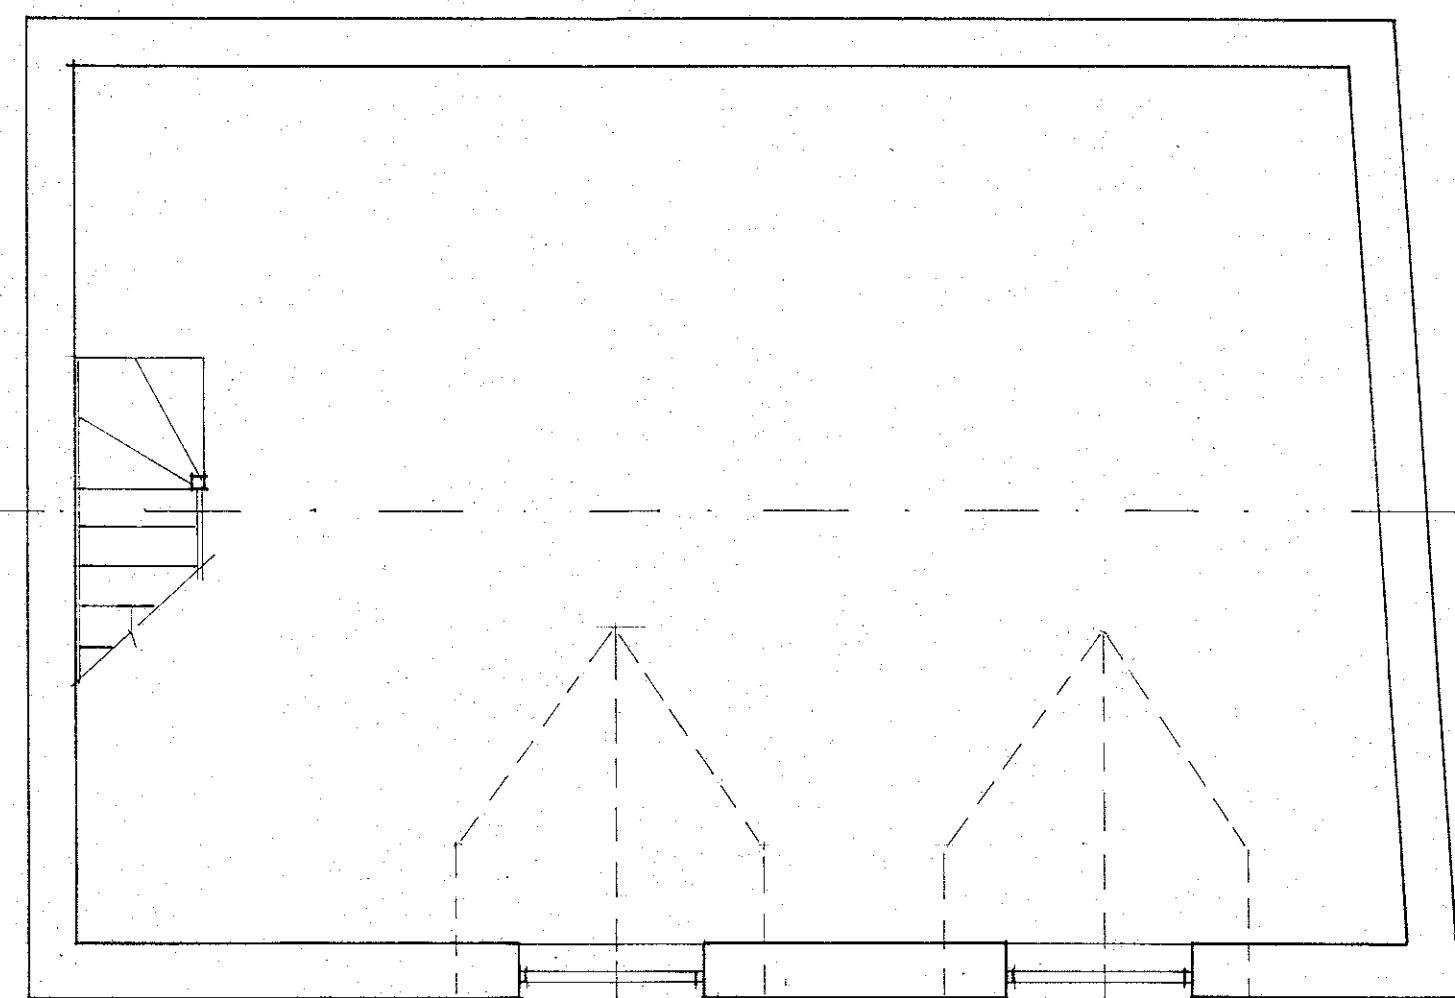


roof space

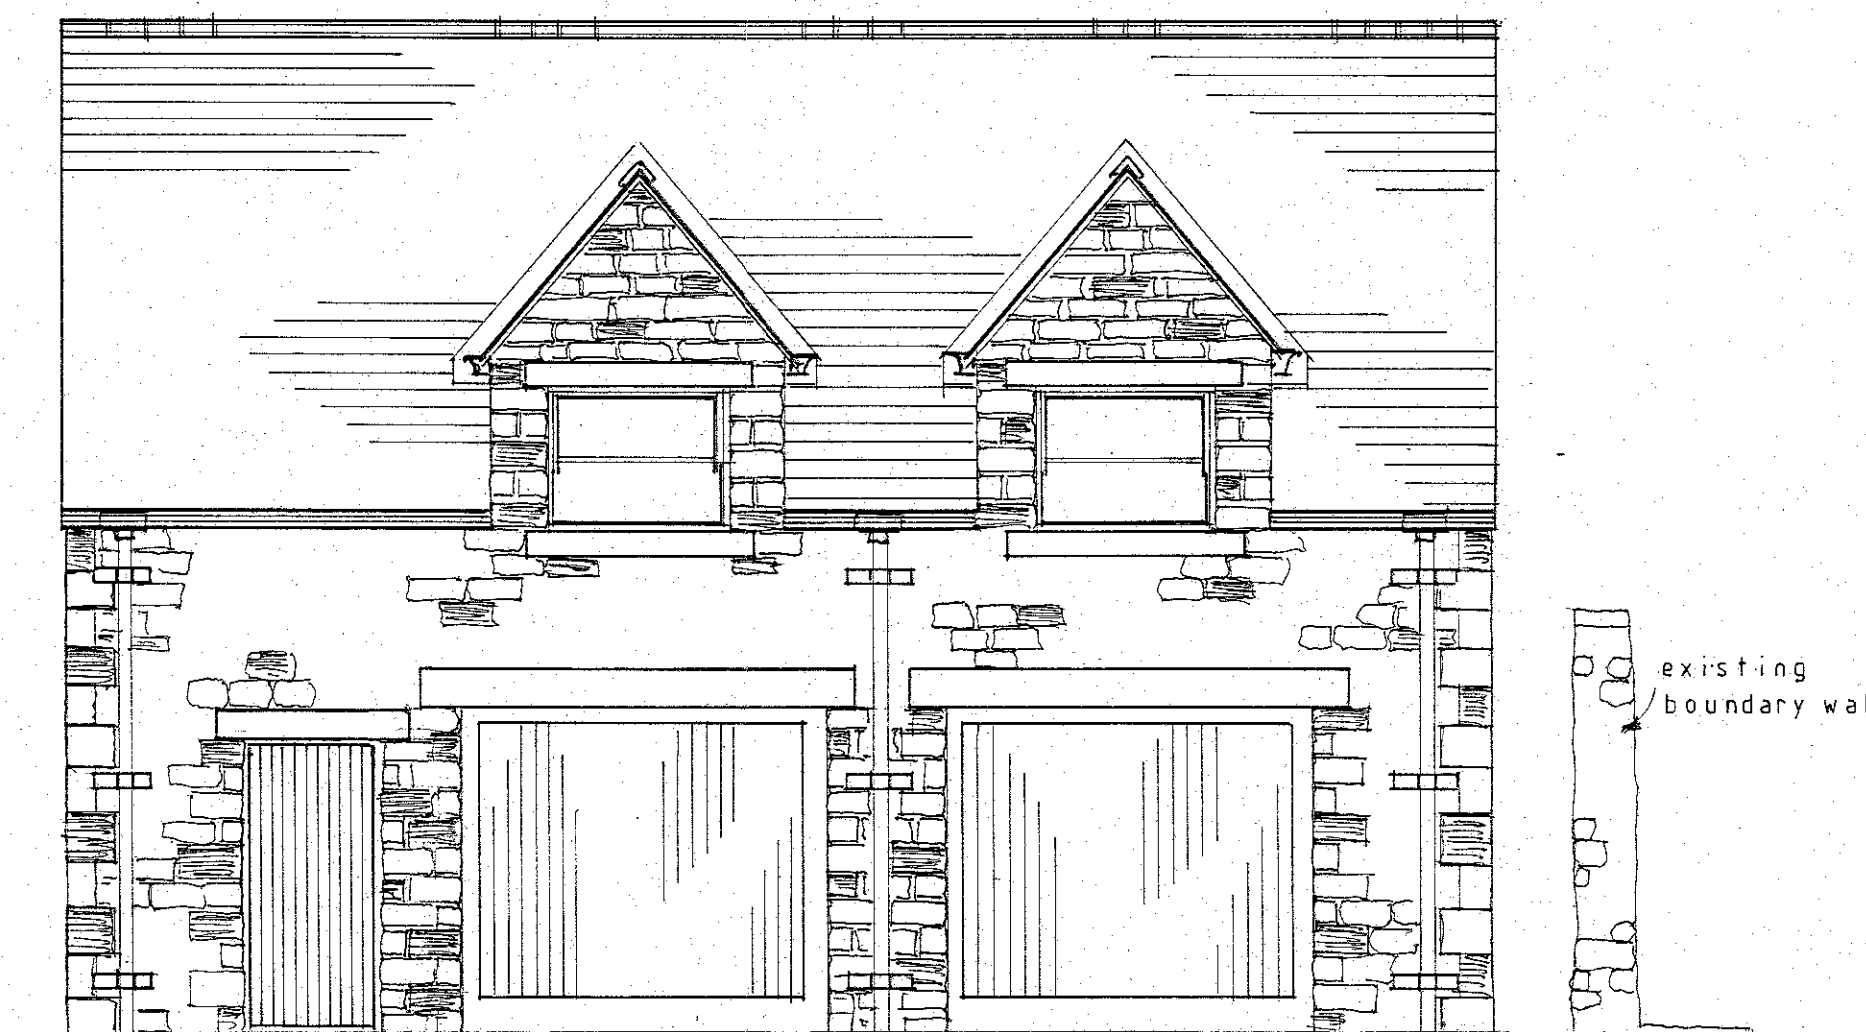


north east
(front)

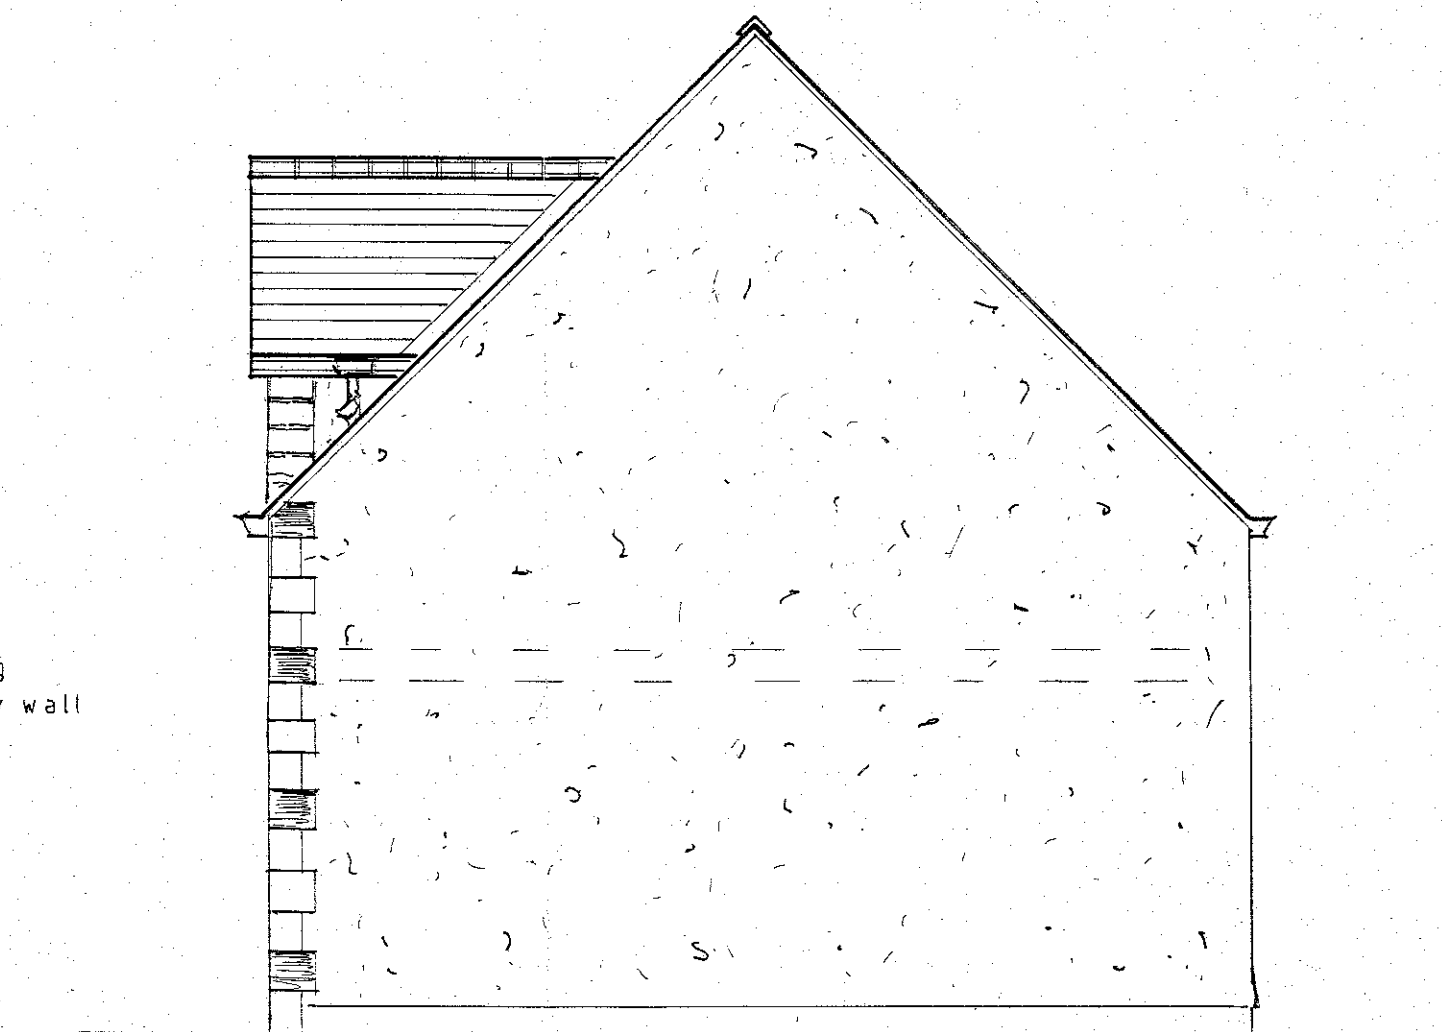


north west
(neighbour side)

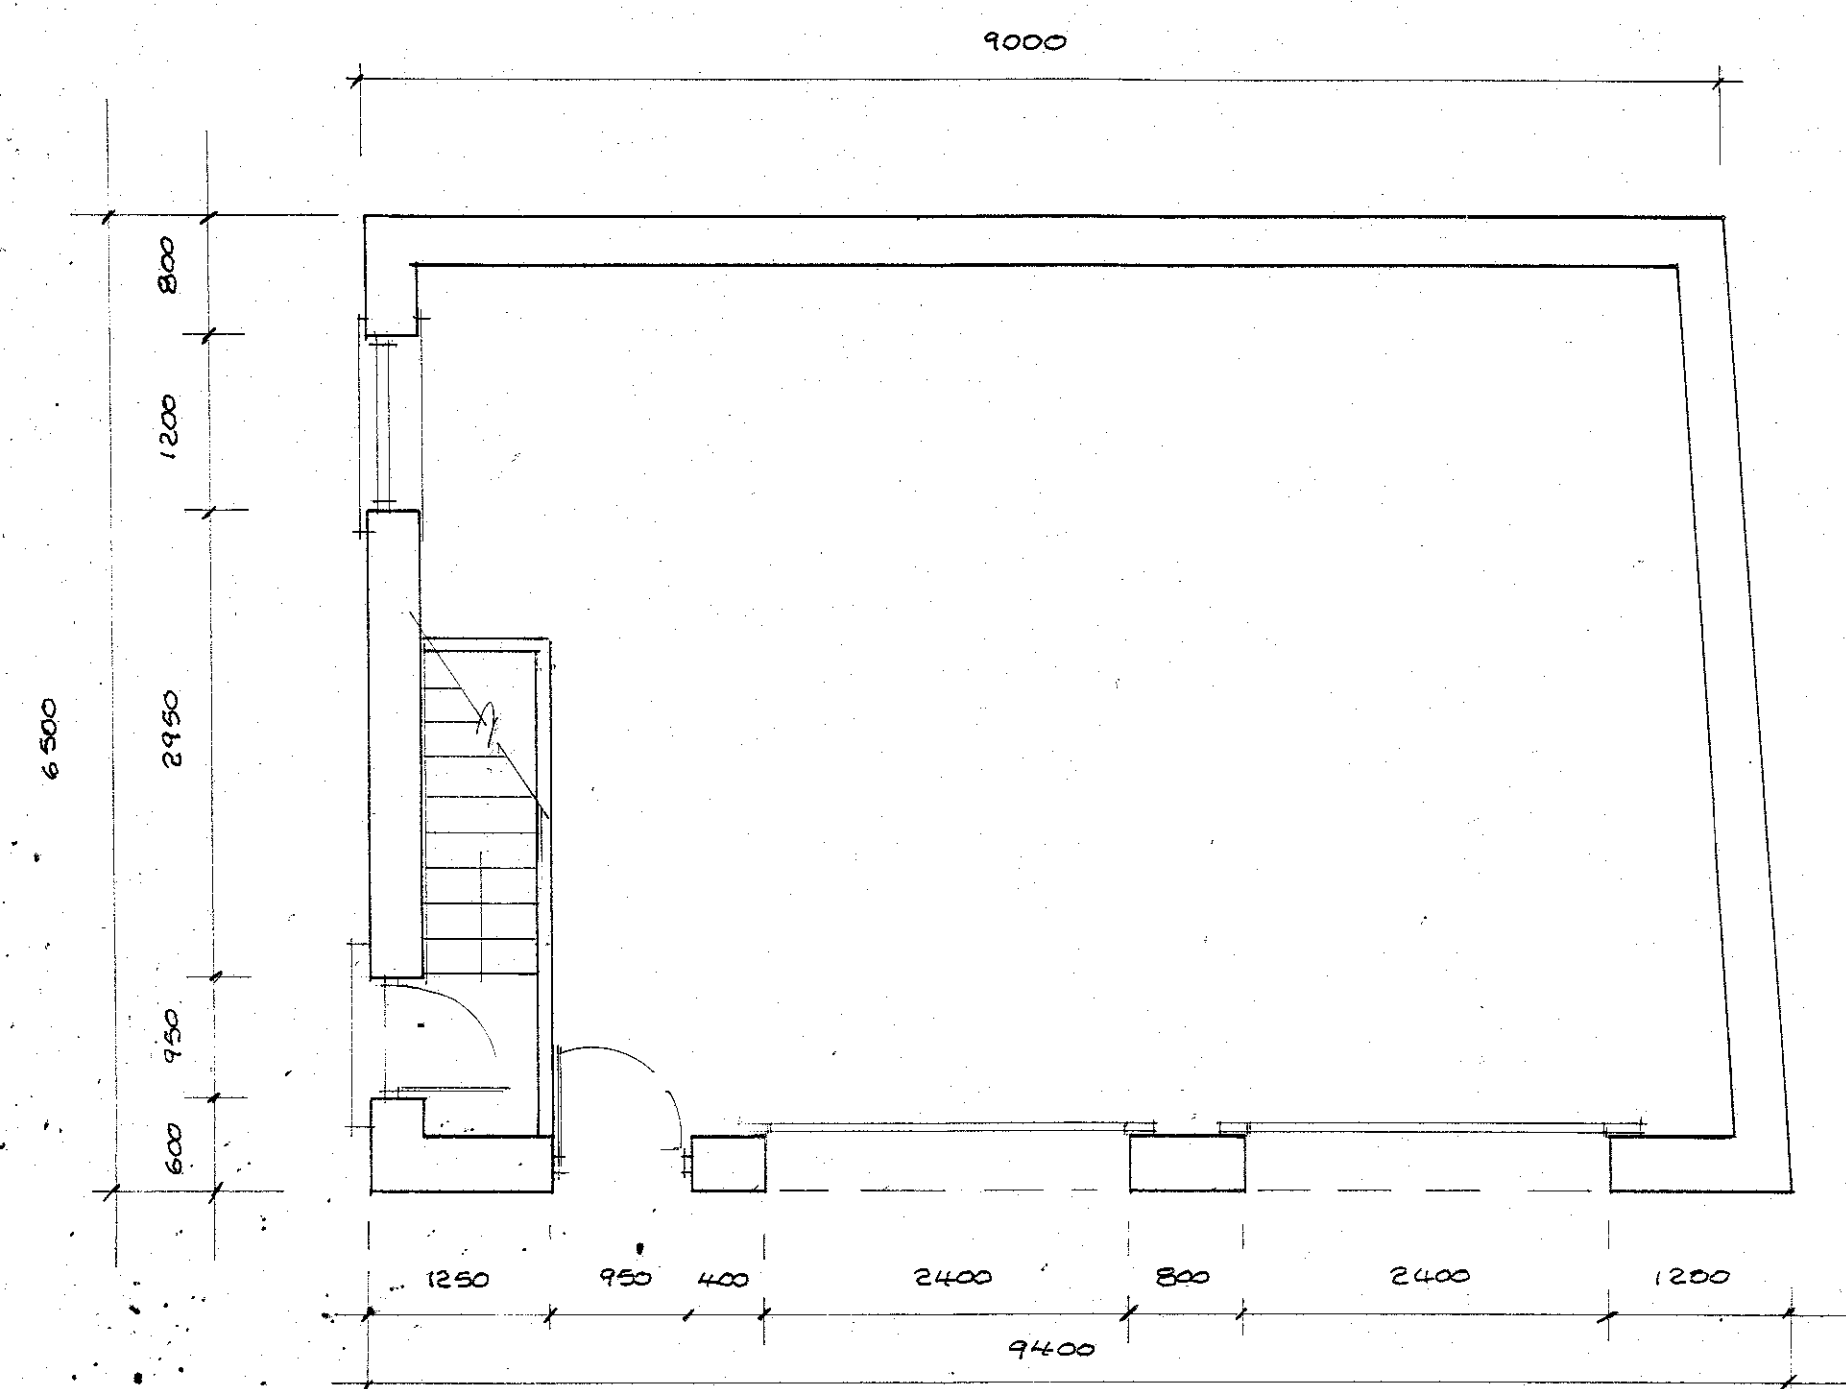

ground floor

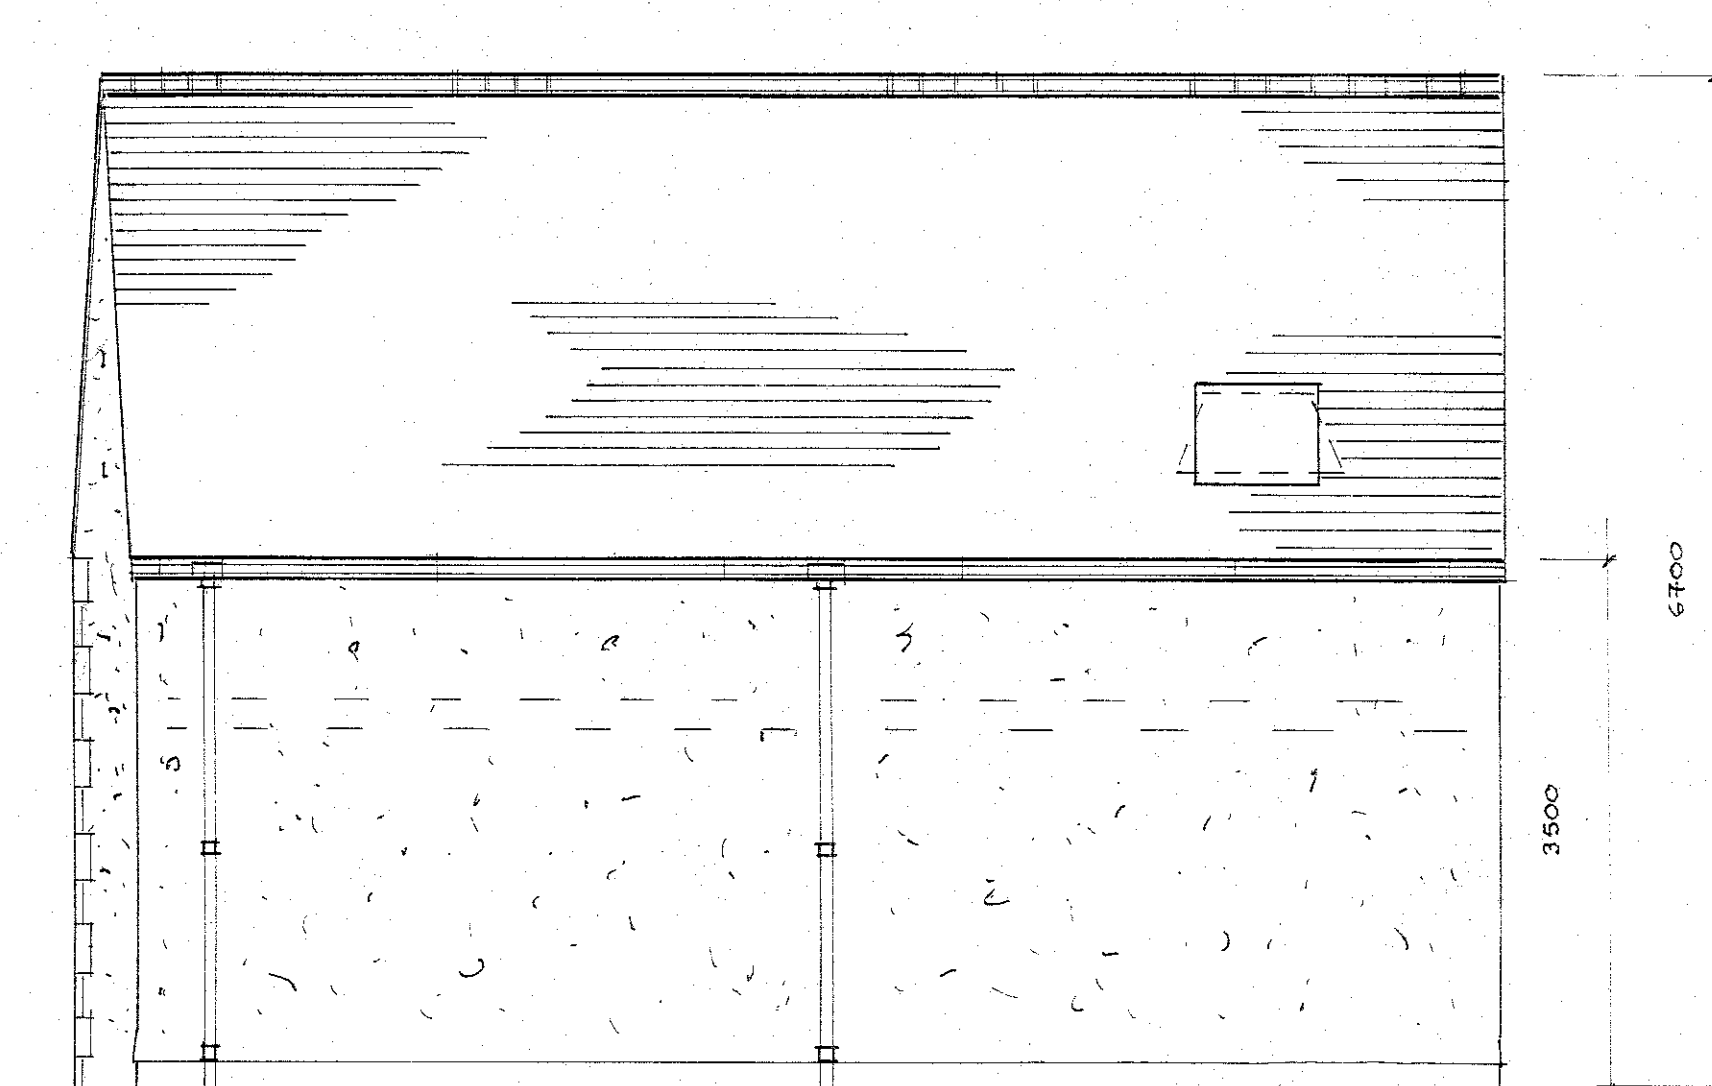

south west
(rear)

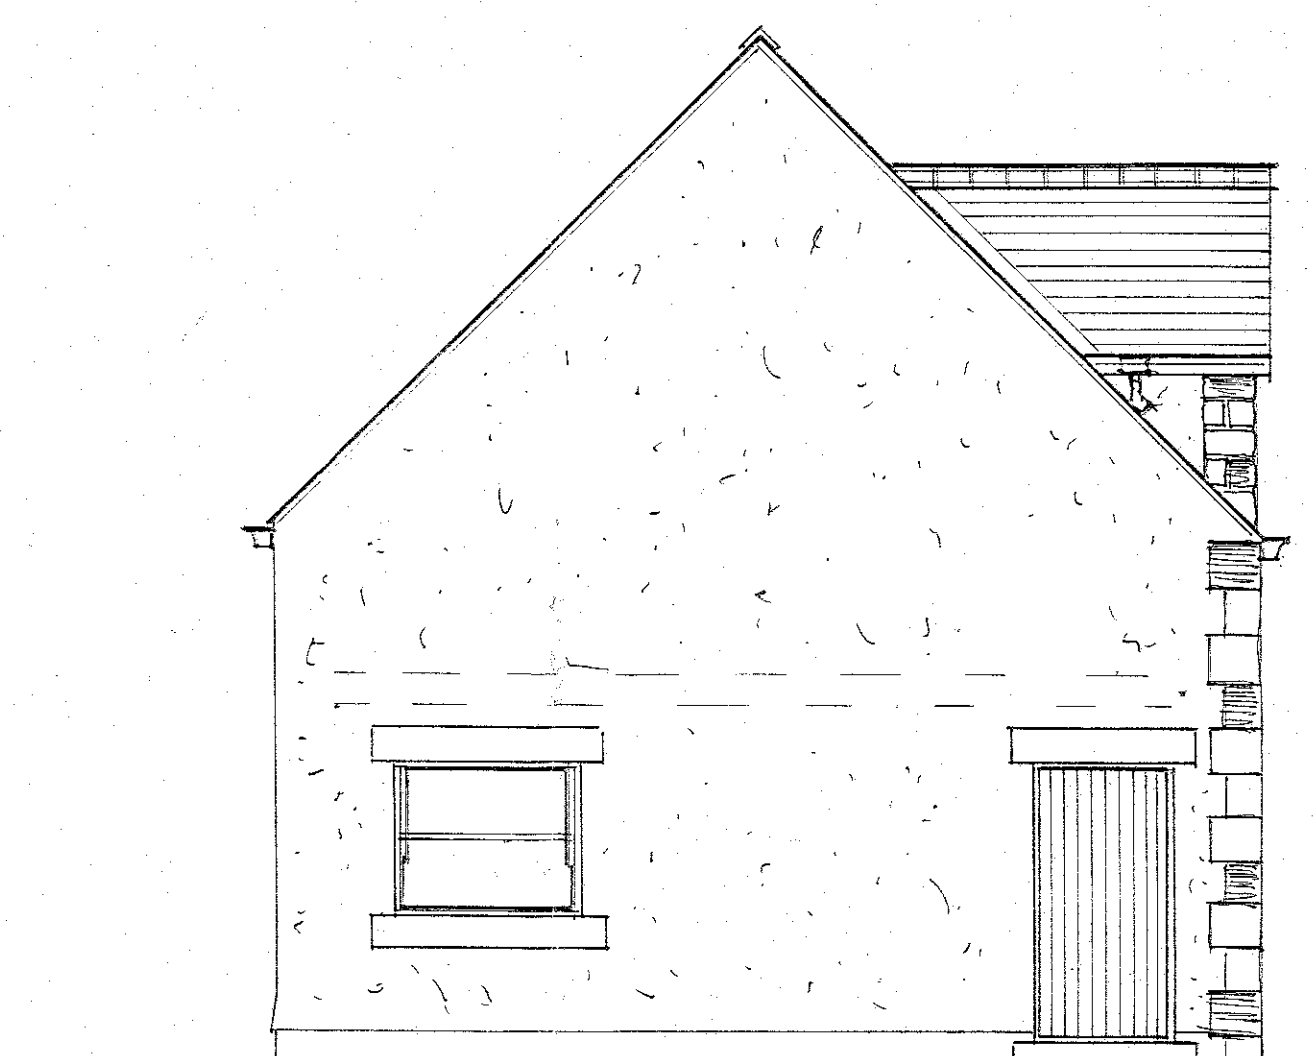

south east
(garden side)

3201909237

SJ Biolacki Limited Building Surveyors
Drawing no 5005
Scale 1:50
Garage Elevations And Floor Layouts
Proposed Extensions-Improvements At Austin House Slaidburn Road Waddington