



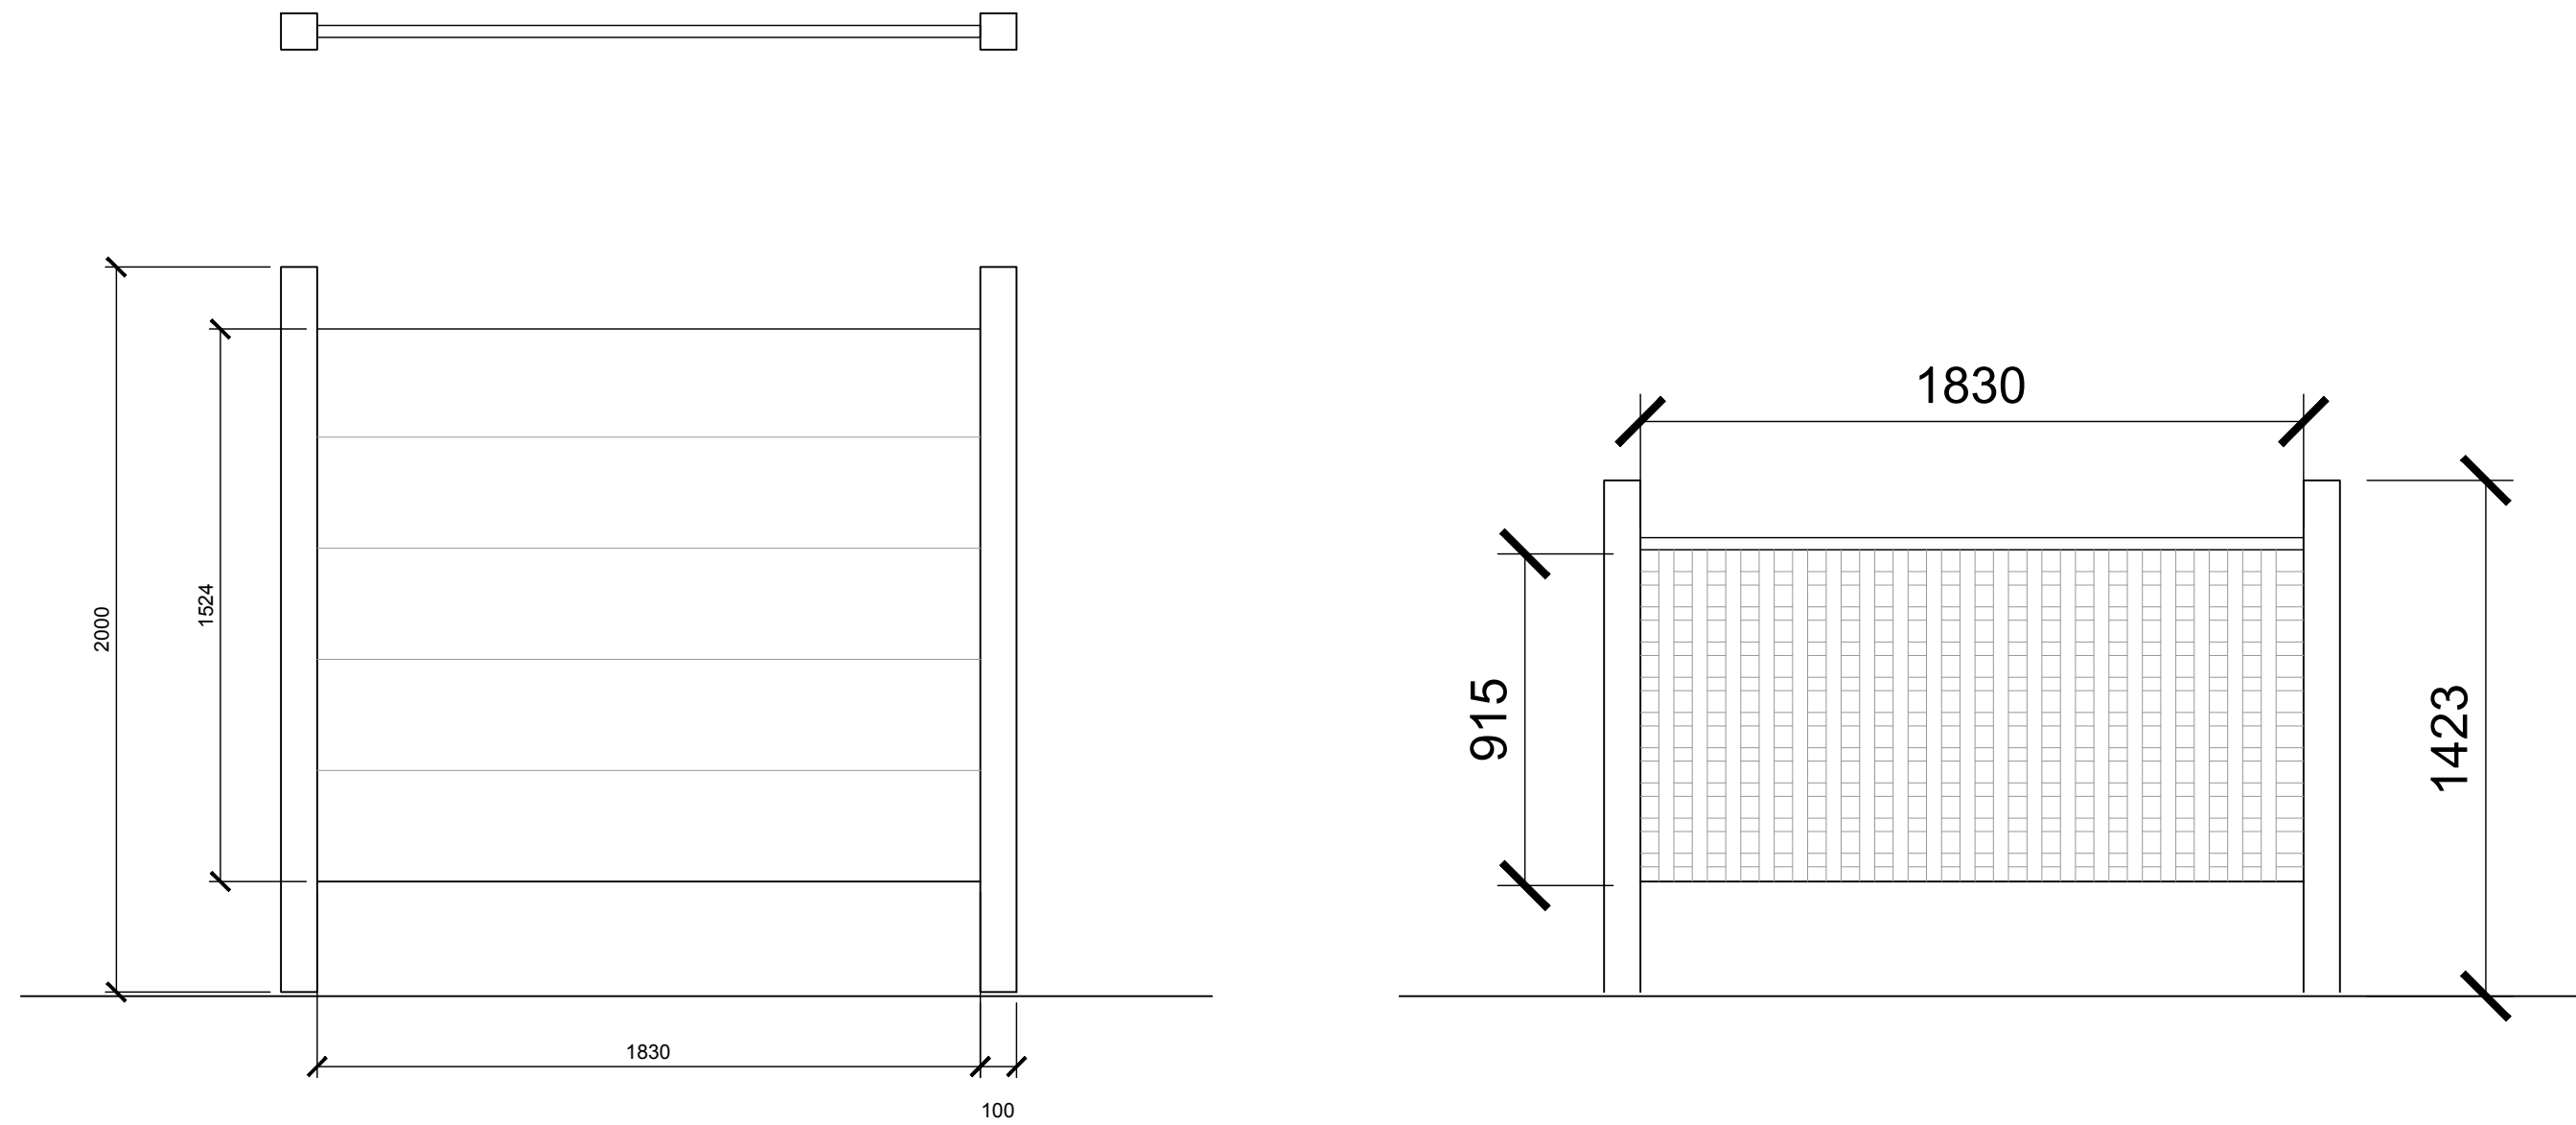

Fence Panel Plan & Elevations
1:20 @ A2

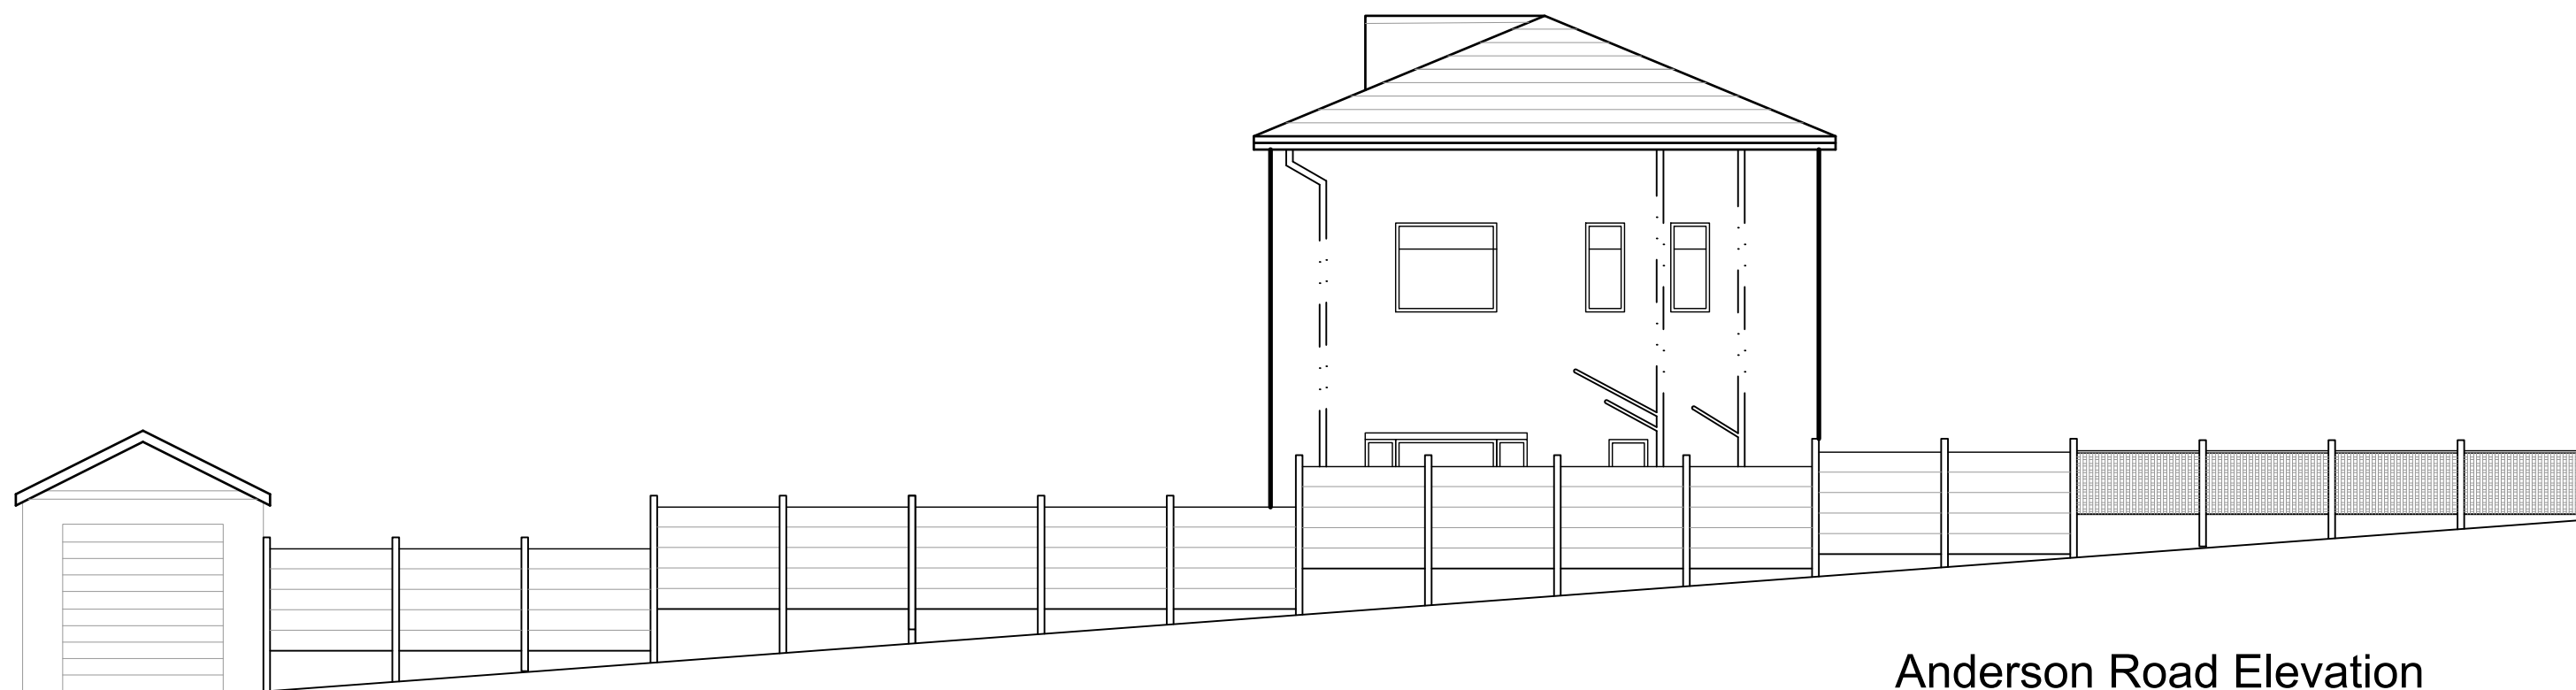

Anderson Road Elevation
1:100 @ A2