
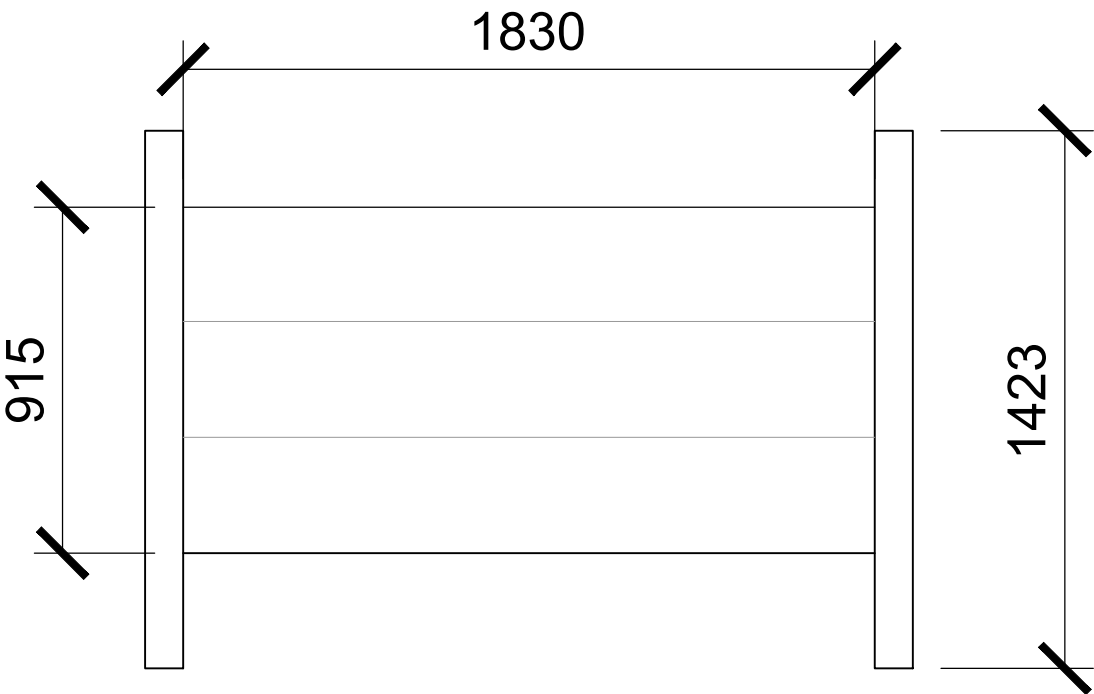



Proposal for new fencing to run along the west elevation of the house at Roundhay 69 Whalley Road, BB1 9LN.

Fence panels to be 6ft x 5ft with 100mm concrete posts at either side with two 6ft x 3ft panels at the top of the elevation, as illustrated below.

18 fence panels in total spanning the elevation.

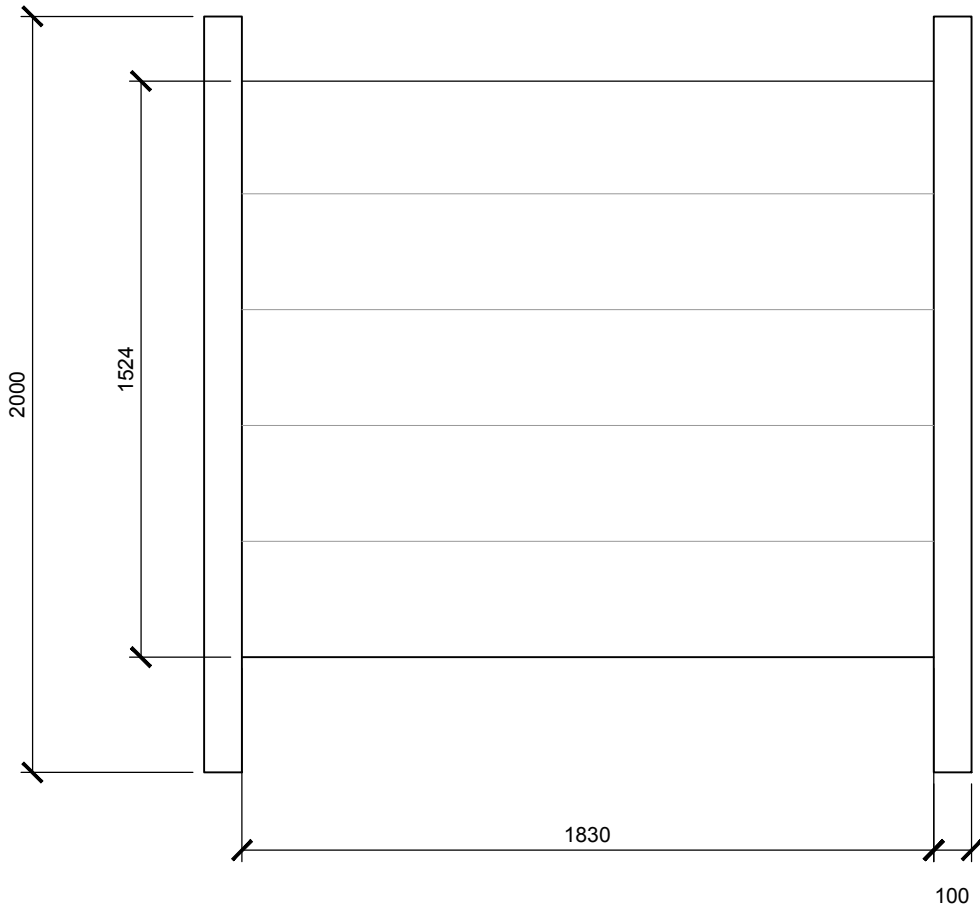

Fence Panel Plan & Elevations
1:20 @ A2

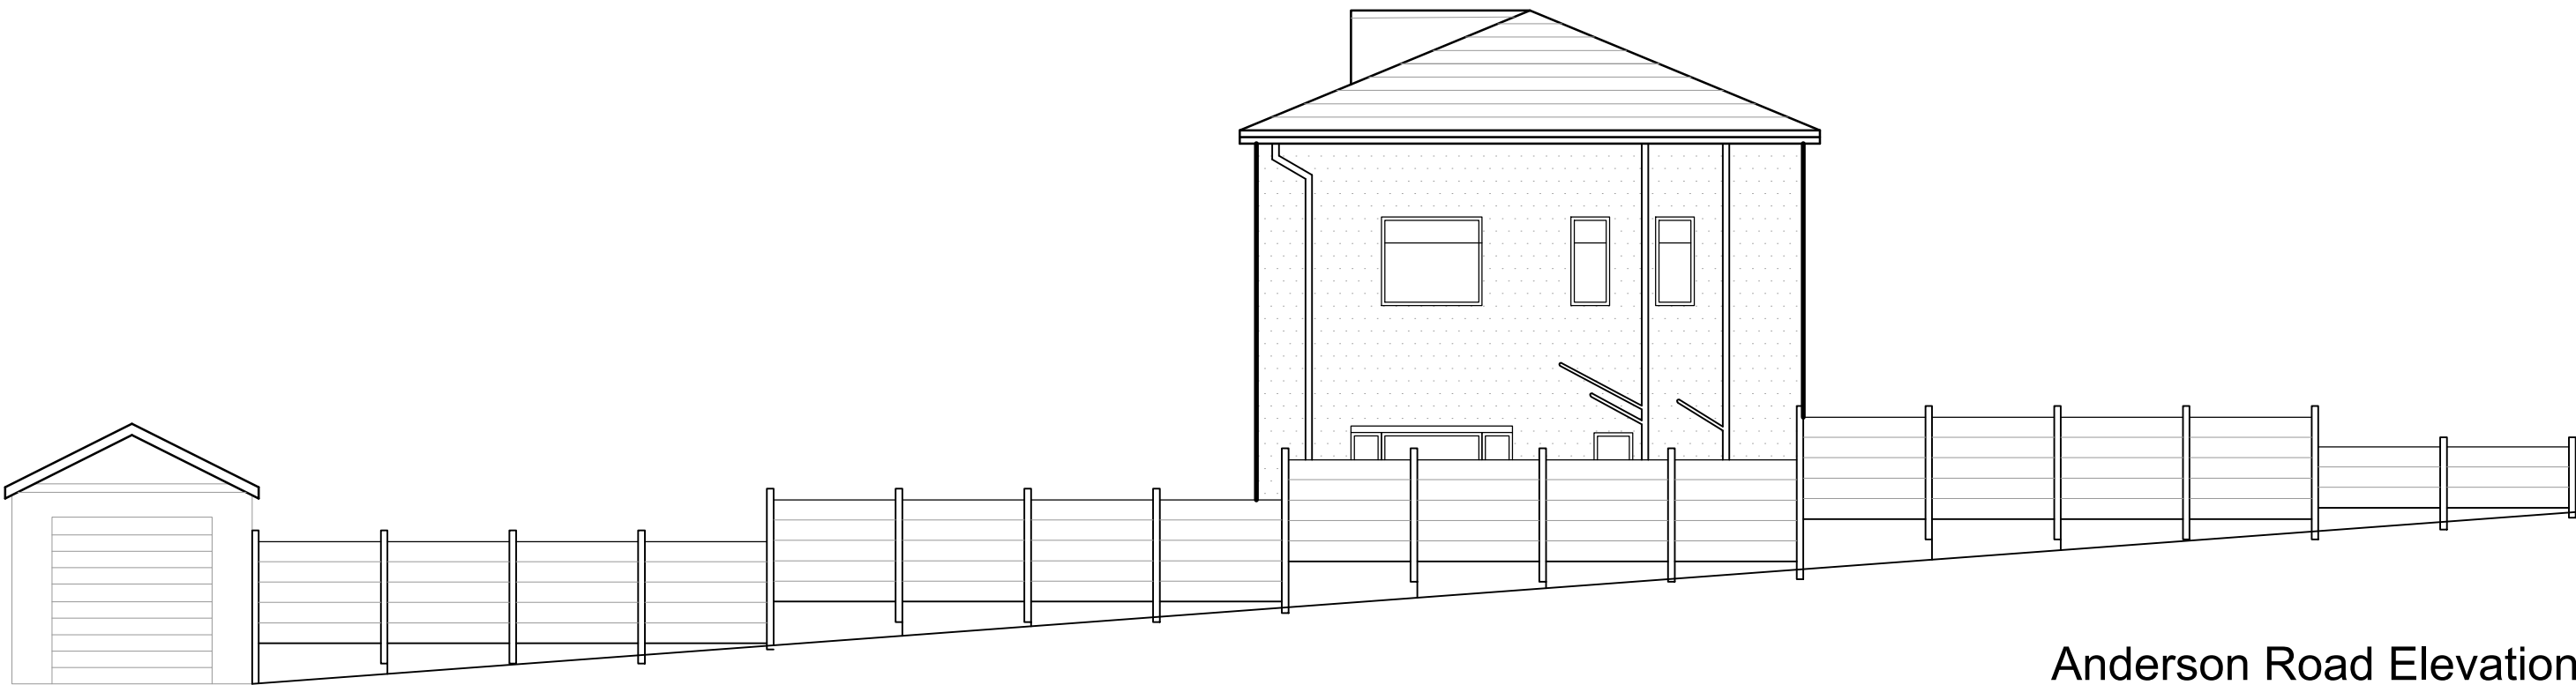

Anderson Road Elevation
1:100 @ A2