
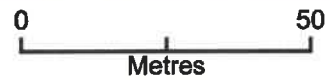


Renovo Dental- Pendle House

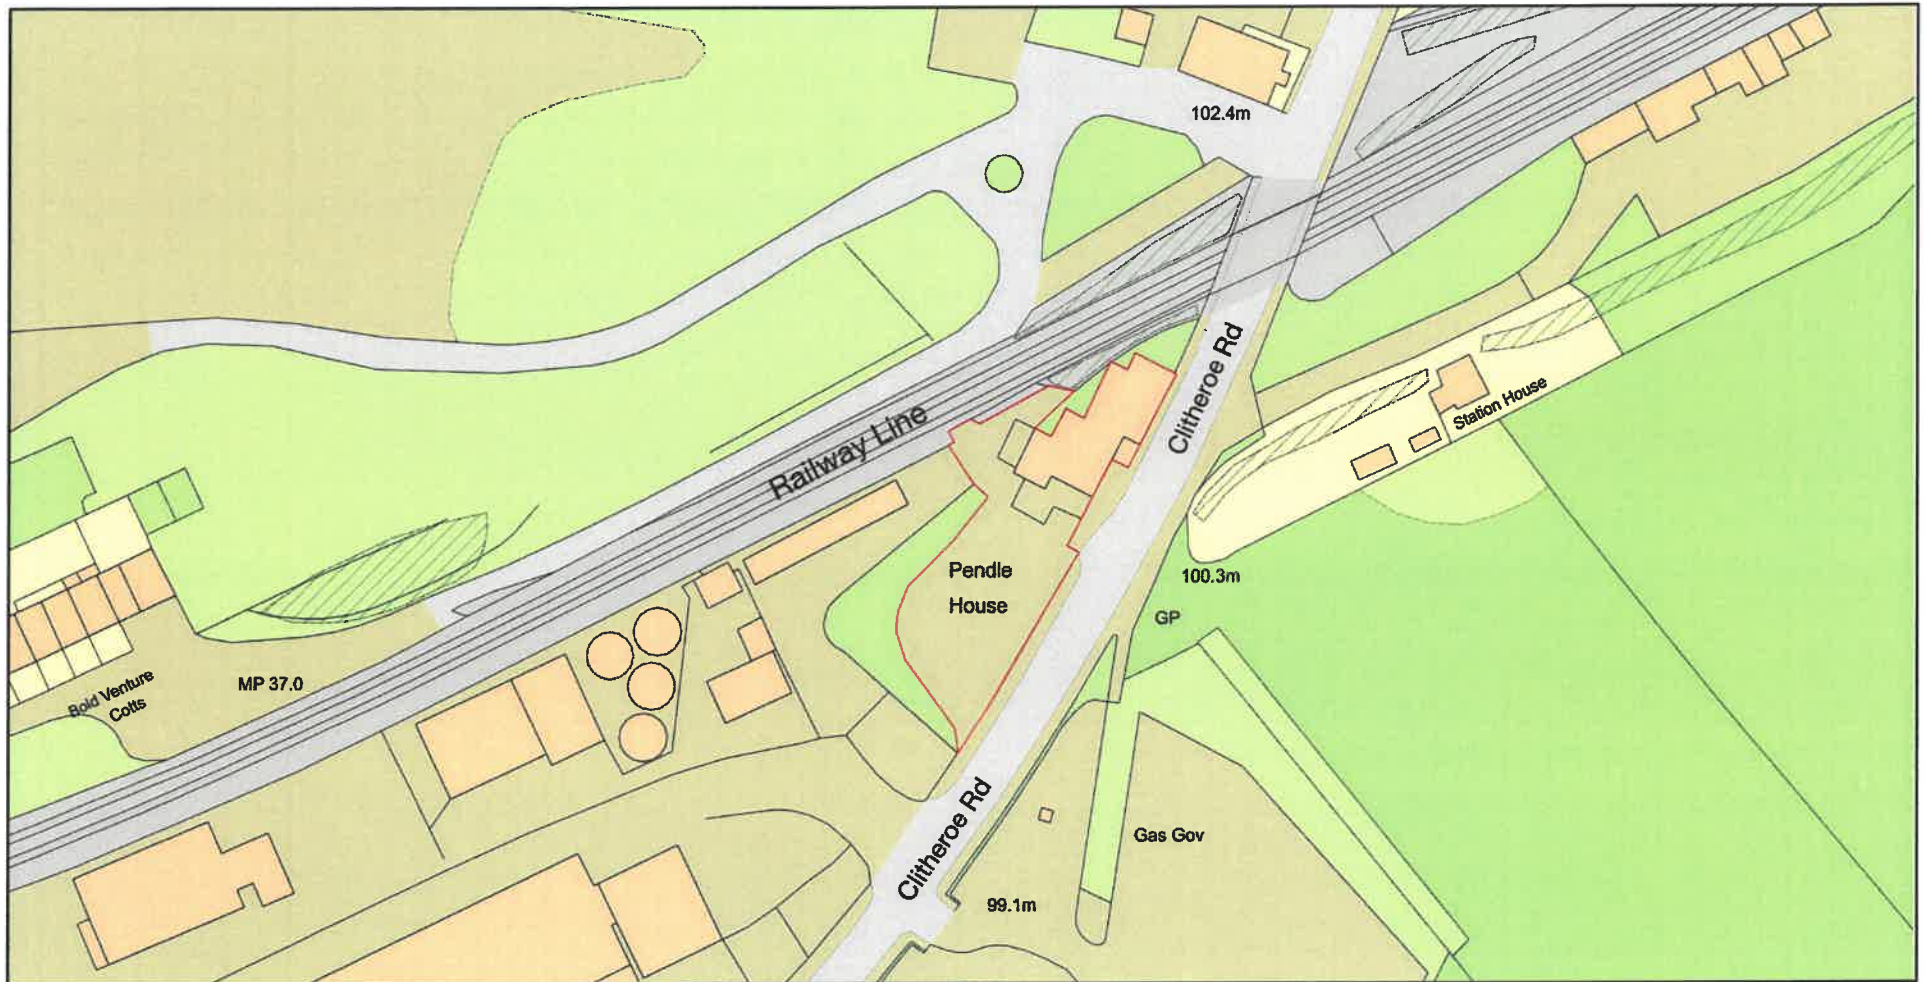

Plan Produced for: Renovo Dental

Date Produced: 21 Oct 2019

Plan Number/Project ID: TQRQM19294151008486

Scale: 1:1250 @ A4

3201903

