

Item 1


x1 Double sided illuminated sign

The sign will be constructed from a steel subframe clad with 2.5mm aluminium panels. Logo and lettering to be cut out and flushed with opal acrylic. Internally illuminated with warm white LEDs. Recesses on the sides illuminated with acrylic lenses. Painted matt grey. Small lettering to be face applied vinyl. Scale: 1:20 @ A3




**RAL 7045
Matt finish**

3201909357

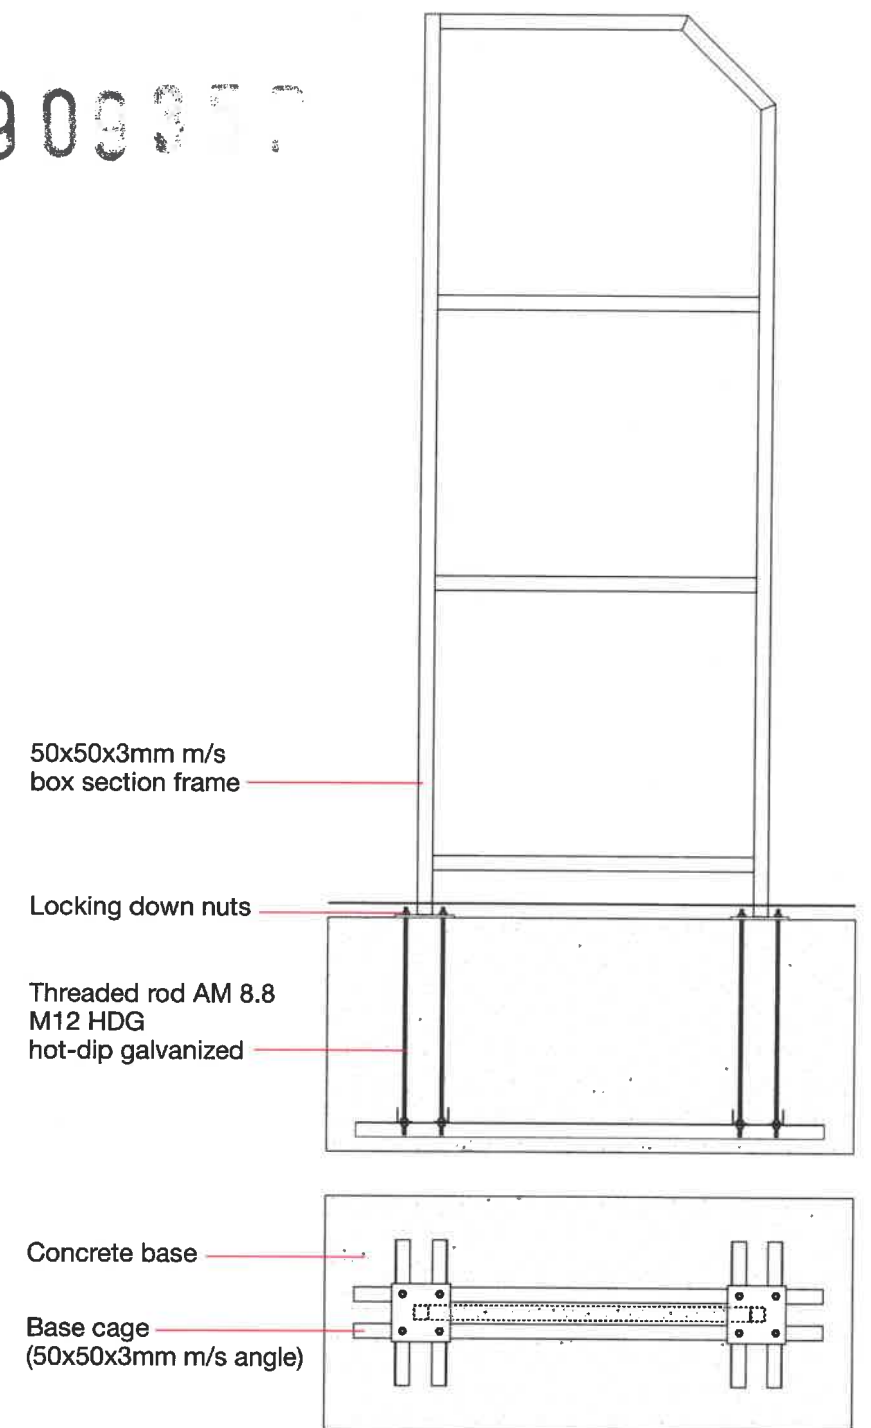

Scale 1:25 @ A3

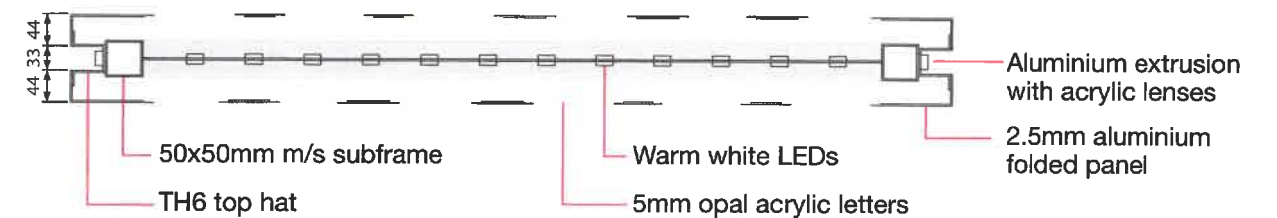

Scale 1:10 @ A3