


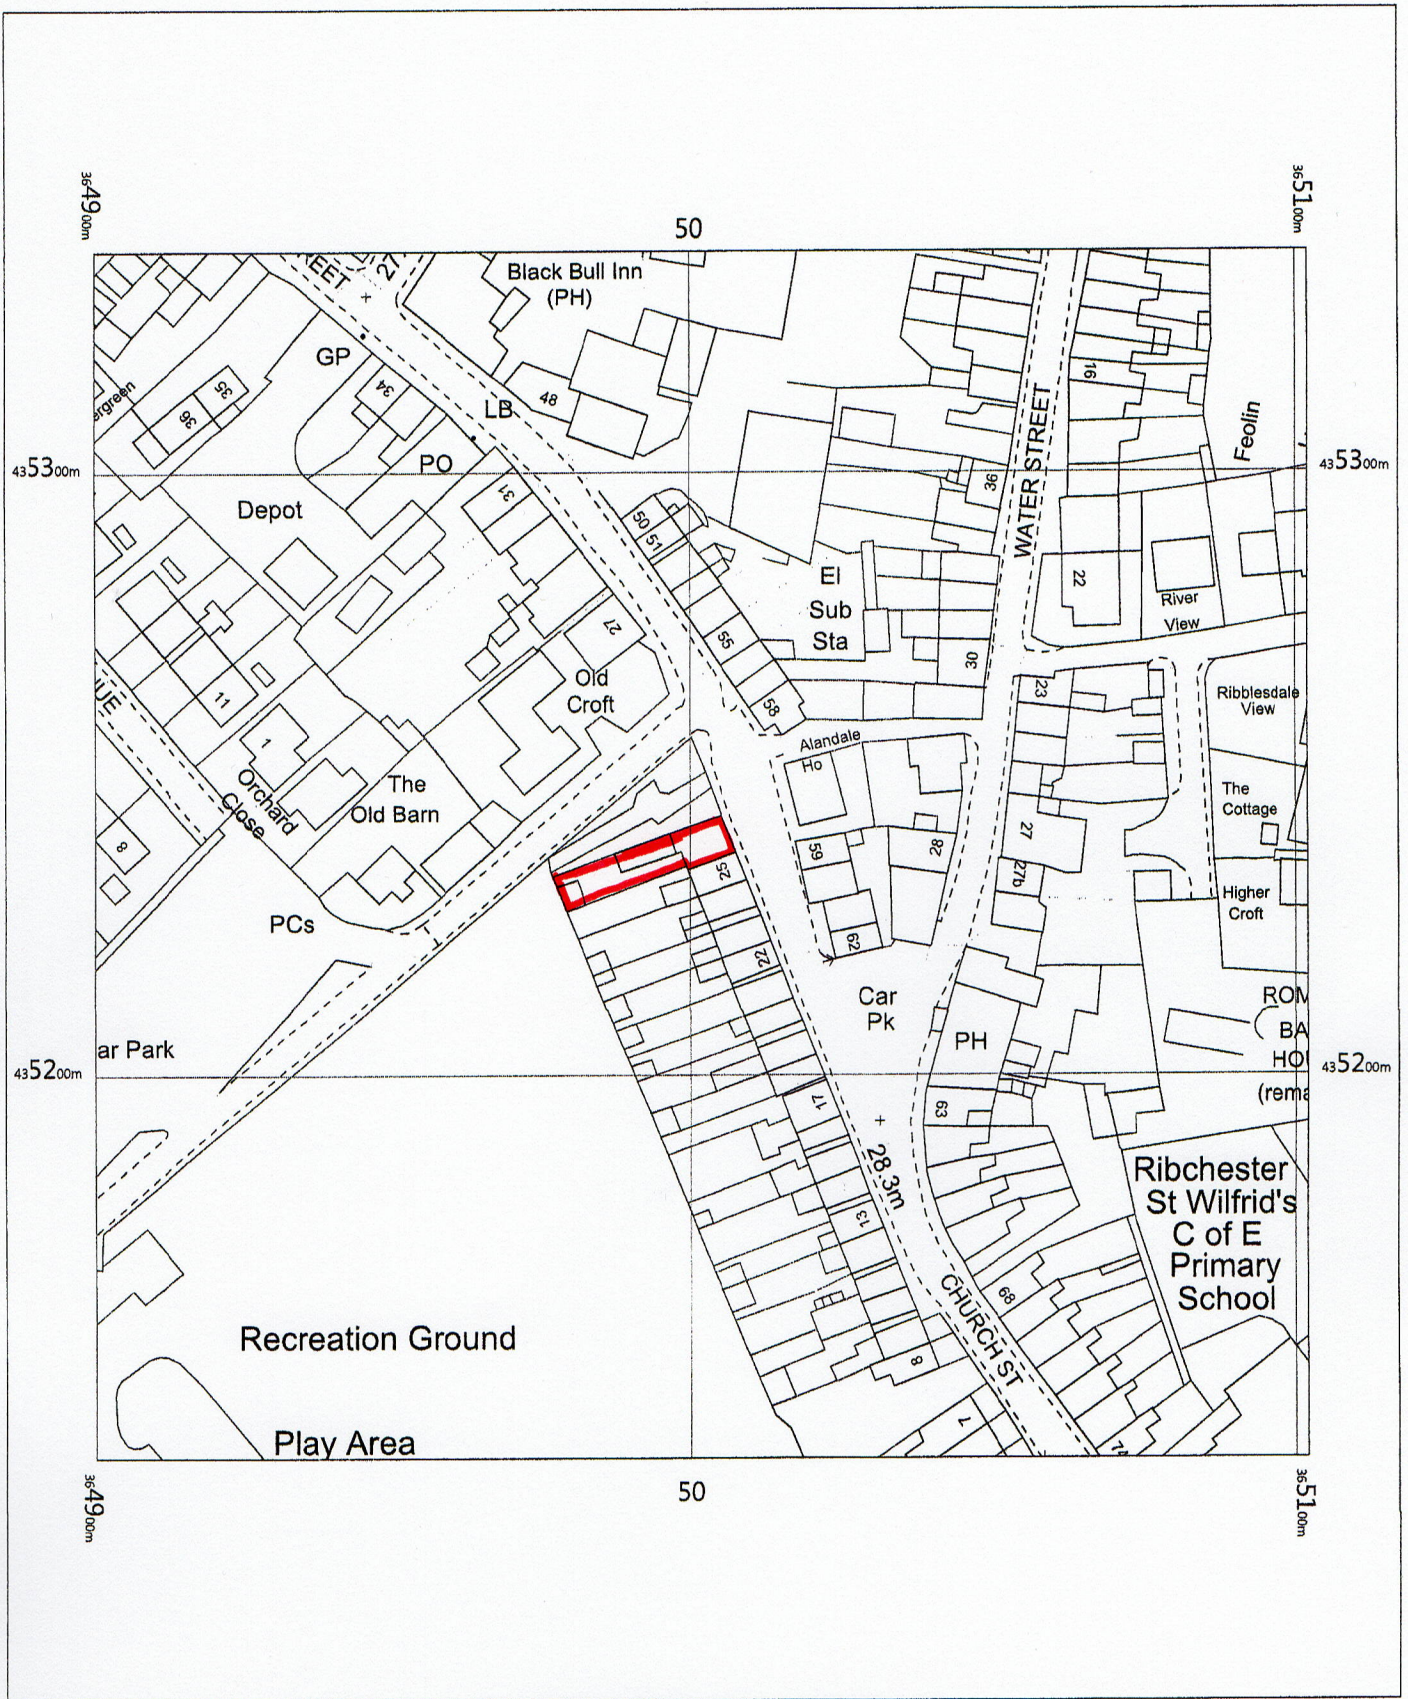

26 Church Street
Preston
Ribchester
Lancashire
PR3 3XP

OS MasterMap 1250/2500/10000 scale
Thursday, May 9, 2019, ID: BW1-00798508
www.blackwellmapping.co.uk

1:1250 scale print at A4, Centre: 365002 E, 435237 N

©Crown Copyright Ordnance Survey. Licence no. 100041041



BLACKWELL'S
www.blackwellmapping.co.uk

TEL: 0114 268 7658
maps.sheffield@blackwell.co.uk