

Existing Front Elevation



3042mm

6511mm


Front Elevation

Proposed Development At Waterloo House, Waterloo Road, Clitheroe

Formation of Dormer to rear of property to create 2 x 1 bedroom studios.

Client Details :  
Mr & Mrs Horsfall

Proposed Front Elevation

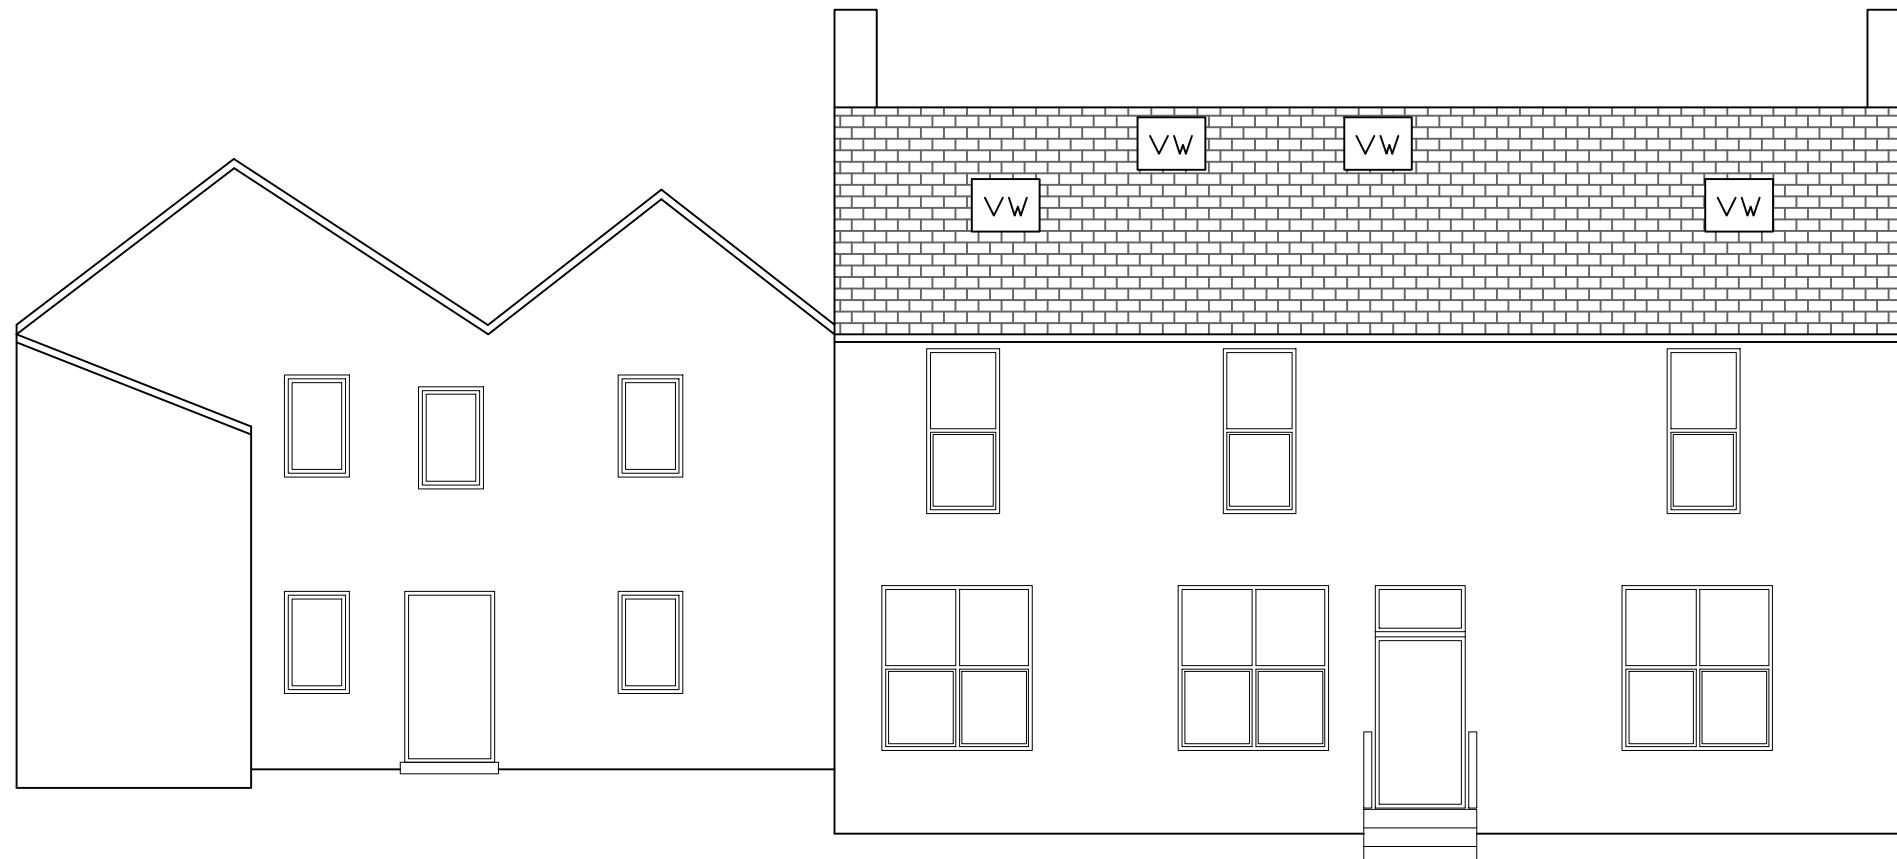

Notes.

Velux Windows to be installed in front roof

Plan Drawn

By

Roof-Space  
Conversions Ltd

267 Halifax Road  
Nelson  
Lancashire  
BB9 0ER