



Roof Plan

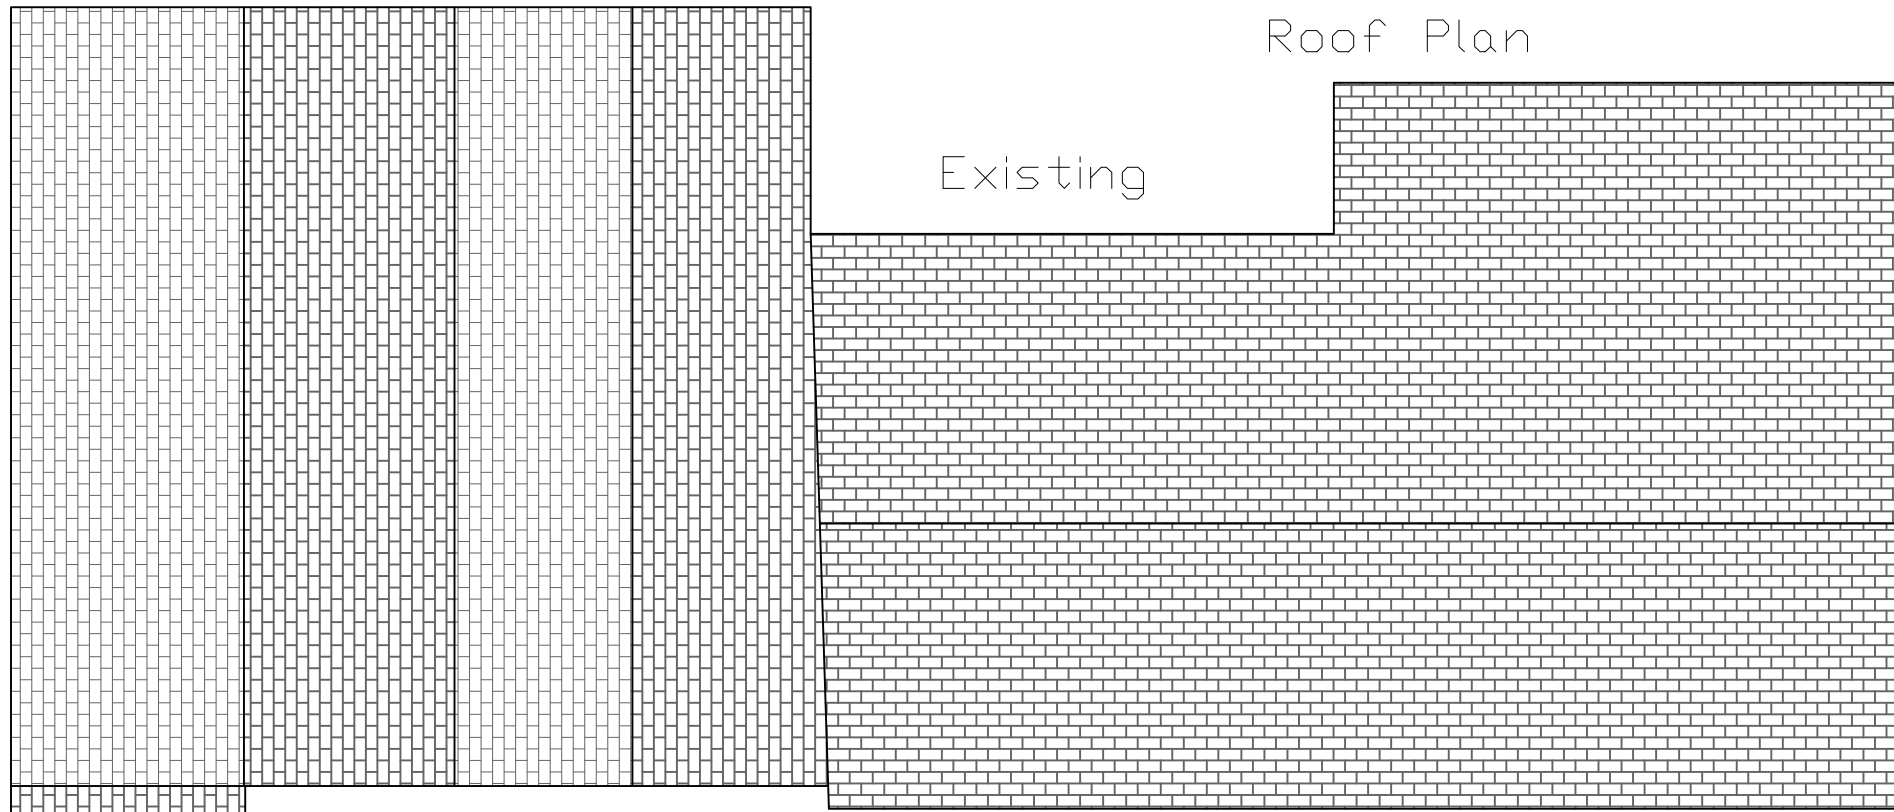

Dormer to be set back
minimum 500mm from eaves

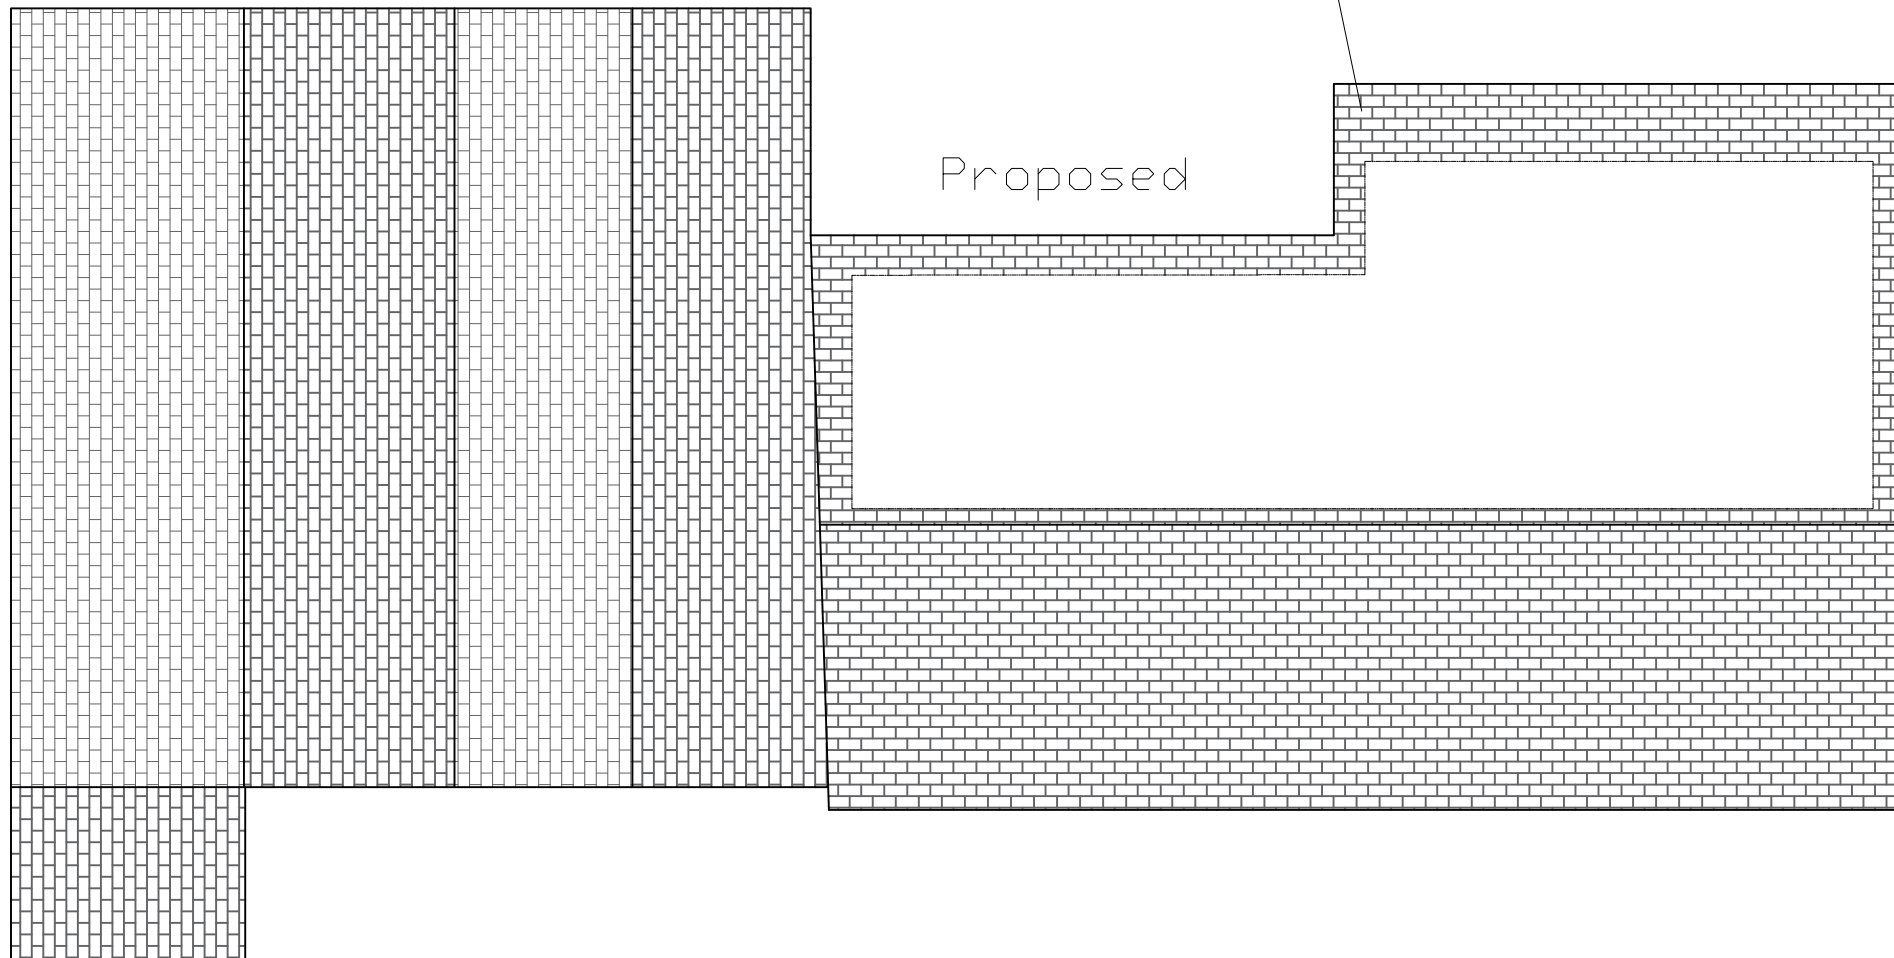

Roof Plan

Proposed
Development At
Waterloo House,
Waterloo Road,
Clitheroe

Formation of
Dormer to rear of
property to
create 1 x 1
bedroom studio
and 1 x 2 bedroom
flat.

Client Details :

Mr & Mrs Horsfall

Amended
03/12/2019

Plan Drawn

By

Roof-Space
Conversions Ltd

267 Halifax Road
Nelson
Lancashire
BB9 0ER