



Existing Side Elevations

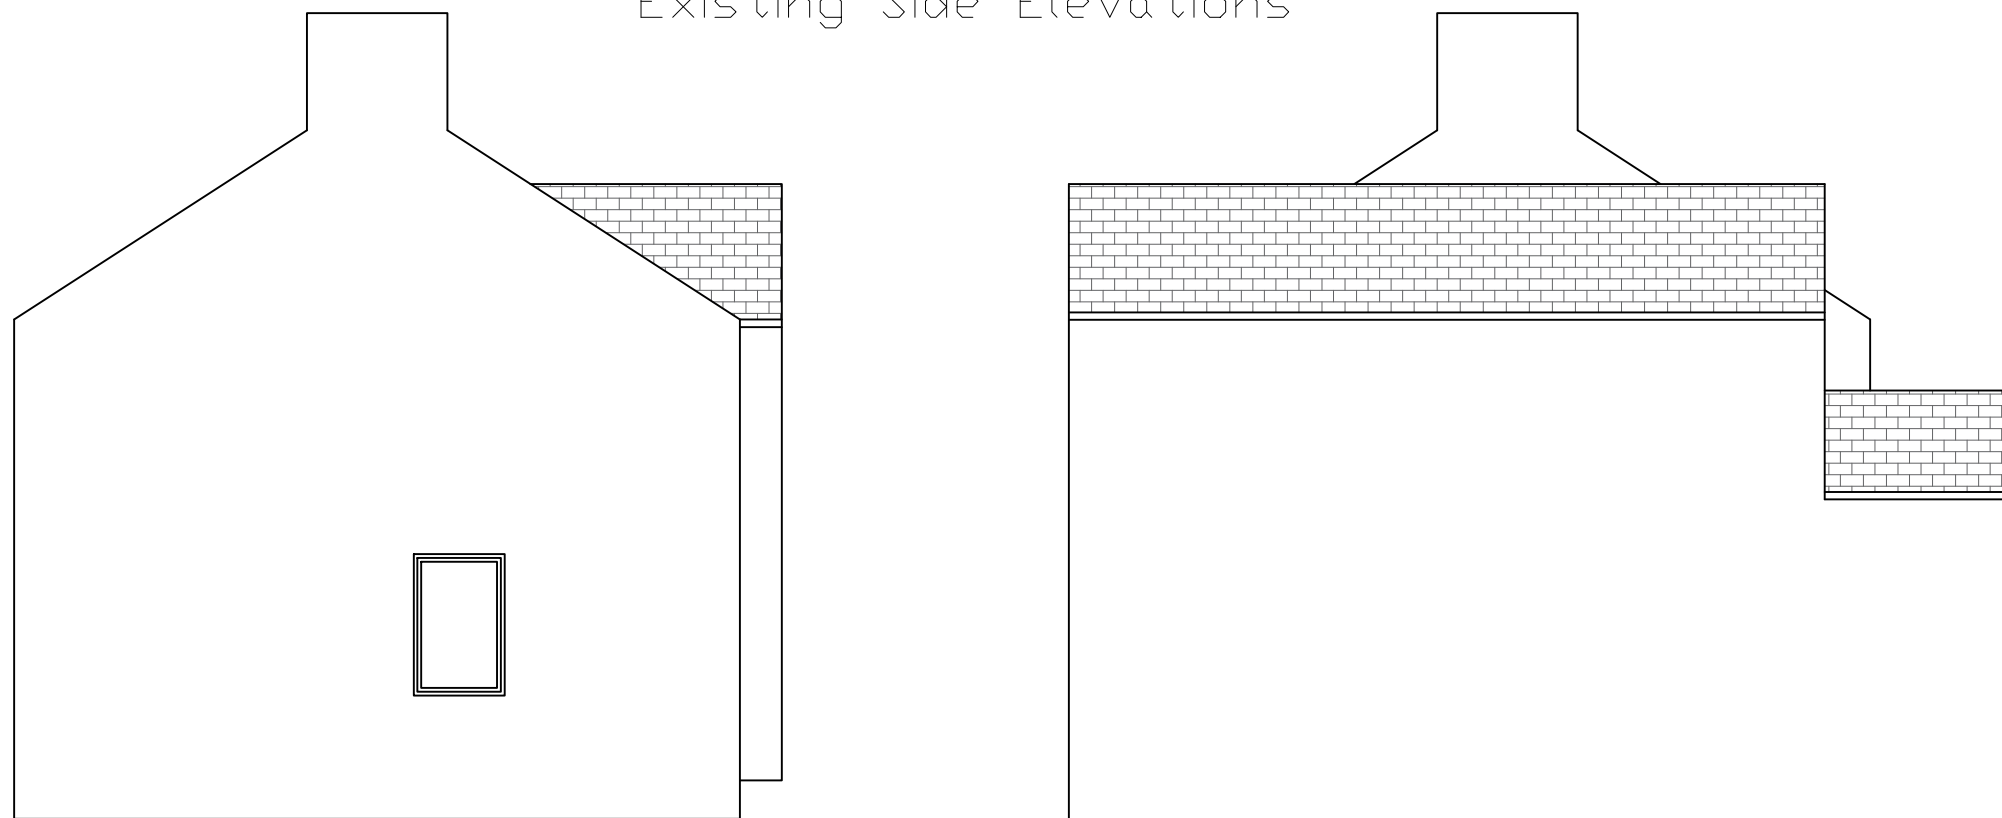

Proposed Side Elevations

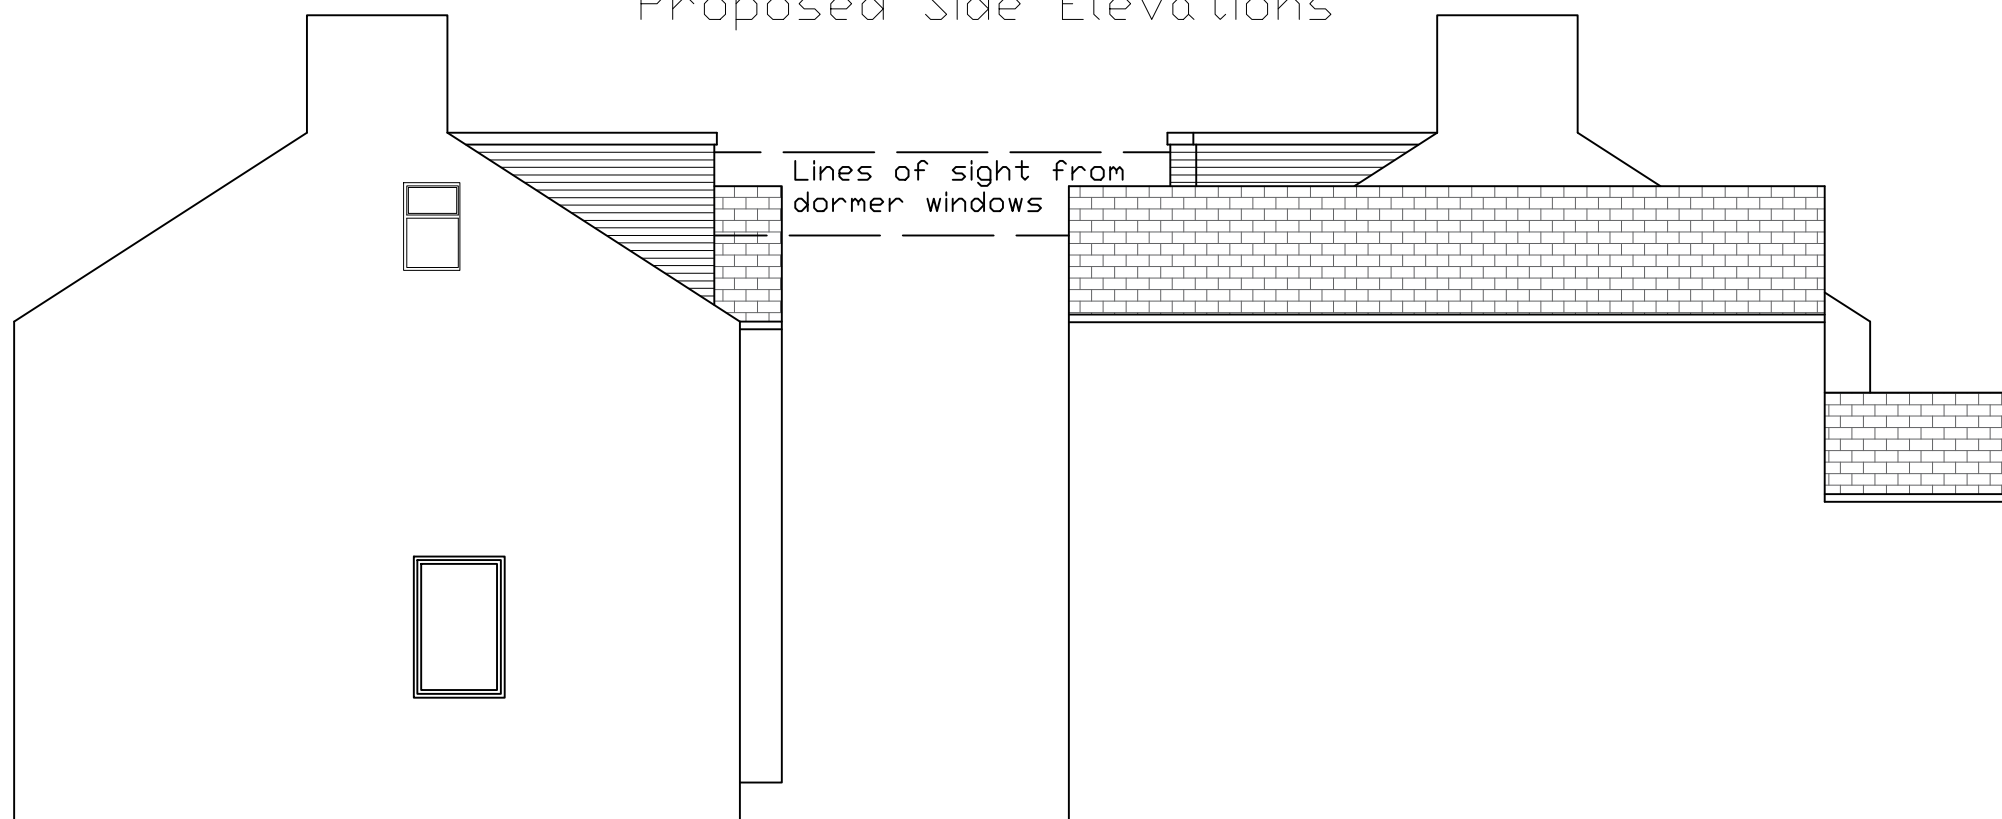

Side Elevations

Proposed Development At Waterloo House, Waterloo Road, Clitheroe

Formation of Dormer to rear of property to create 1 x 1 bedroom studio and 1 x 2 bedroom flat.

Client Details :
Mr & Mrs Horsfall

Amended
03/12/2019

Notes.
Dormer to be finished in gray PVC weatherboard and accessories with white windows to match existing.

Plan Drawn
By
Roof-Space
Conversions Ltd
267 Halifax Road
Nelson
Lancashire
BB9 0ER