


320190346P

Car Parking Layout

Dormer to be set back minimum 500mm from eaves

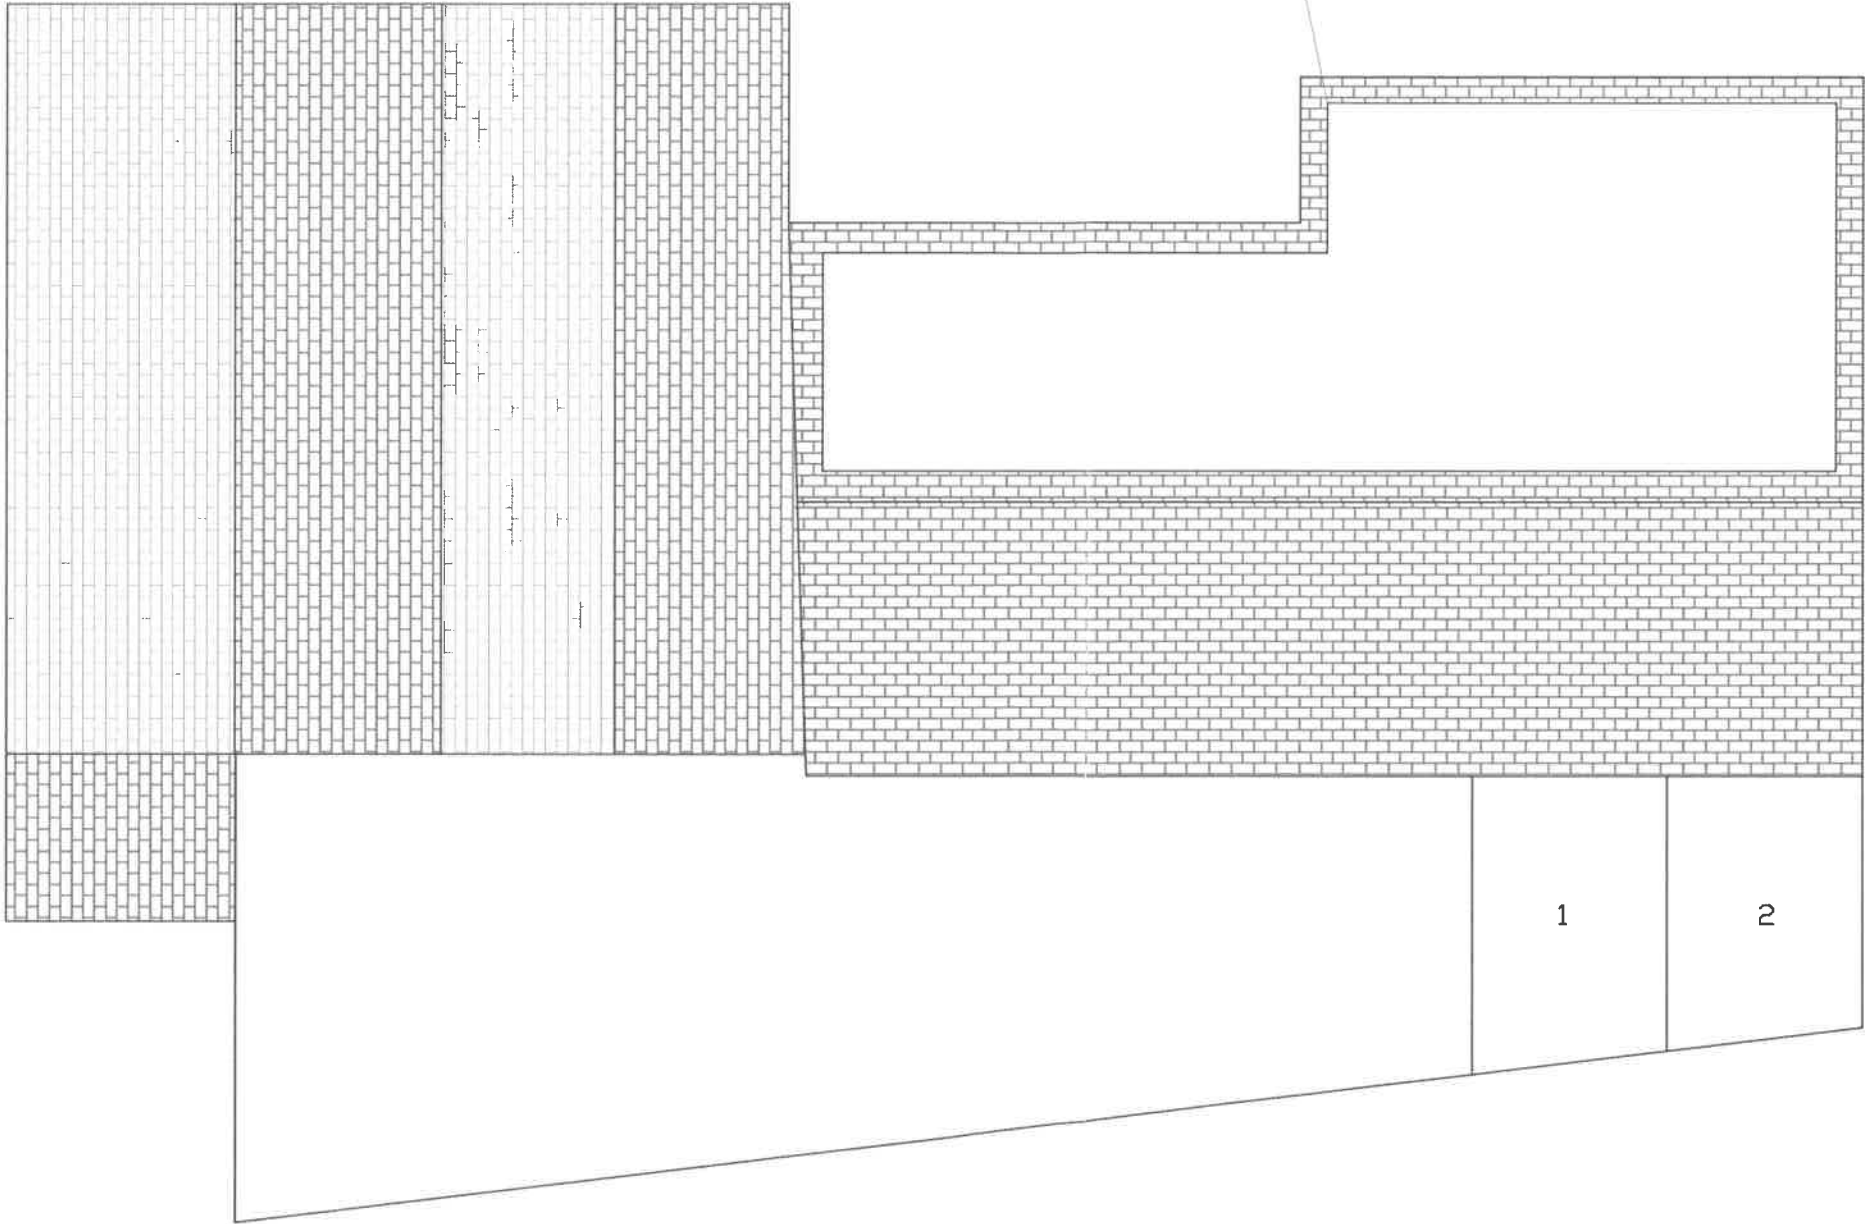

Car Parking Plan

Proposed Development At Waterloo House, Waterloo Road, Clitheroe

Formation of Dormer to rear of property to create 1 x 1 bedroom studio and 1 x 2 bedroom flat.

Client Details :

Mr & Mrs Horsfall

Notes.

2 of the non designated space's to be reserved for the new loft development.

Plan Drawn

By

Roof-Space Conversions Ltd

267 Halifax Road
Nelson
Lancashire
BB9 0ER