


# Existing 2nd Plan

32019004

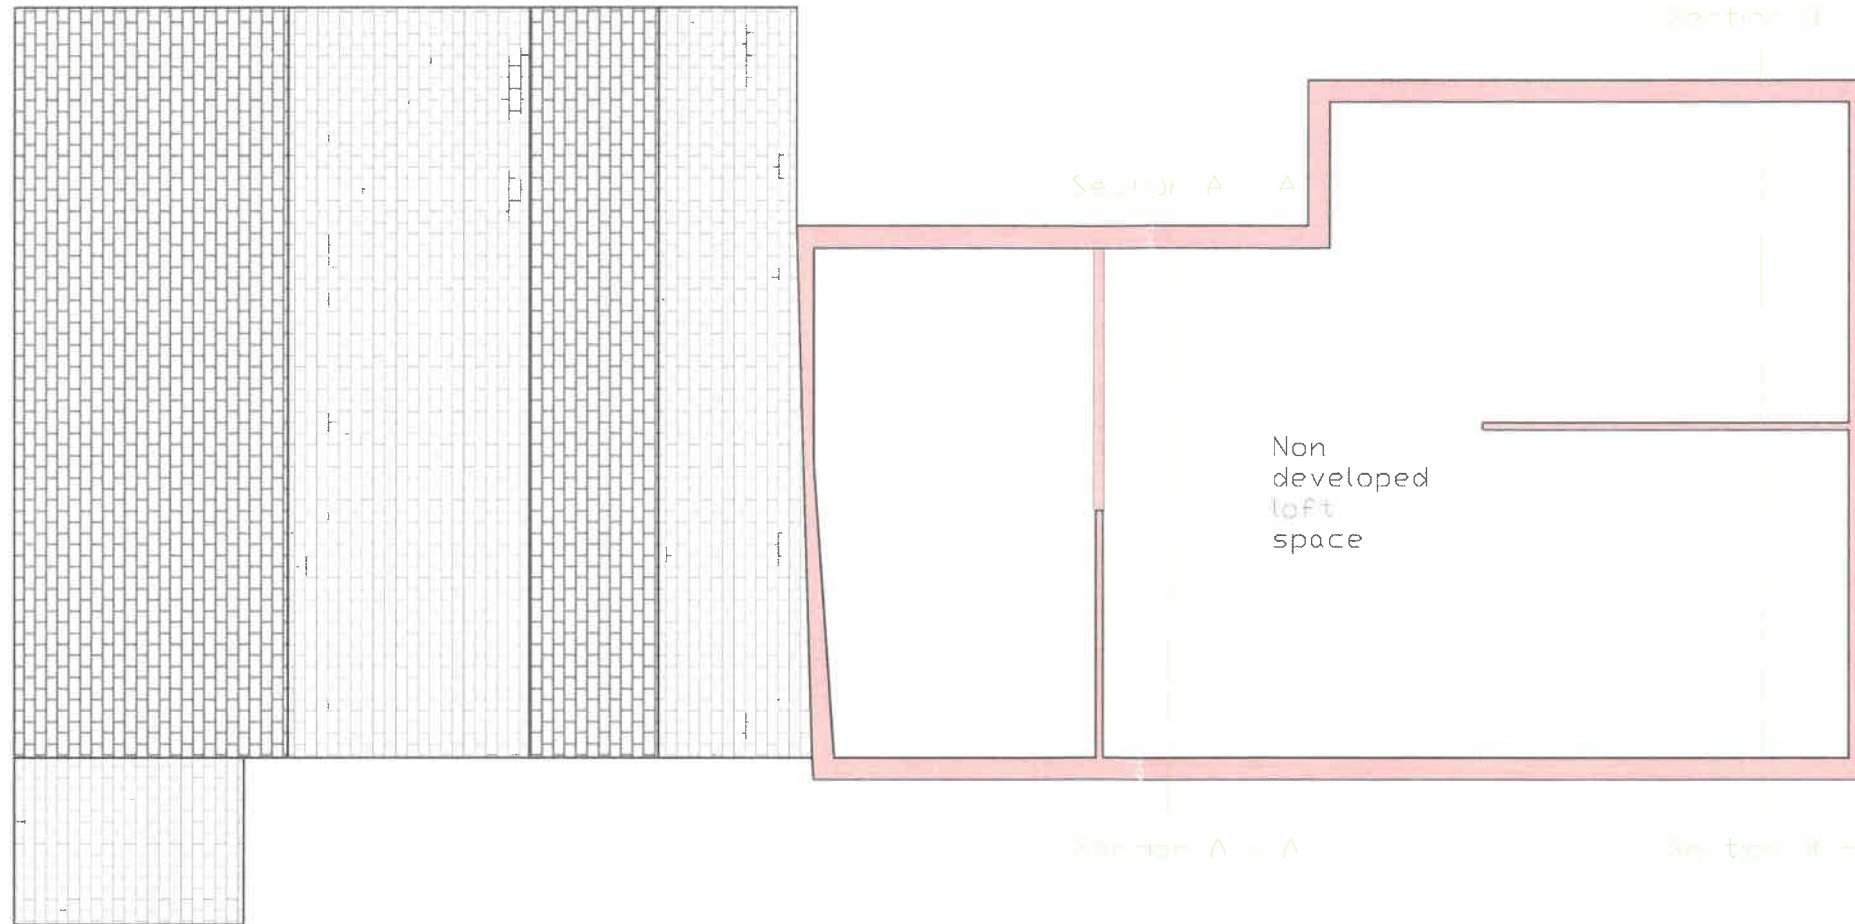

## Existing 2nd Floor

Proposed Development At Waterloo House, Waterloo Road, Clitheroe

Formation of Dormer to rear of property to create 1 x 1 bedroom studio and 1 x 2 bedroom flat.

### Client Details :

Mr & Mrs Horsfall

### Notes

The current loft space to the property is currently un-developed

### Plan Drawn

By

Roof-Space Conversions Ltd

267 Halifax Road  
Nelson  
Lancashire  
BB9 0ER