


Existing 1st Floor Layout

320190346P

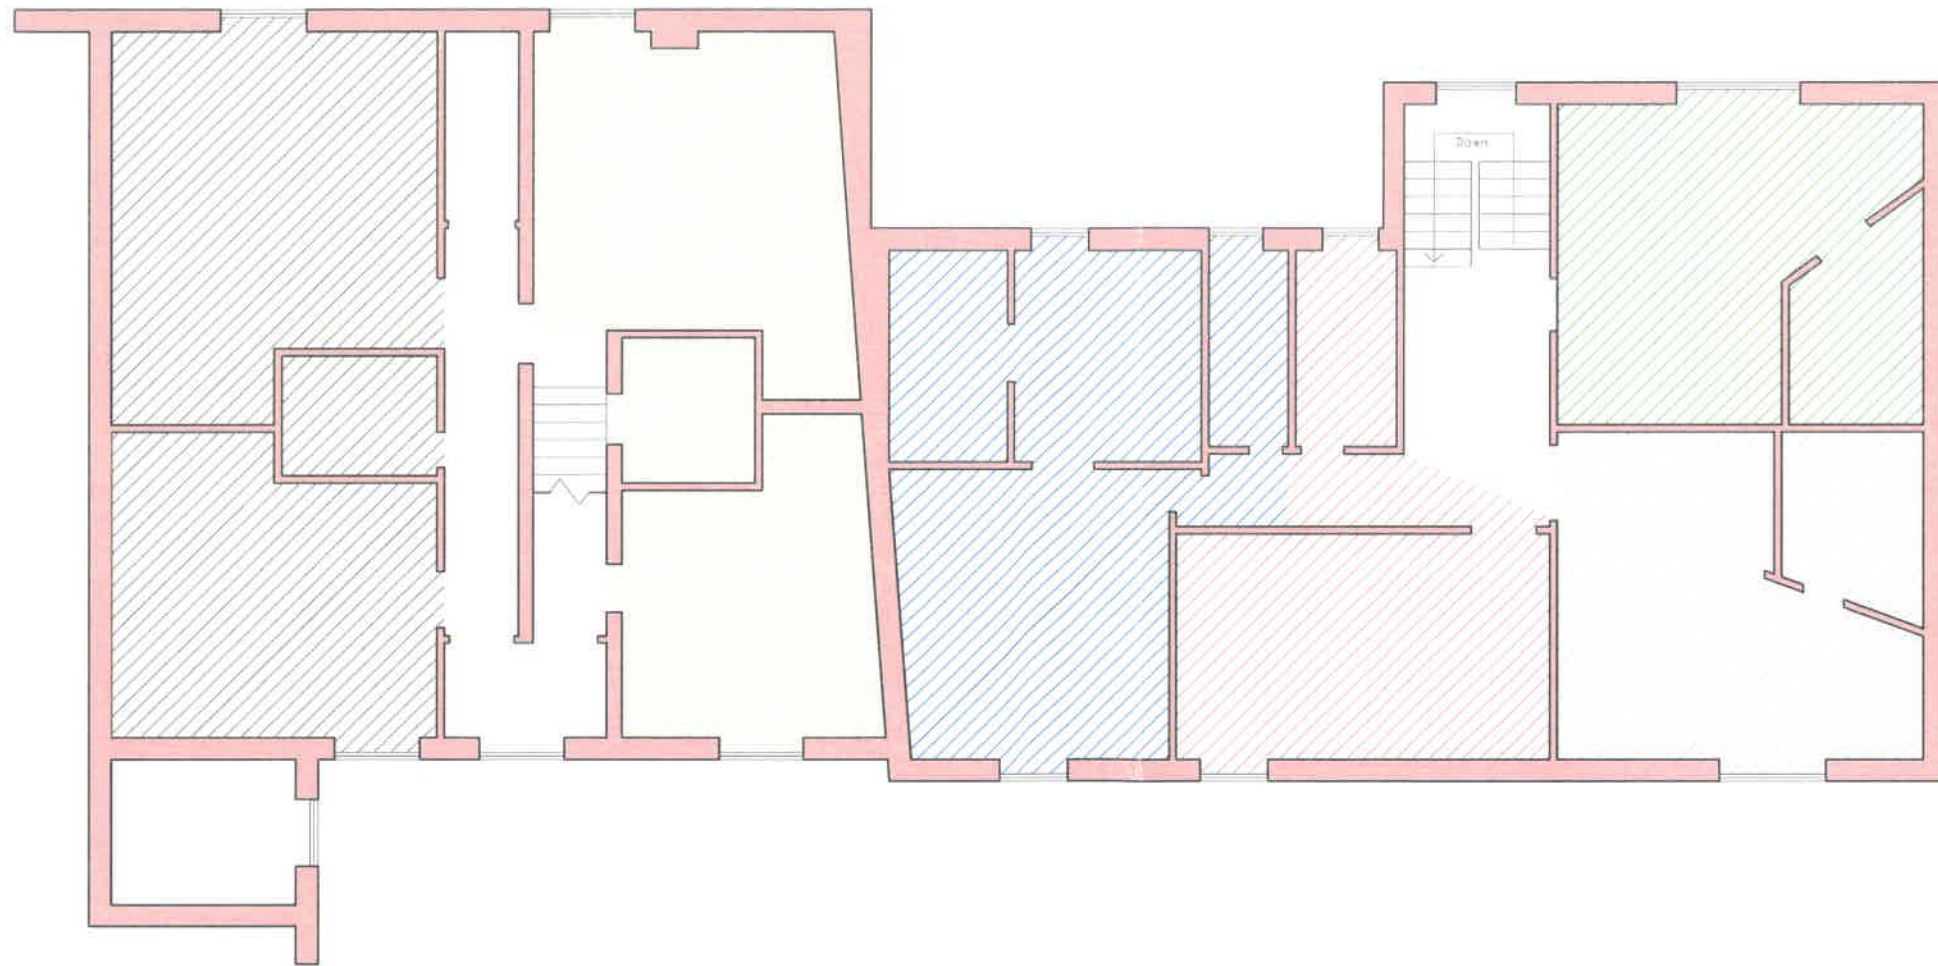

1st Floor Layout

Proposed Development At Waterloo House, Waterloo Road, Clitheroe

Formation of Dormer to rear of property to create 1 x 1 bedroom studio and 1 x 2 bedroom flat.

Client Details

Mr & Mrs Horsfall

Notes.

The existing 1st Floor Layout is to change by the way of a new staircase over the existing (See Proposed 1st Floor Layout)

Plan Drawn

By
Roof-Space
Conversions Ltd
267 Halifax Road
Nelson
Lancashire
BB9 0ER