


3201909467

Existing / Proposed Ground Floor Layout

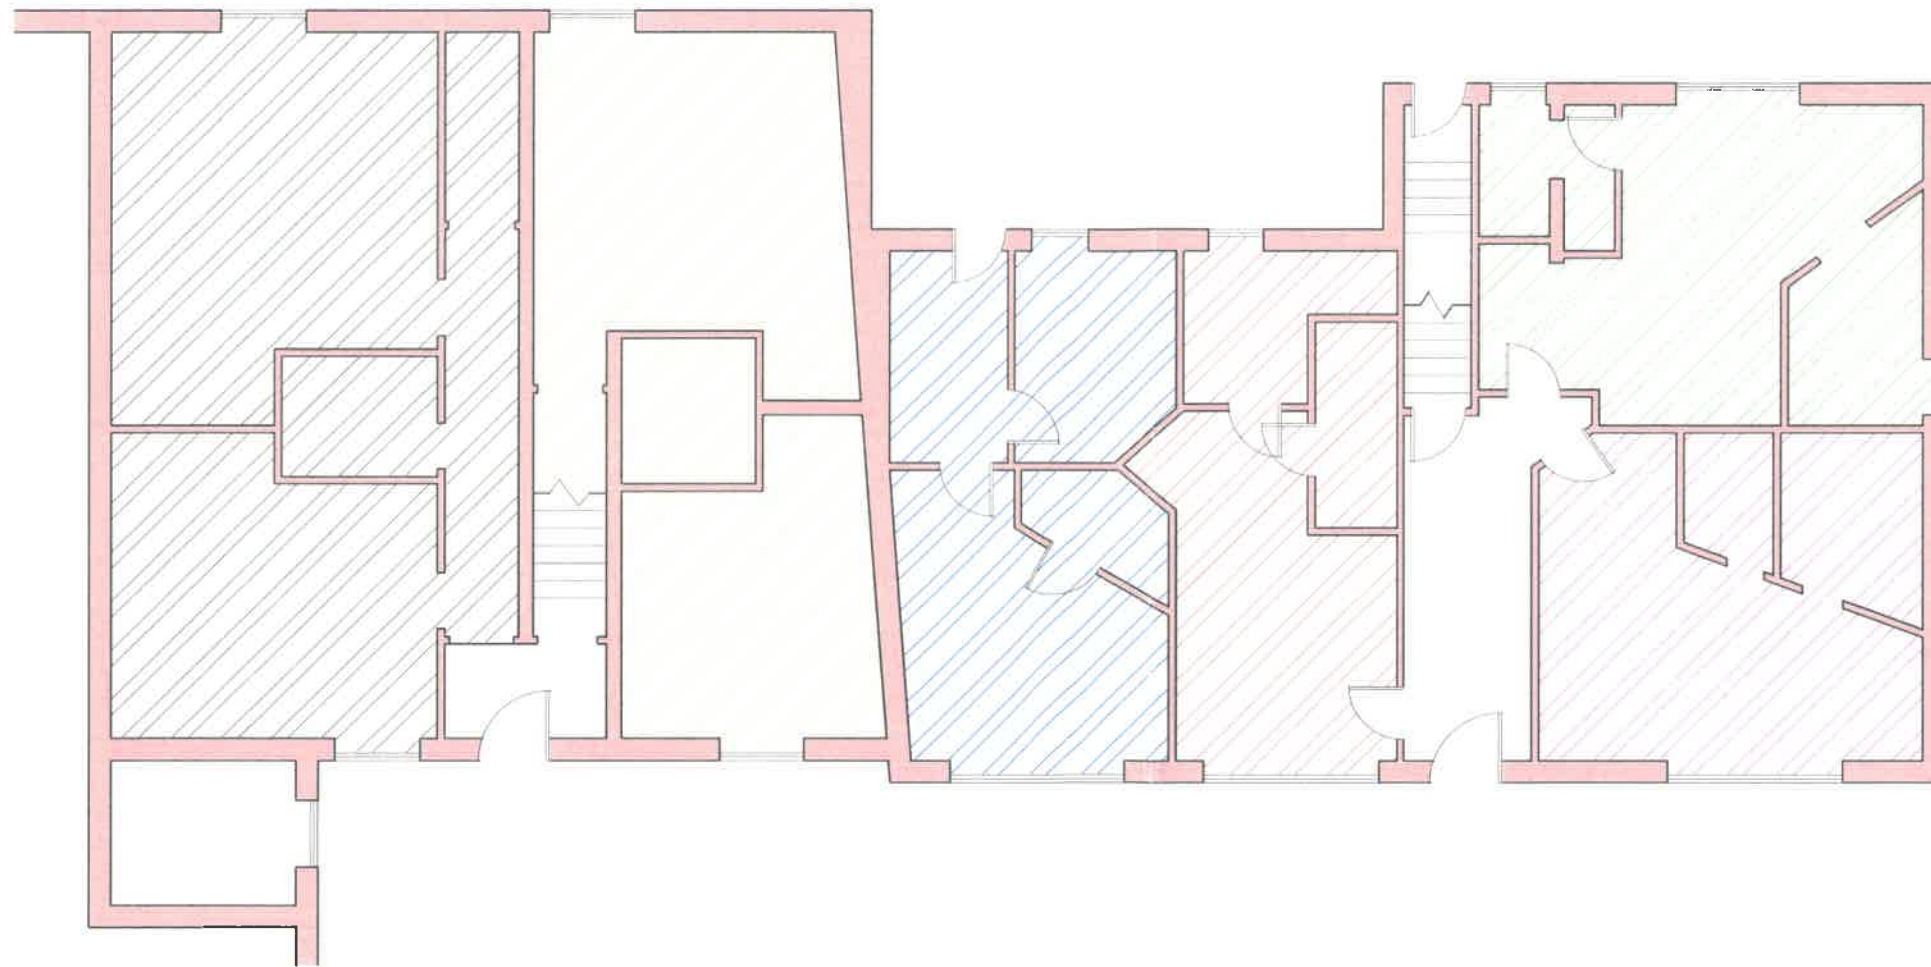

Ground Floor Layout

Proposed Development At Waterloo House, Waterloo Road, Clitheroe

Formation of Dormer to rear of property to create 1 x 1 bedroom studio and 1 x 2 bedroom flat.

Client Details :

Mr & Mrs Horsfall

Notes.

The Existing Ground Floor Layout is to be unchanged with the exception of the installation of bicycle storage to which the location of which is to be determined.

Plan Drawn

By

Roof-Space
Conversions Ltd

267 Halifax Road
Nelson
Lancashire
BB9 0ER