




— Red Edge

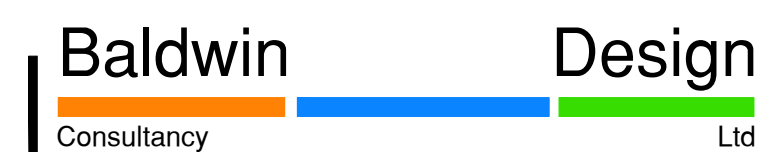

Project Title:
Residential Development

Address:
Higher Standen Farm,
Clitheroe

Drawing:
Location Plan

Wharf	
	Drawing No:

4 Marina Walk, Penn	Drawn: KM	Ch'd: ST	Date: Date 14/01/19
	Scale: 1:1250		Paper Size: A1

Higher Standen Farm (Phase 2, 3 & 4)