



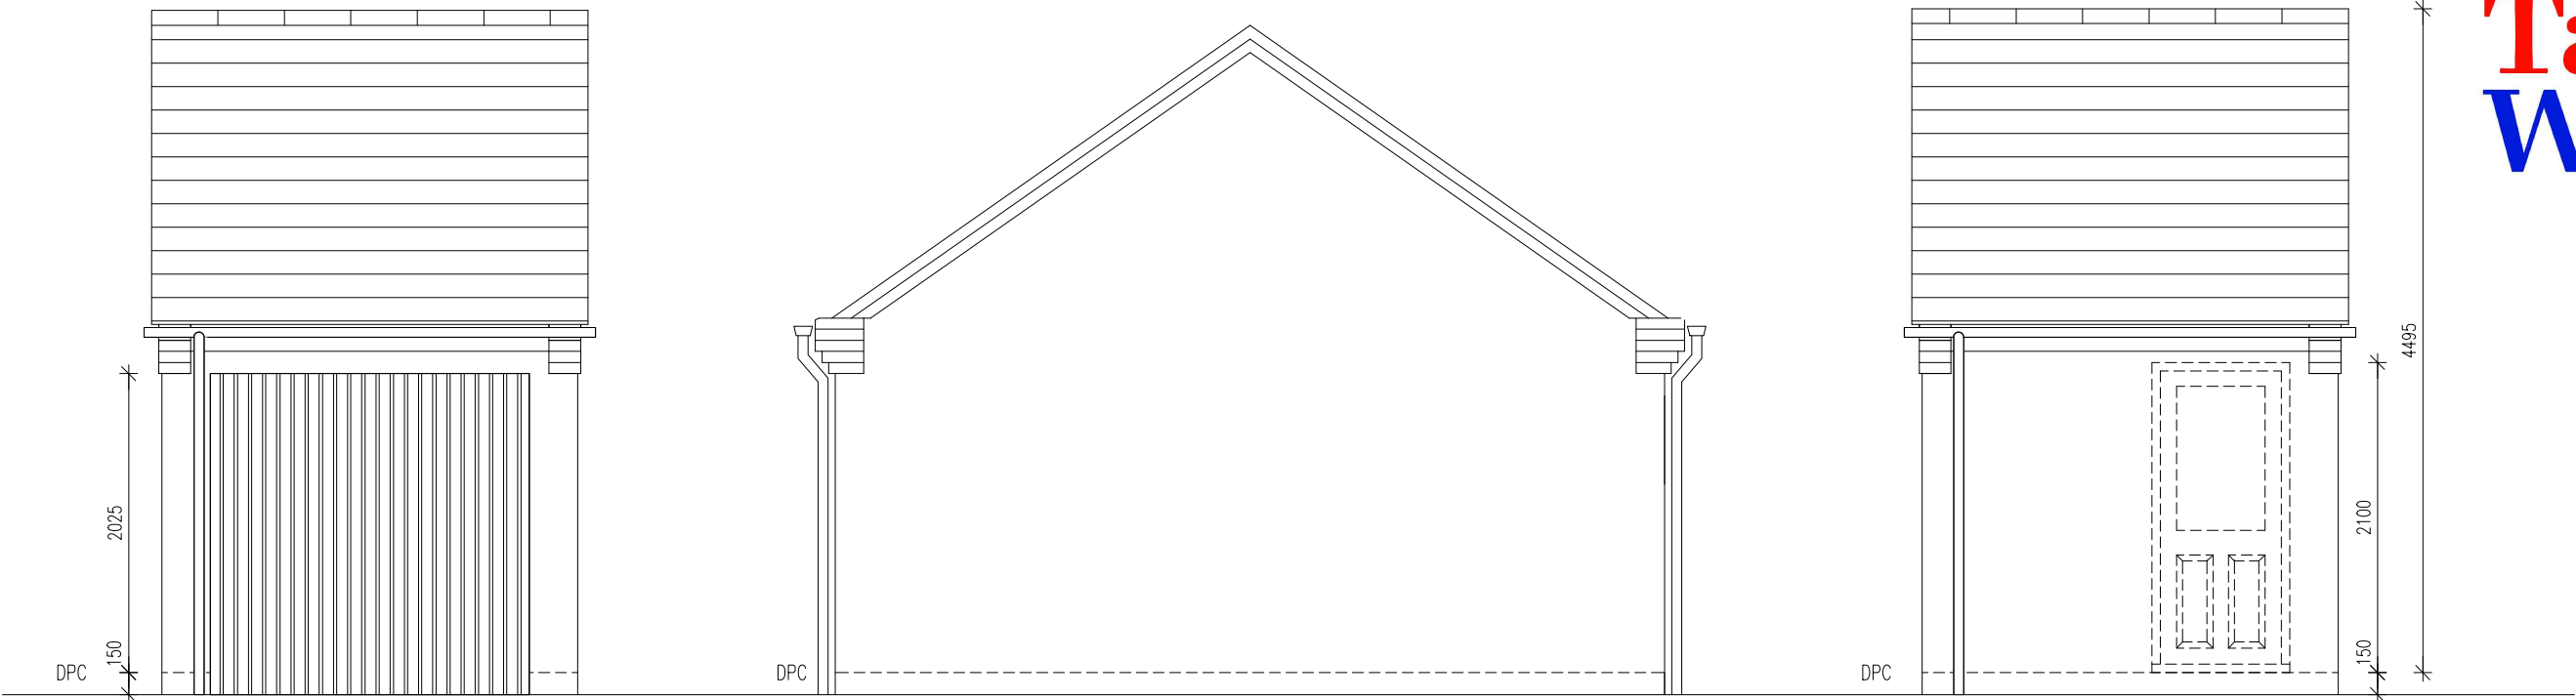

FRONT

SIDES

REAR

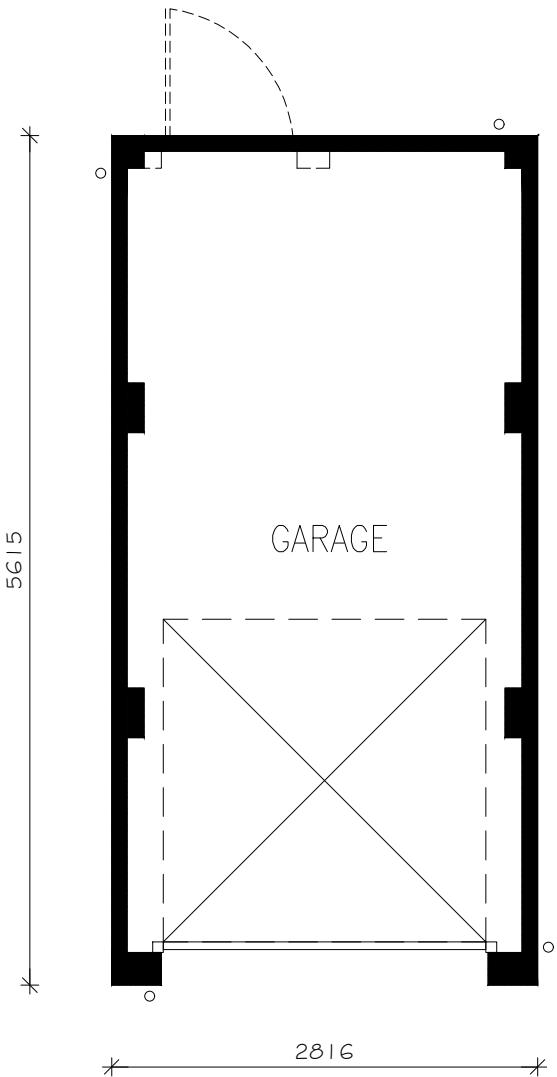

PLAN

www.baldwindesign.net  
g.baldwin@baldwindesign.net  
4 Marina Walk, Pennington Wharf, Plank Lane, Leigh, WN7 4EZ Tel: 01925 747615

Revision:

Project Title:

Residential Redevelopment

Address:

Higher Standen Farm,  
Clitheroe.

Drawing:

Proposed Single Garage- Plans & Elevation

Drawing No:

TW/HSF/HT/70

Drawn:

WB

Date:

Date: 19/09/19

Scale:

1:50

Paper Size:

A3