



SITE SECTION 4-4

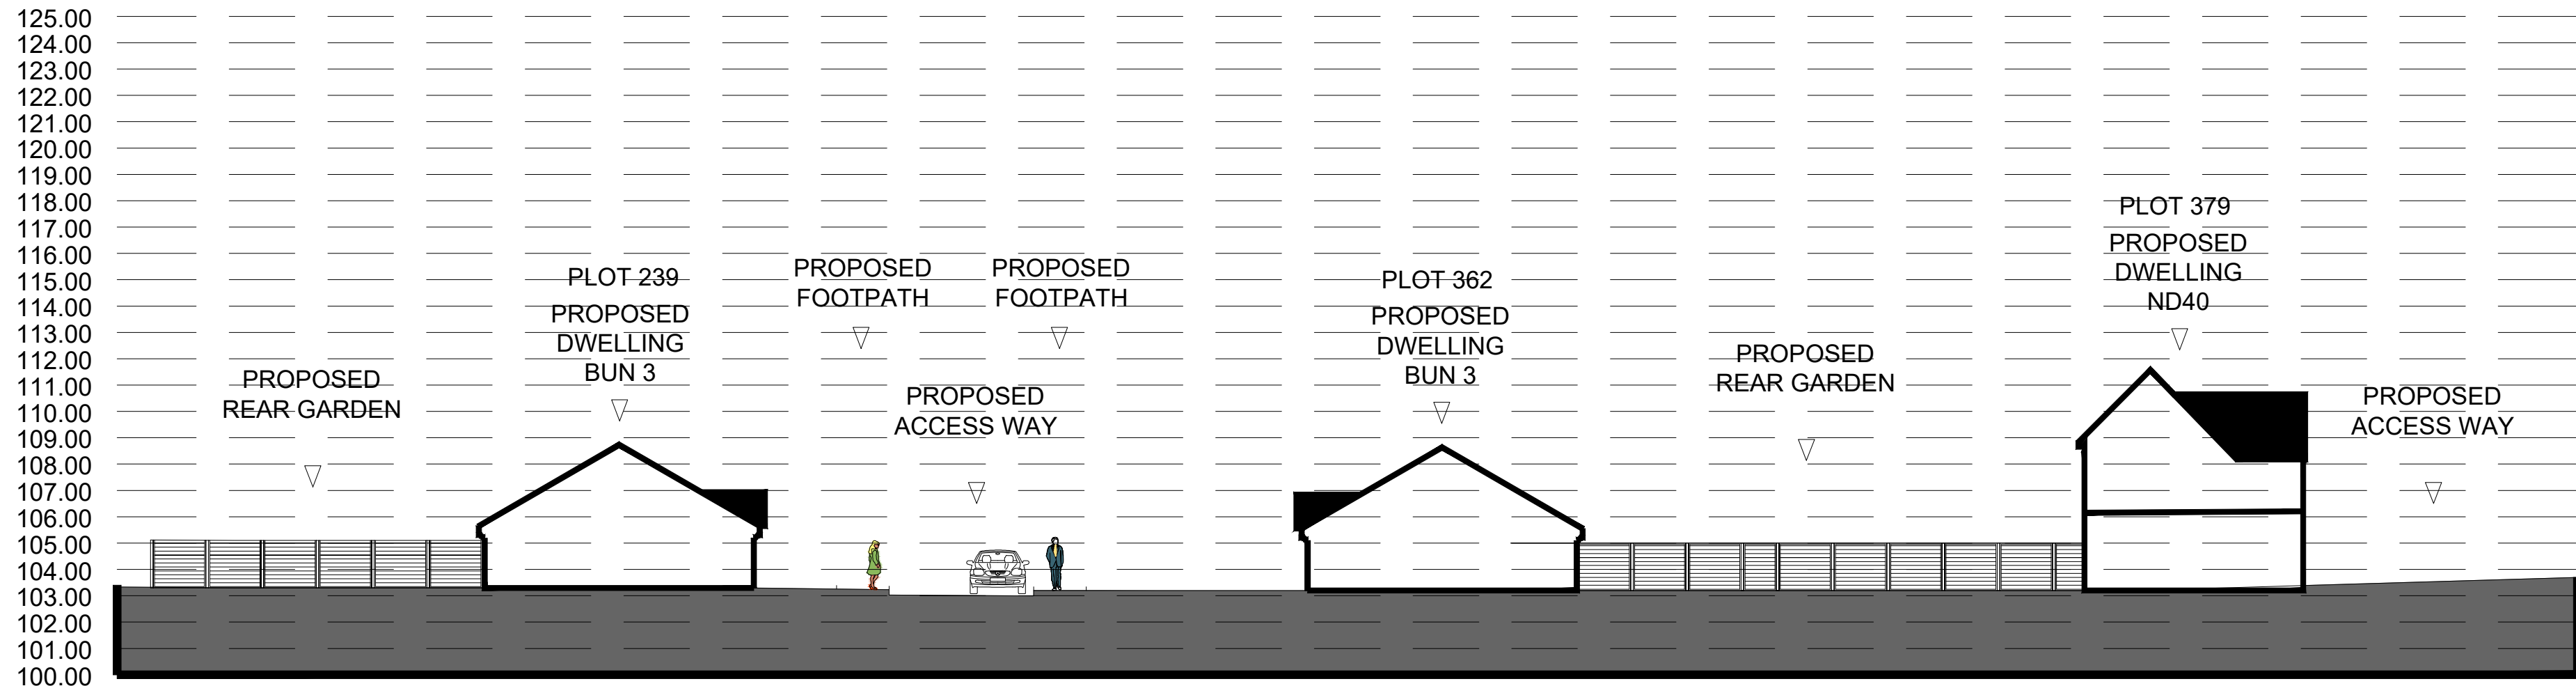

SITE SECTION 5-5



LOCATION PLAN
NTS

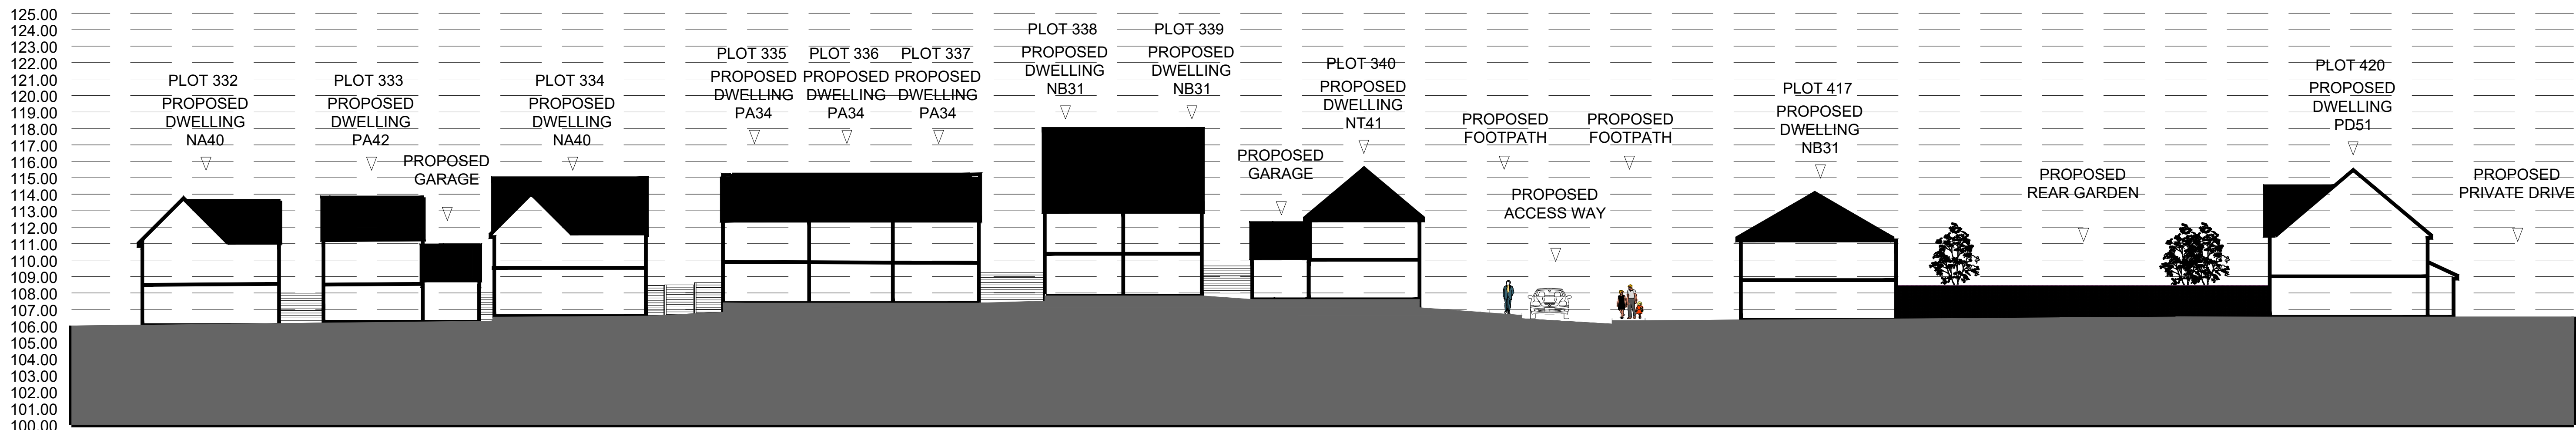

SITE SECTION 6-6