


EXISTING SECTION A-A
SCALE 1:100

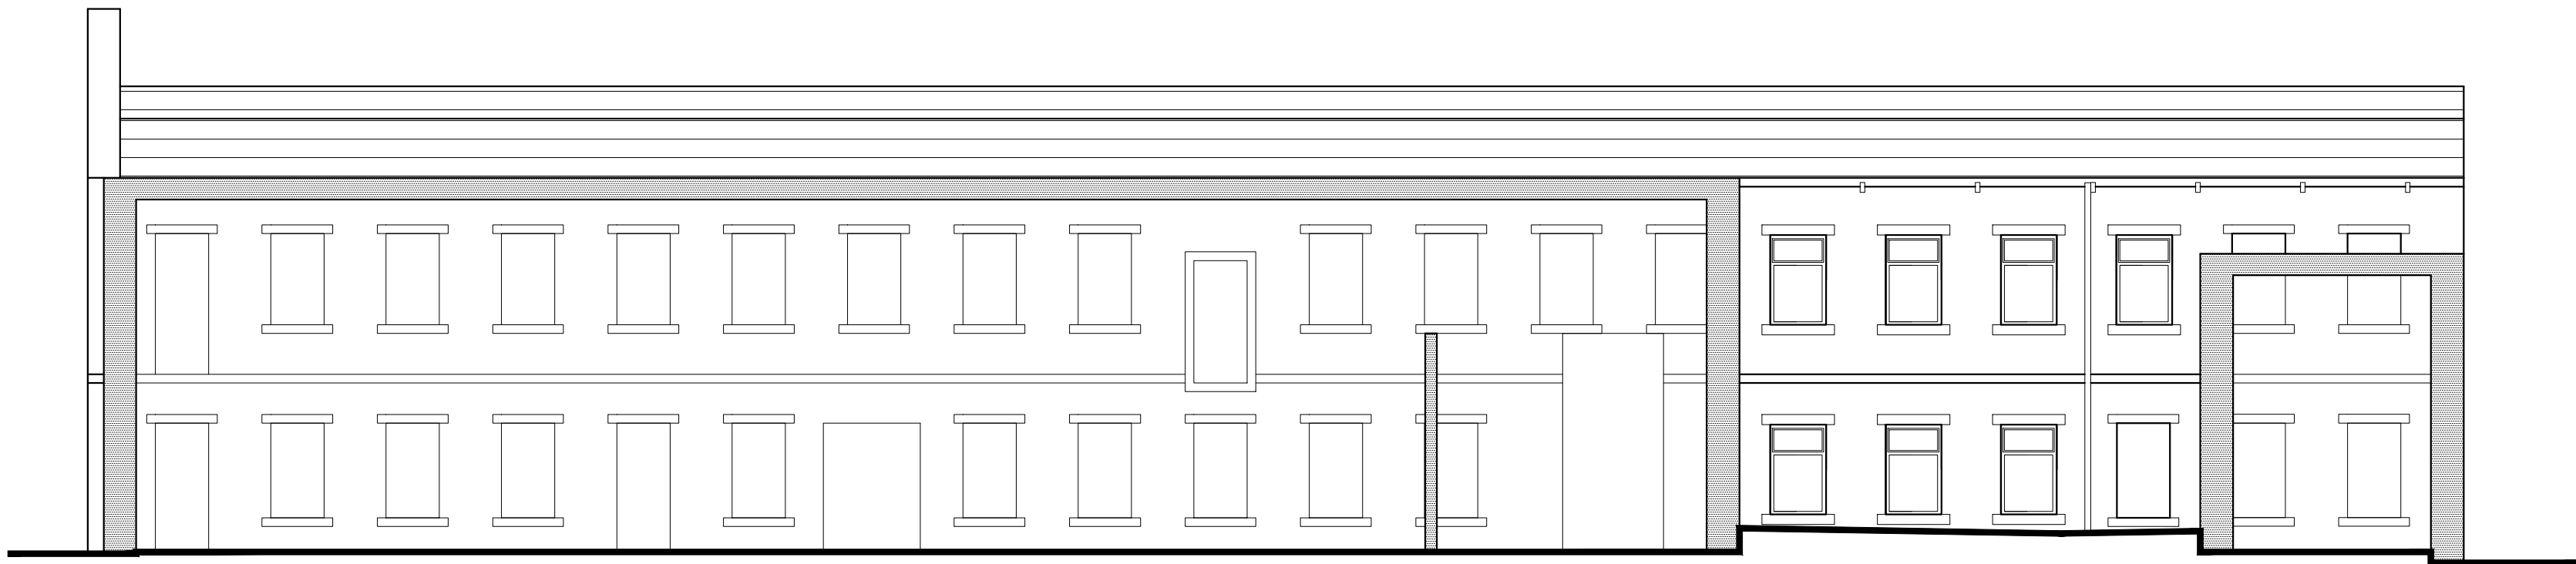

EXISTING SECTION B-B
SCALE 1:100

Client
Mr Rob Evans

Job Title
**Development and Conversion of the former
Lodematic Premises at
Primrose Road,
Clitheroe**

Drawing Title
EXISTING SECTIONS

Scale 1:100 @ A2	Date June 2019	Drawn Ben Turner
----------------------------	--------------------------	----------------------------

spa
SUNDERLAND PEACOCK & ASSOCIATES LTD. ARCHITECTS
HAZELMERE, PIMLICO ROAD, CLITHEROE
LANCASHIRE, BB7 2AG
T 01200 423178 F 01200 427328
E info@sunderlandpeacock.com
www.sunderlandpeacock.com



1:100 Scale



5857 -05