


EXISTING SECTION D-D

SCALE 1:100

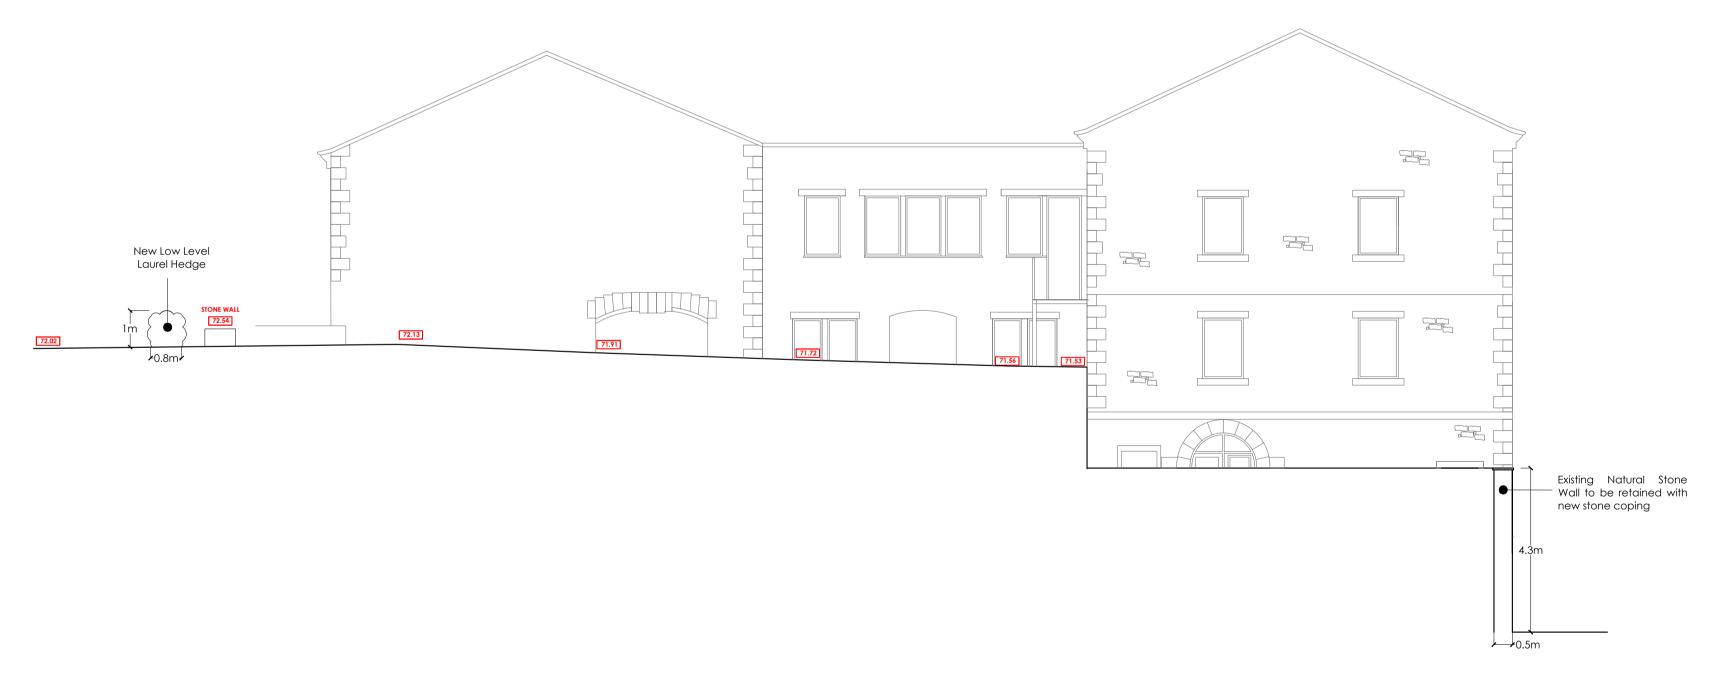

PROPOSED SECTION D-D

SCALE 1:100

С	PRG	Blocked up windows/structural openings re-instated. Windows/structural opening to proposed section D-D updated	20.11.2019
В	BWT	Boundary Treatments Added	28.10.2019
A	BWT	Amended	18.10.2019
no.	by	revision	date

Mr Rob Evans

Development and Conversion of the former Lodematic Premises at Primrose Road, Clitheroe

EXISTING AND PROPOSED SITE SECTION D - D DISPLAYING BOUNDARY TREATMENTS

1:100 @ A1 October 2019 Paul Gudgeon

