




EXISTING ELEVATION A
SCALE 1:100

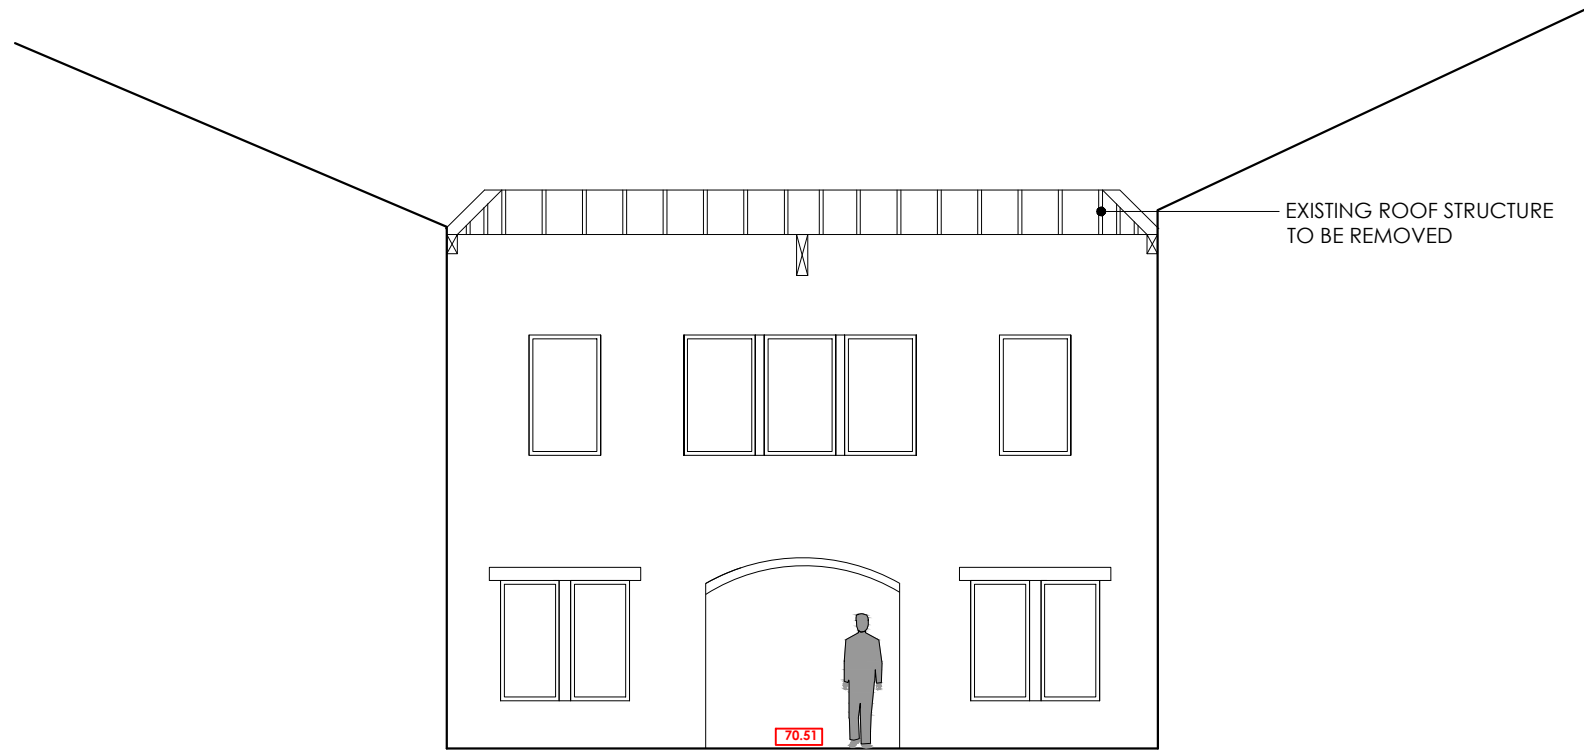


EXISTING ELEVATION B
SCALE 1:100

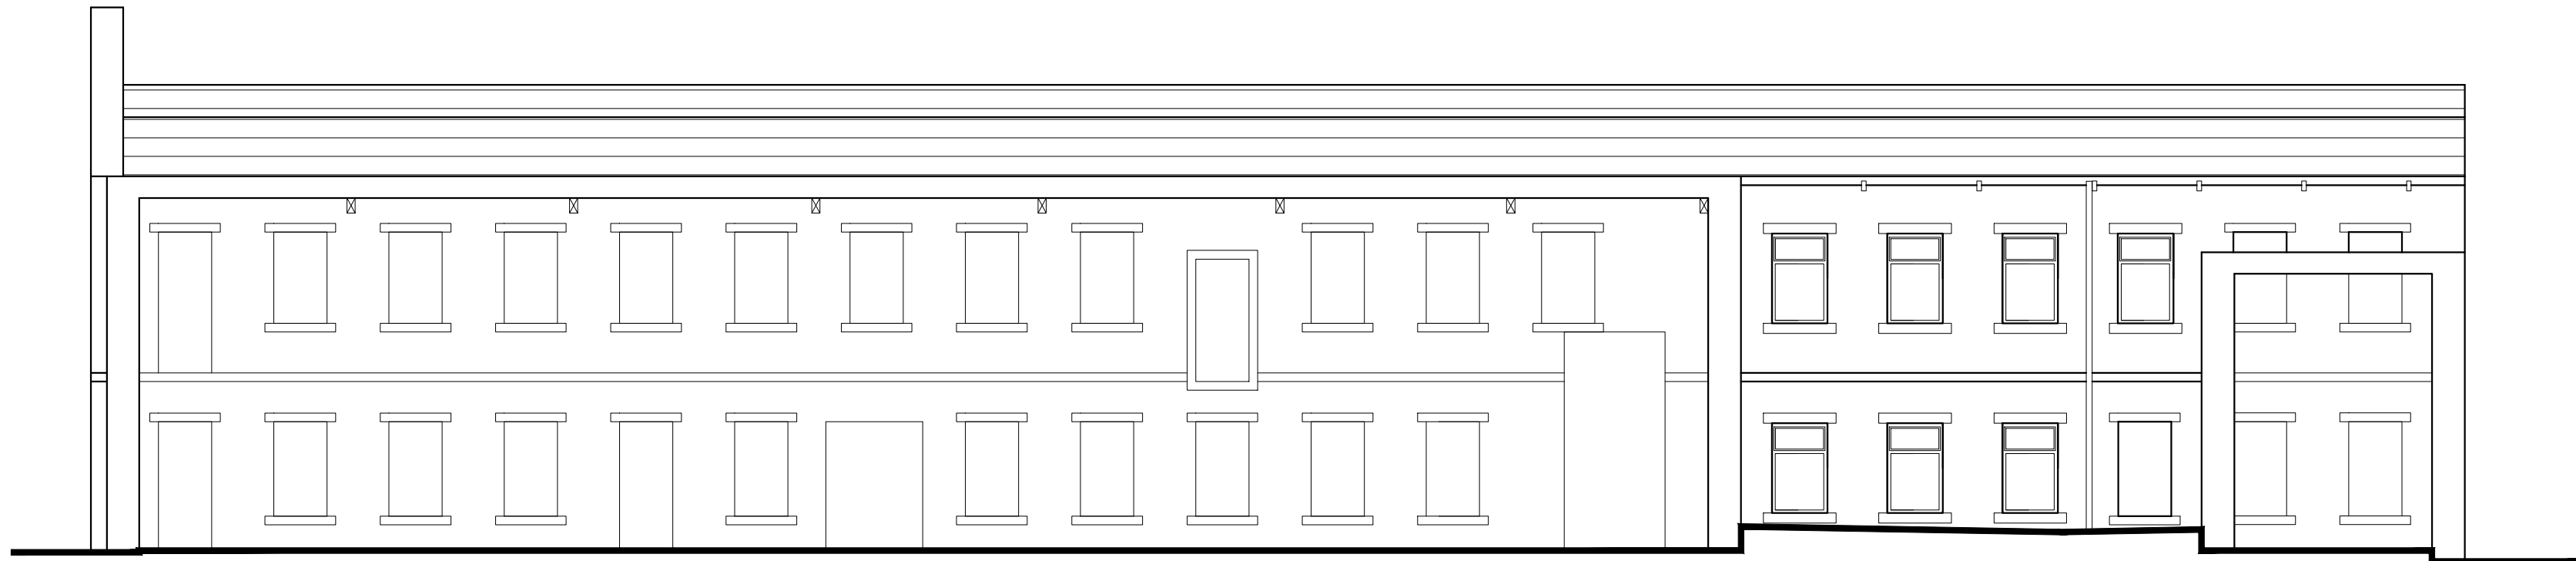

EXISTING ELEVATION C
SCALE 1:100

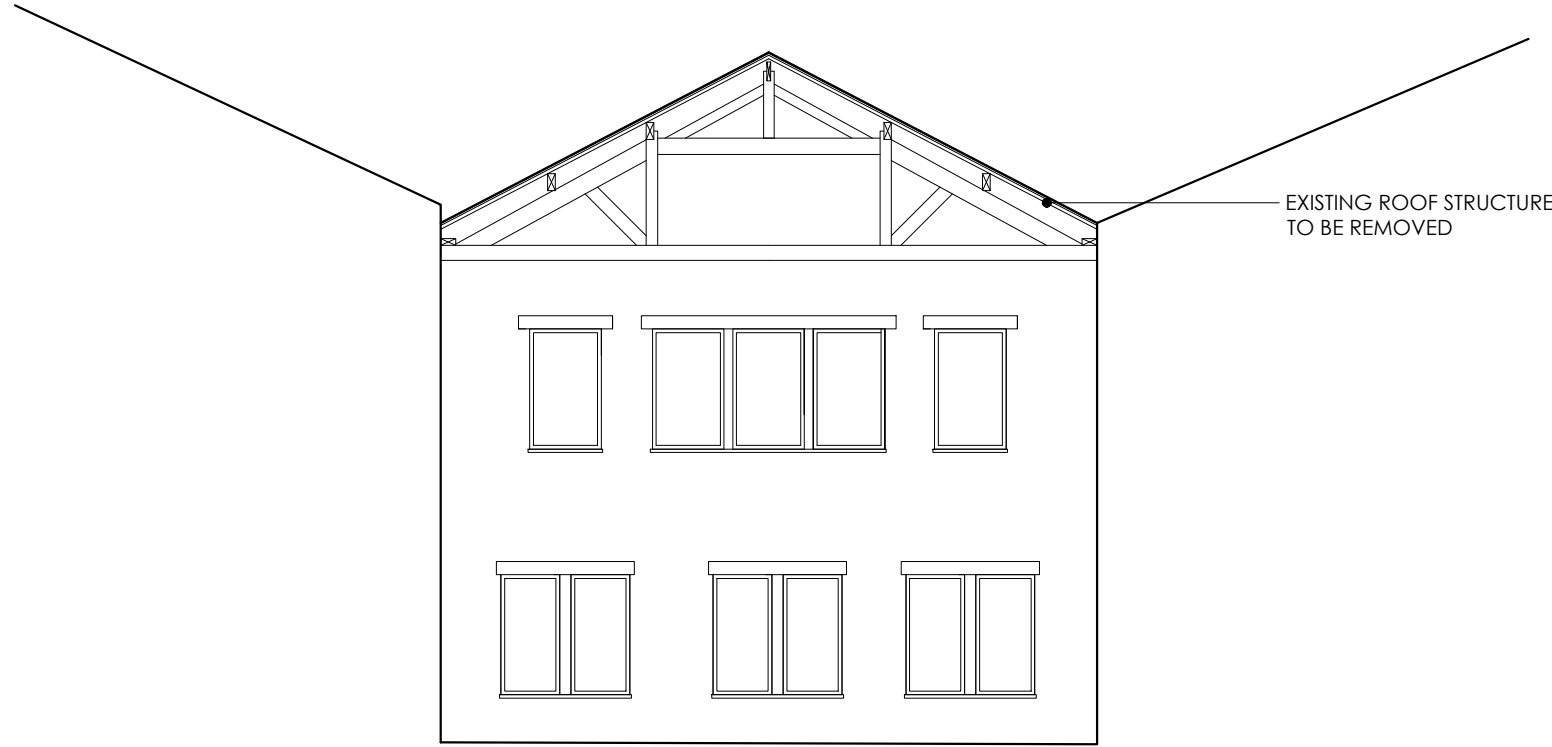

EXISTING ELEVATION D
SCALE 1:100

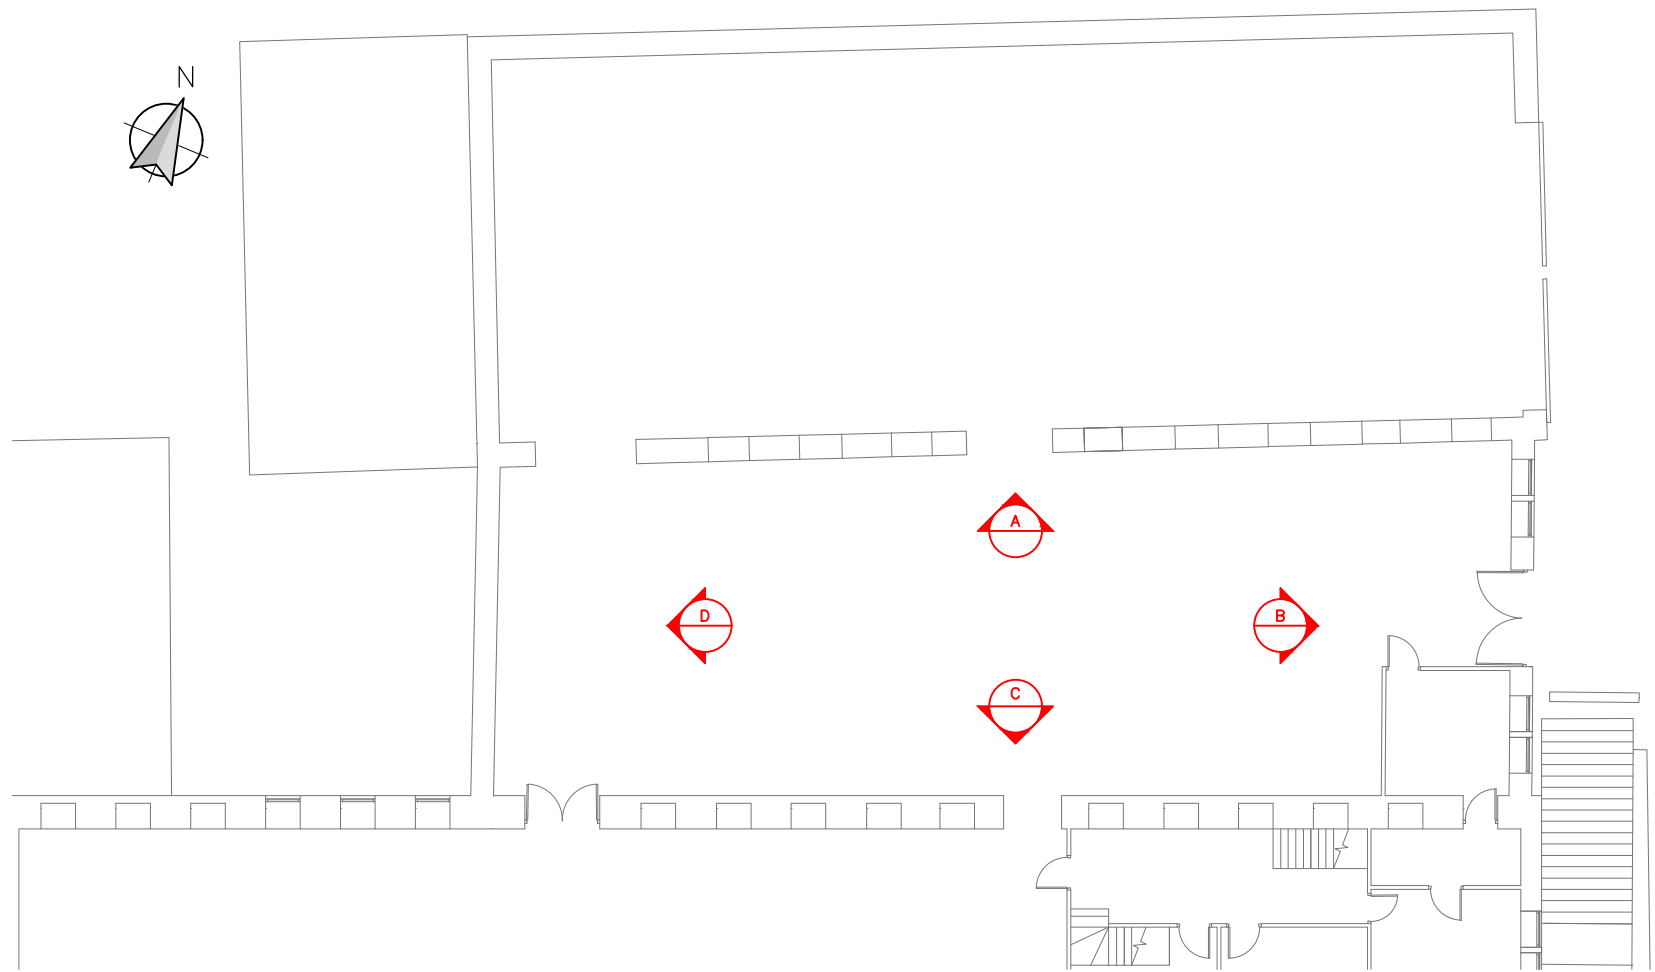

1:100 Scale 0 2 4 6m

Client Mr Rob Evans		
Job Title Development and Conversion of the former Lodematic Premises at Primrose Road, Clitheroe		
Drawing Title EXISTING INTERNAL COURTYARD ELEVATIONS		
Scale 1:50 @ A1	Date NOV 2019	Drawn Paul Gudgeon