


2

general notes:  
do not scale the drawing.  
all dimensions to be checked on site prior to commencement of work and any discrepancy shall be immediately reported and resolved prior to work commencing. this drawing is to be read in conjunction with all relevant drawings and specifications relating to the job whether or not indicated on the drawing. Copyright reserved to meck associates ltd. and this drawing may not be used or reproduced without prior written consent.

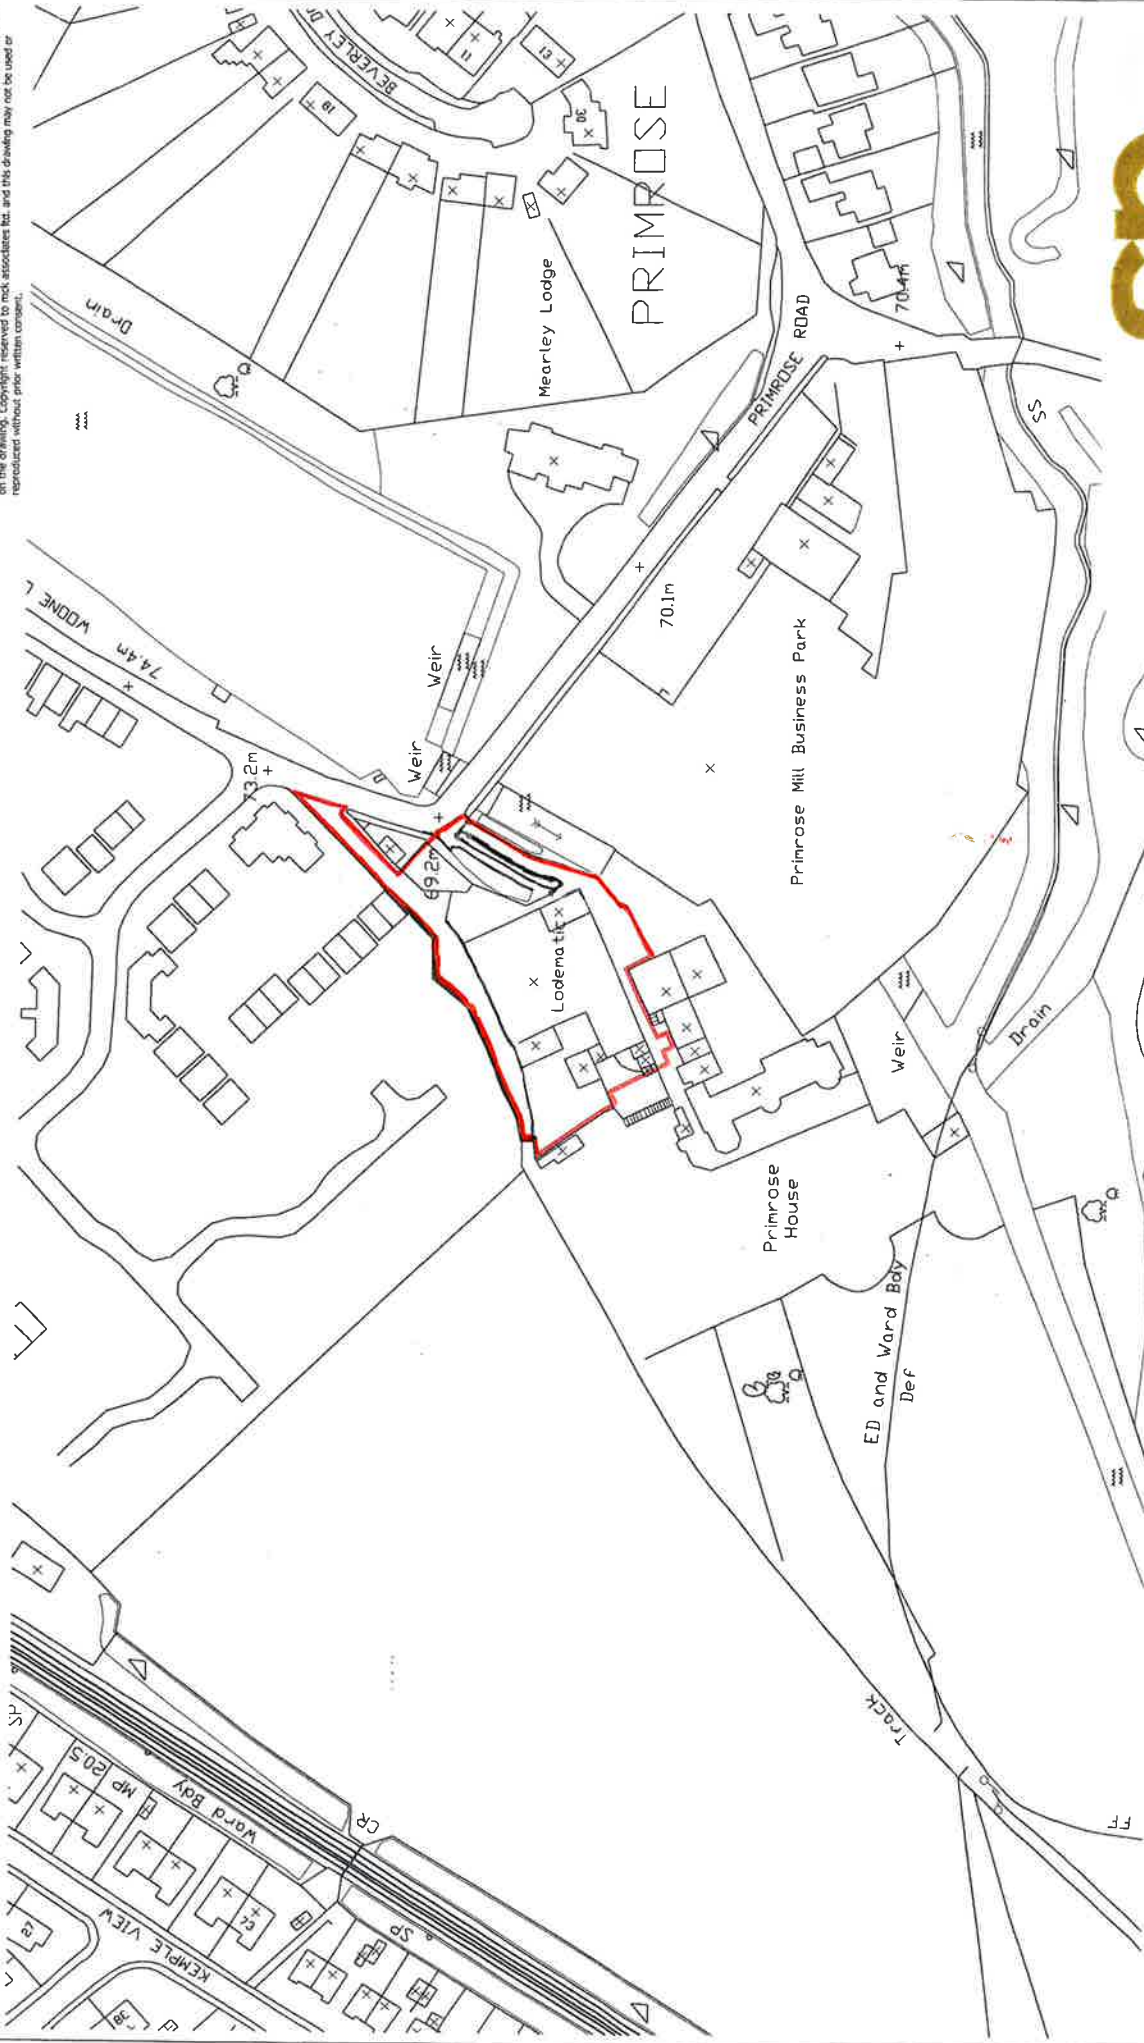

|                                                               |                                                                       |                          |
|---------------------------------------------------------------|-----------------------------------------------------------------------|--------------------------|
| <p>Project:<br/>Lodematic<br/>Primrose Road<br/>Clitheroe</p> | <p>Drawing Title:<br/>Location Plan<br/><b>REV A - 28/10/2019</b></p> | <p>Scale:<br/>1:1250</p> |
|---------------------------------------------------------------|-----------------------------------------------------------------------|--------------------------|