




PROPOSED ELEVATION A
SCALE 1:100




PROPOSED ELEVATION B
SCALE 1:100



PROPOSED ELEVATION C
SCALE 1:100

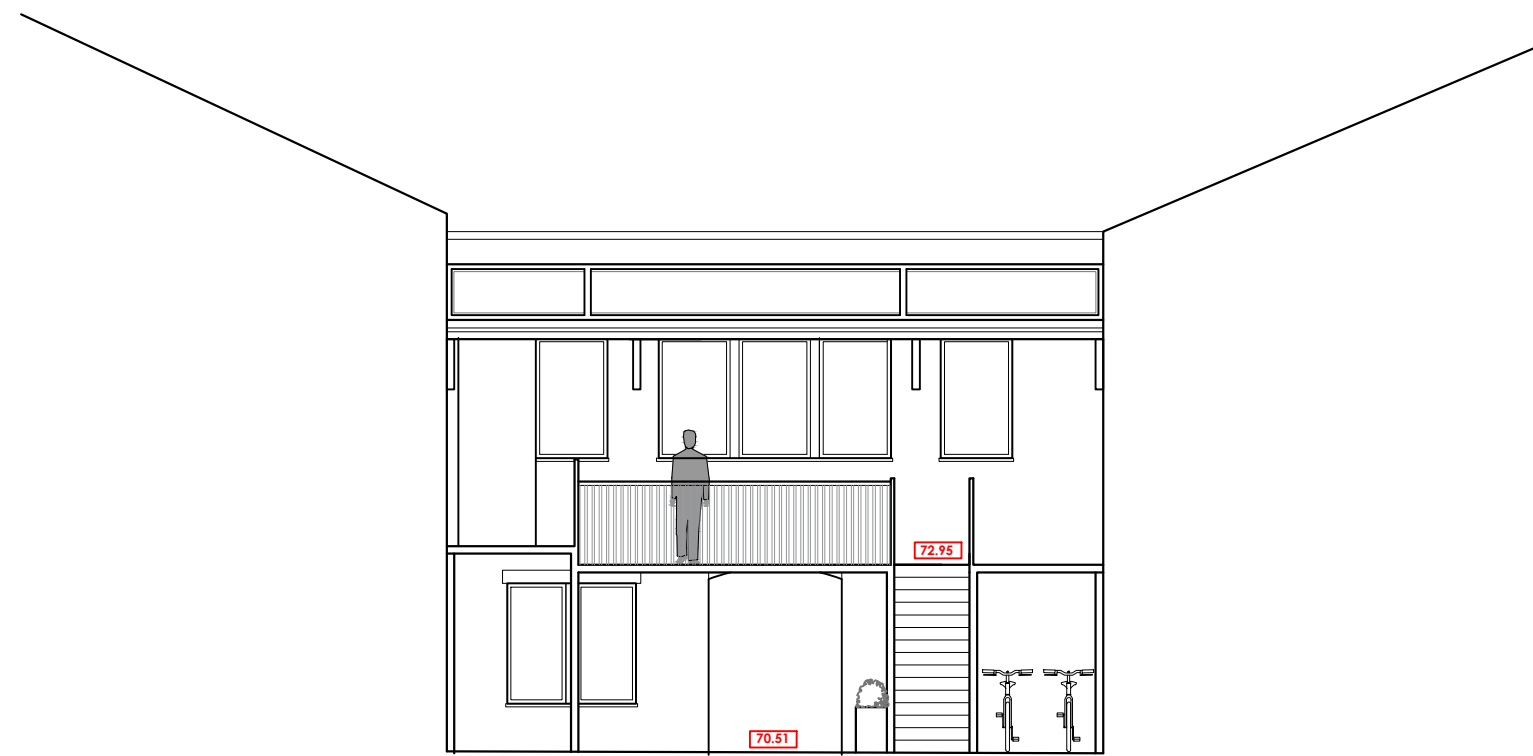

PROPOSED ELEVATION D
SCALE 1:100

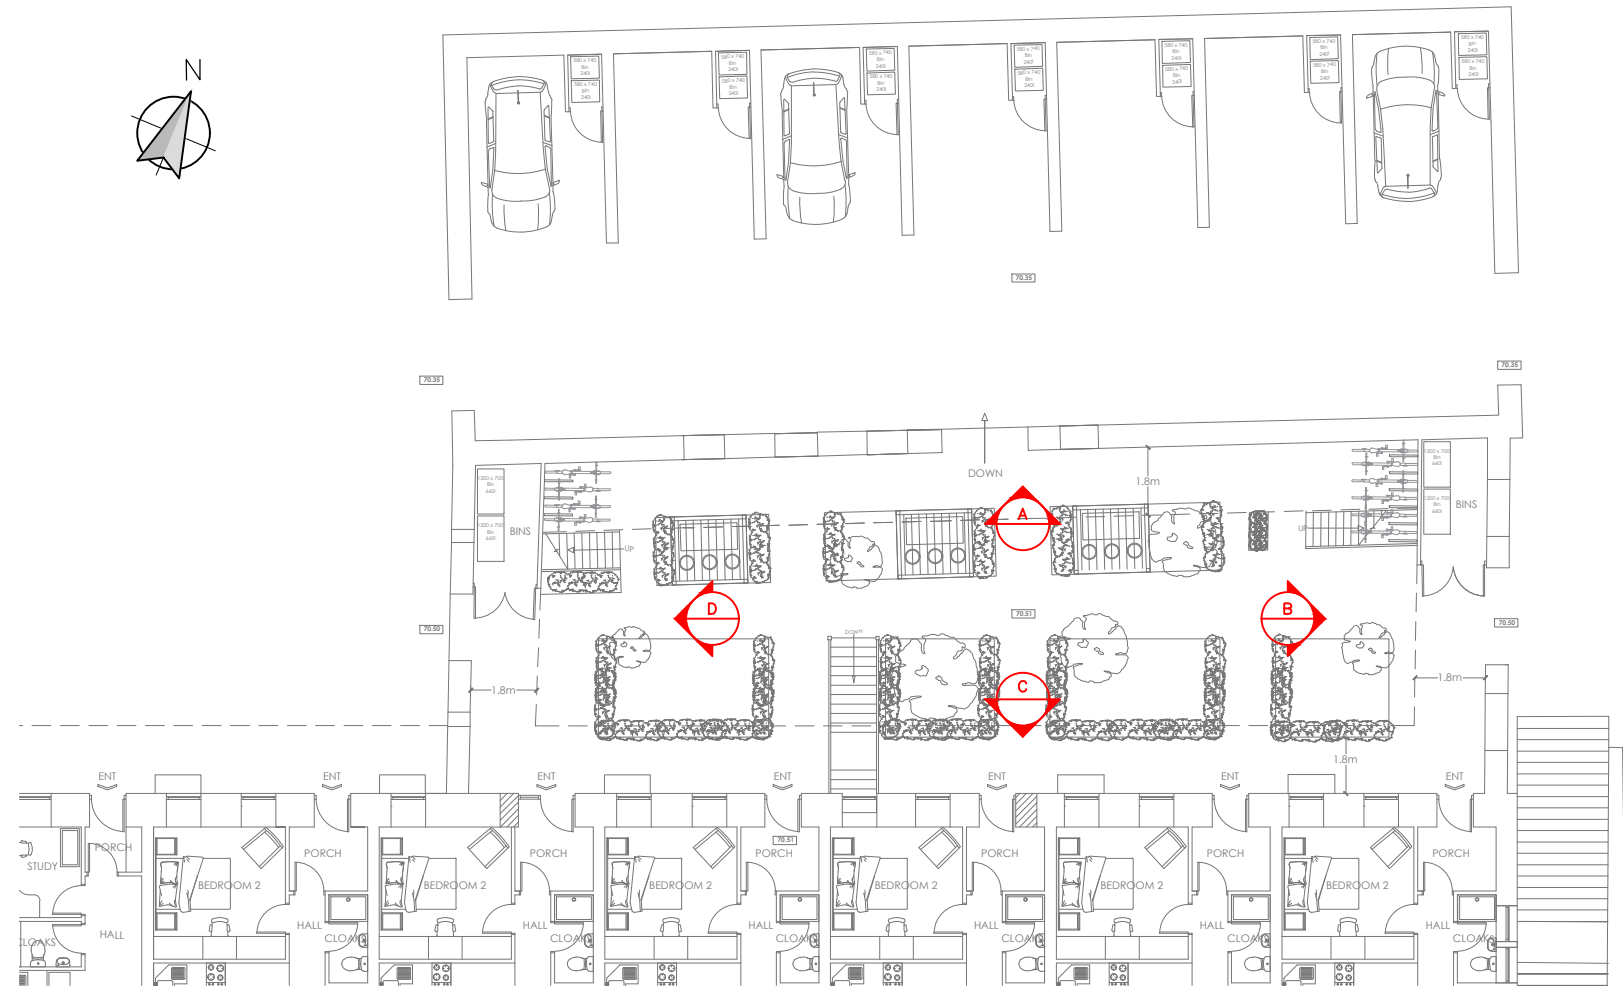

1:100 Scale 0 2 4 6m

Client		
Mr Rob Evans		
Job Title		
Development and Conversion of the former Lodematic Premises at Primrose Road, Clitheroe		
Drawing Title		
PROPOSED INTERNAL COURTYARD ELEVATIONS		
Scale	Date	Drawn
1:50 @ A1	NOV 2019	Paul Gudgeon

