


3201903597

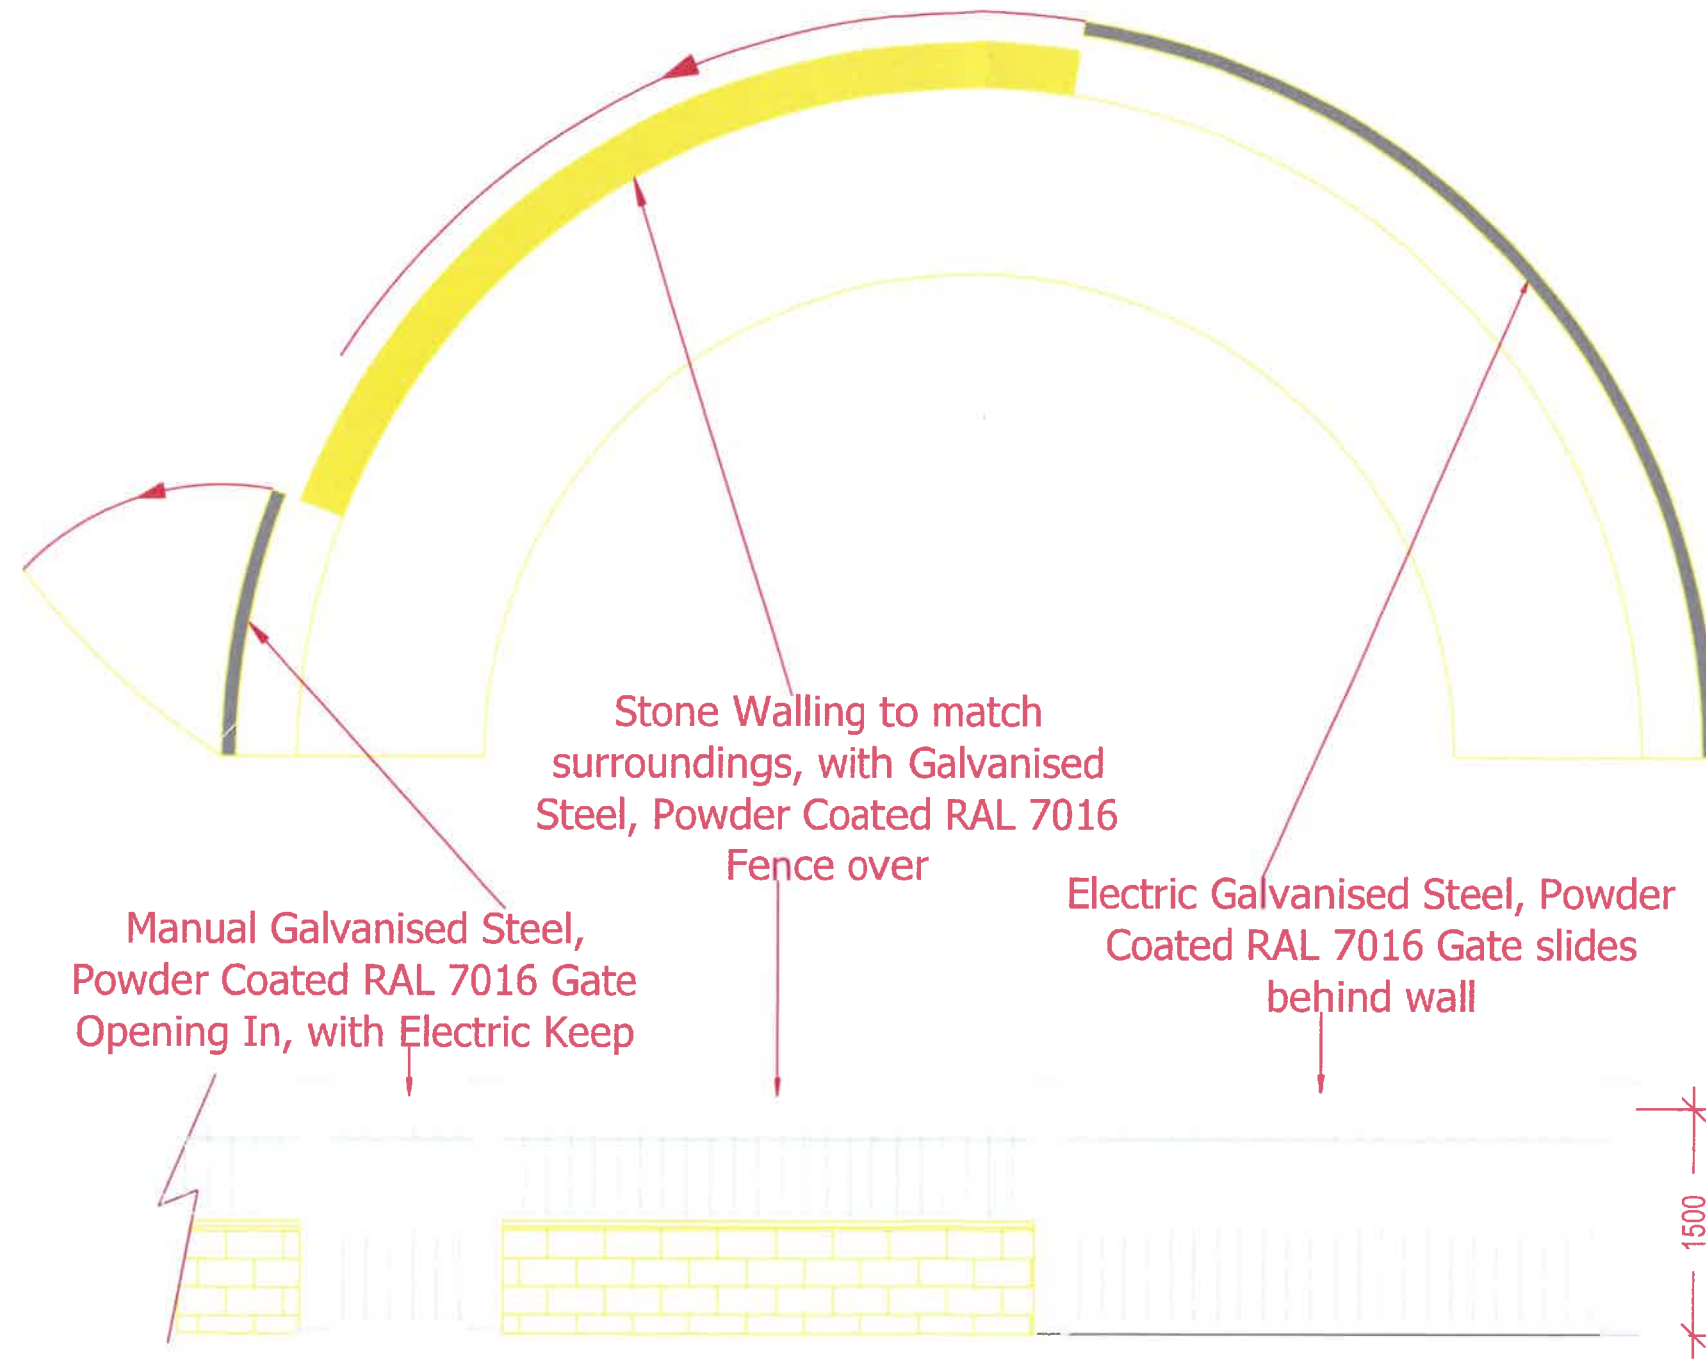

JJ Construction (NW) Ltd

Hare Hill Croft, Old Road
Chatburn
Clitheroe, Lancs
BB7 4EP
Email: red@jthames.com

Drawing Title	Plot 7 - Gate Proposals	
Job Number	2834	Paper Size: A3
Works Address	Plot 7, Hare Hill Croft, Old Road, Chatburn, BB7 4EP	
Scale	1 : 50	Date: 14th October 2019