

NEW FRONT DOOR/FRAME AND GLASS PANELS FOR  
2 SOUTHPORT BARN COTTAGES - SANLEY

SCALE 1:10

SUPPLIER - CLITHEROE PLASTIC'S CENTRE


1x DOOR FRAME (PLASTIC)  
 ROSEWOOD FINISH  
 COMPLETE WITH SILL

1x SAFEGUARD COMPOSITE DOOR  
 BALMORAL DOOR DESIGN  
 ROSEWOOD FINISH

2x TOUGHENED GLASS PANELS  
 FROSTED GLASS  
 DOUBLE GLAZED UNITS

2- GLASS PANELS  
 MONZA DESIGN

320190366P

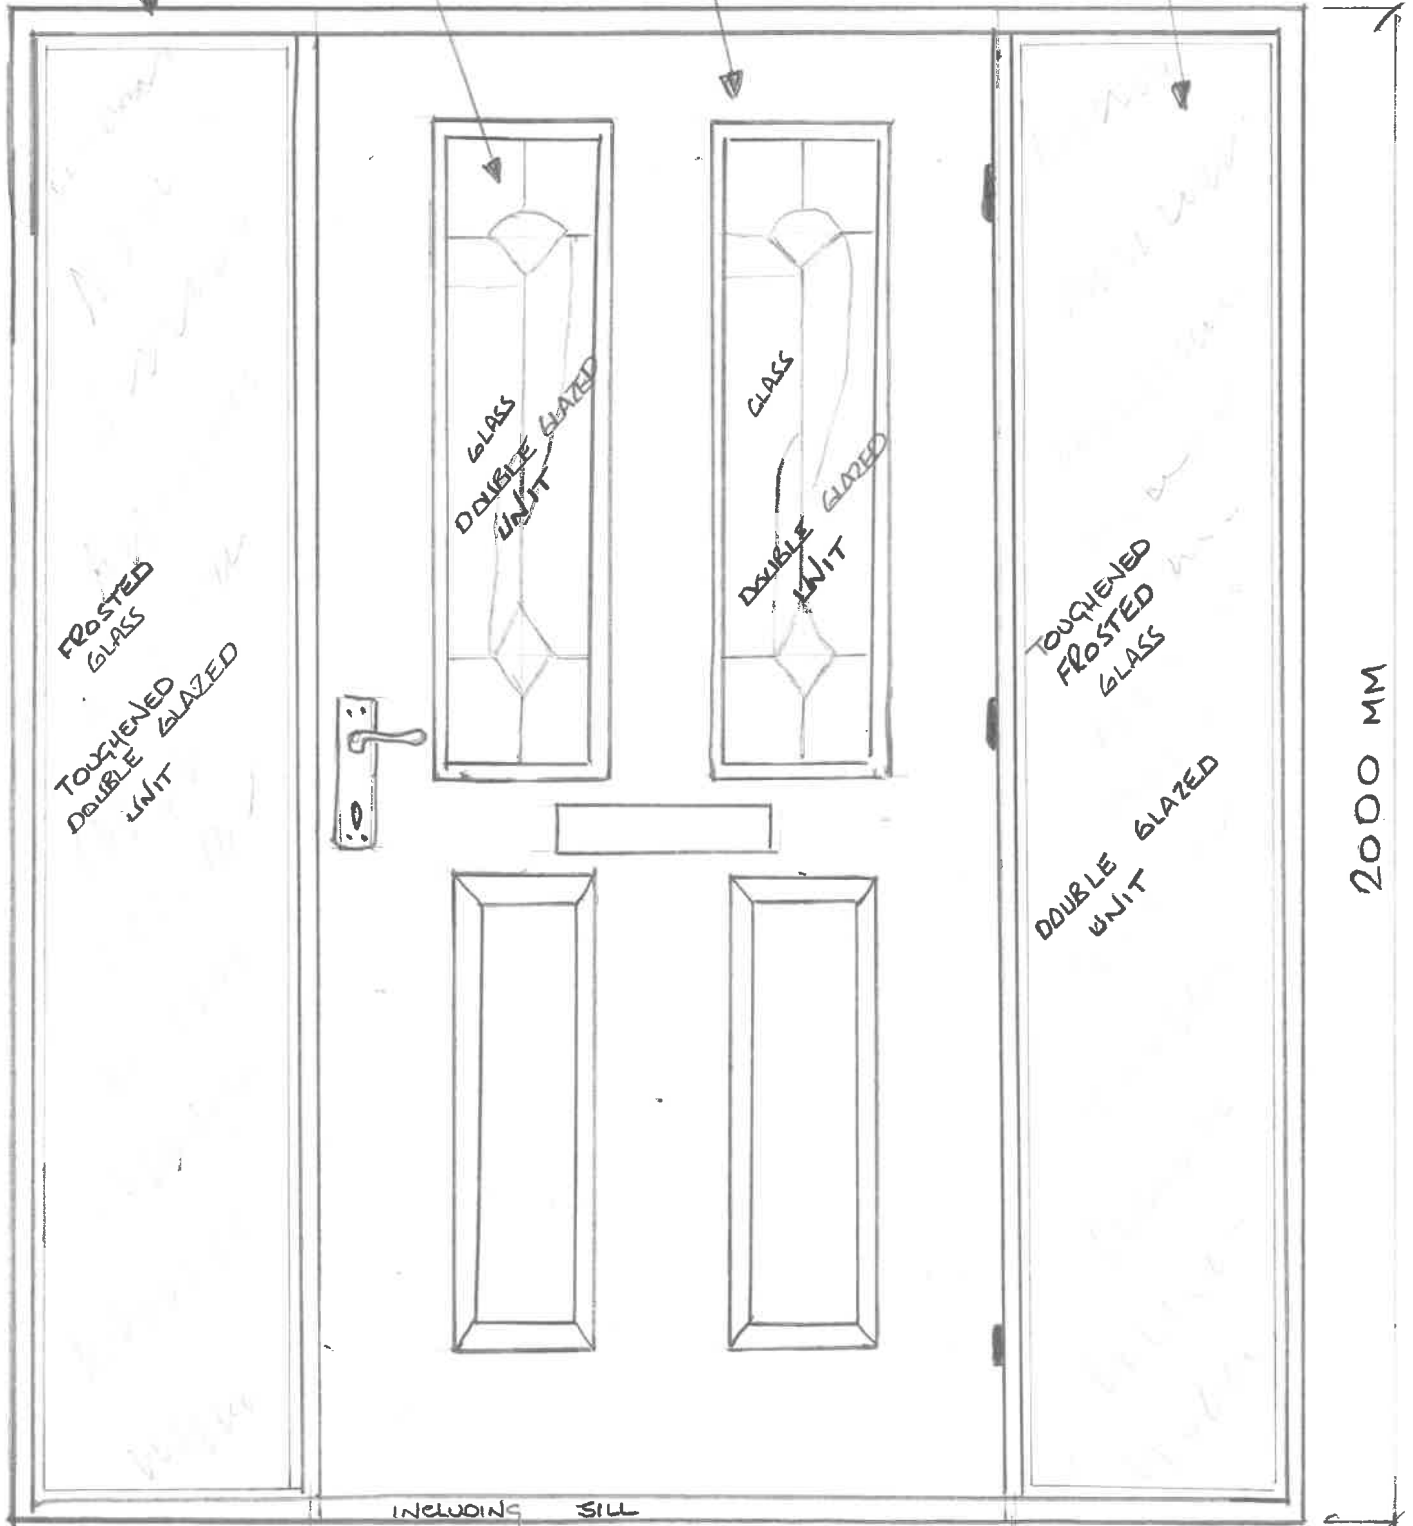

FROSTED  
GLASS  
TOUGHENED  
DOUBLE GLAZED  
UNIT

GLASS  
DOUBLE GLAZED  
UNIT

GLASS  
DOUBLE GLAZED  
UNIT

TOUGHENED  
FROSTED  
GLASS

DOUBLE GLAZED  
UNIT

2000 MM

400 MM

900 MM

400 MM

1700 MM

PLANNING

04 NOV 2019