



This drawing, the works and concepts depicted, are copyright and may not be reproduced or made use of, either directly or indirectly, without the express consent of the LINKS Architecture Ltd.

Do not scale this drawing.


All heights, levels, sizes and dimensions to be checked on site before any work is put to hand.

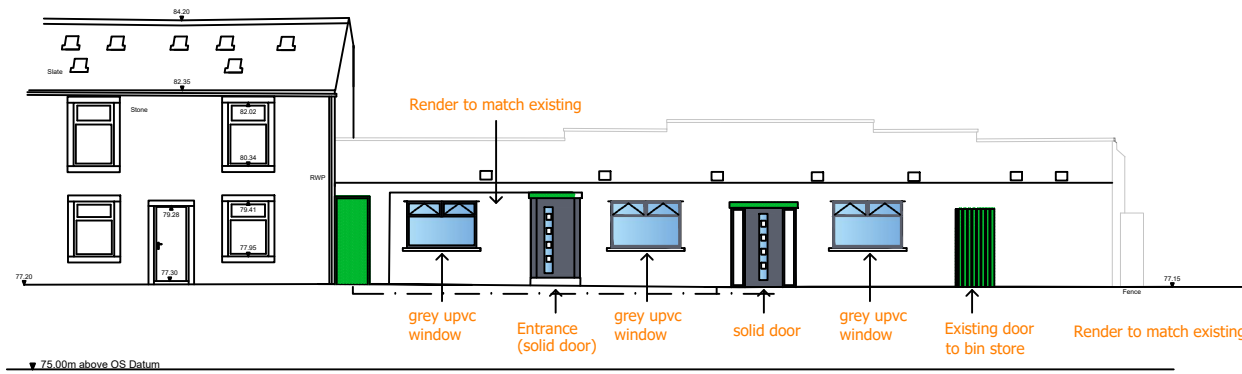

Proposed Elevation 1 @ 1:200

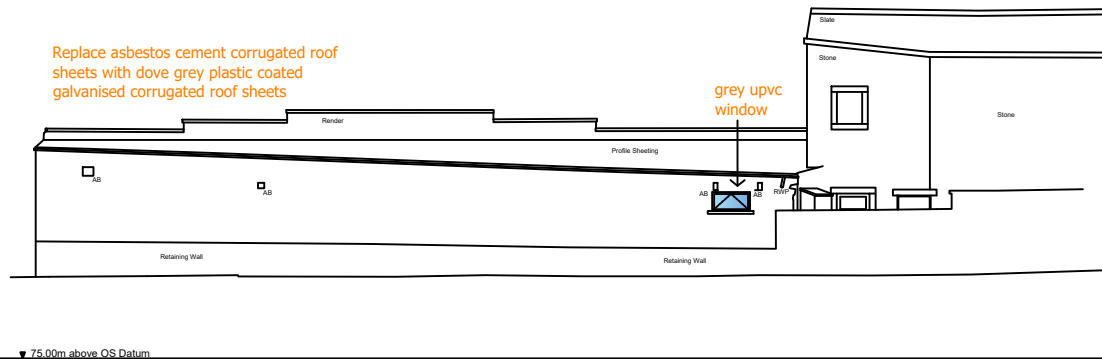

Proposed Elevation 2 @ 1:200

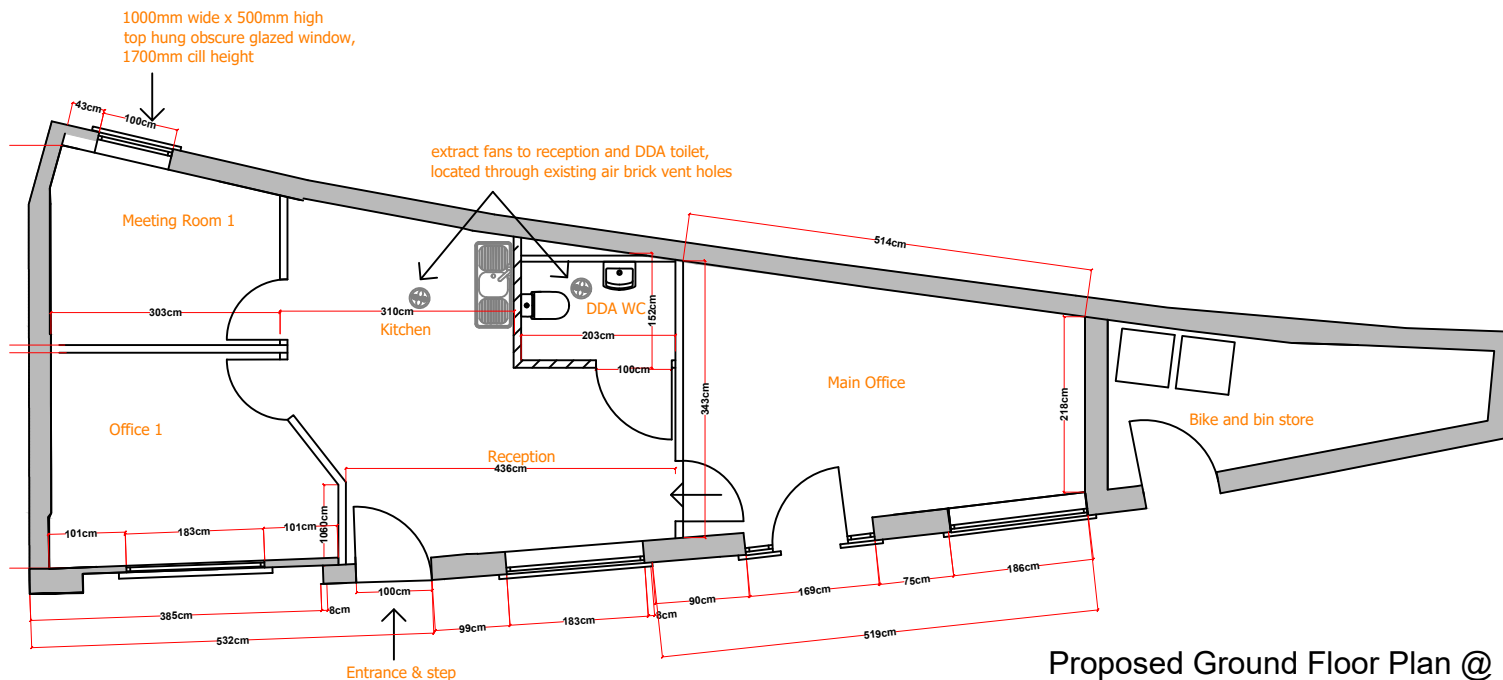

Proposed Ground Floor Plan @ 1:100

Revisions:
Project: CHANGE OF USE OF PRIMROSE DAIRY FROM B2 USE TO A2
Drawing: PROPOSED ELEVATIONS & PLAN
Dwg N°: 19081-03 Rev:
Scale@A4: as shown Date: 05-10-19

LINKS Architecture Ltd

35 Collinfield Kendal LA9 5JD
www.linksarchitecture.co.uk

Alan Varley
T/F: 01539 741250
M: 07971 507933
E: a.varley333@btinternet.com