


1 GROUND FLOOR
1 : 100

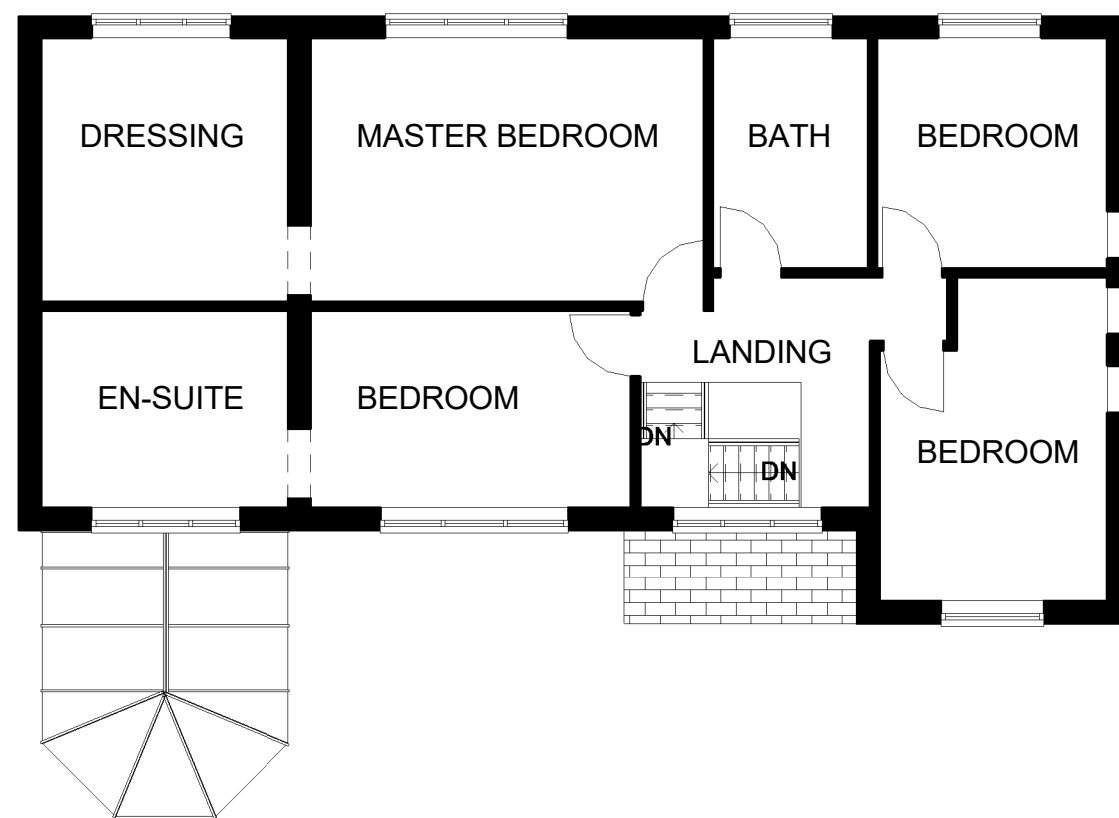

2 FIRST FLOOR
1 : 100




3 SOUTH EAST
1 : 100



4 NORTH EAST
1 : 100



5 NORTH WEST
1 : 100

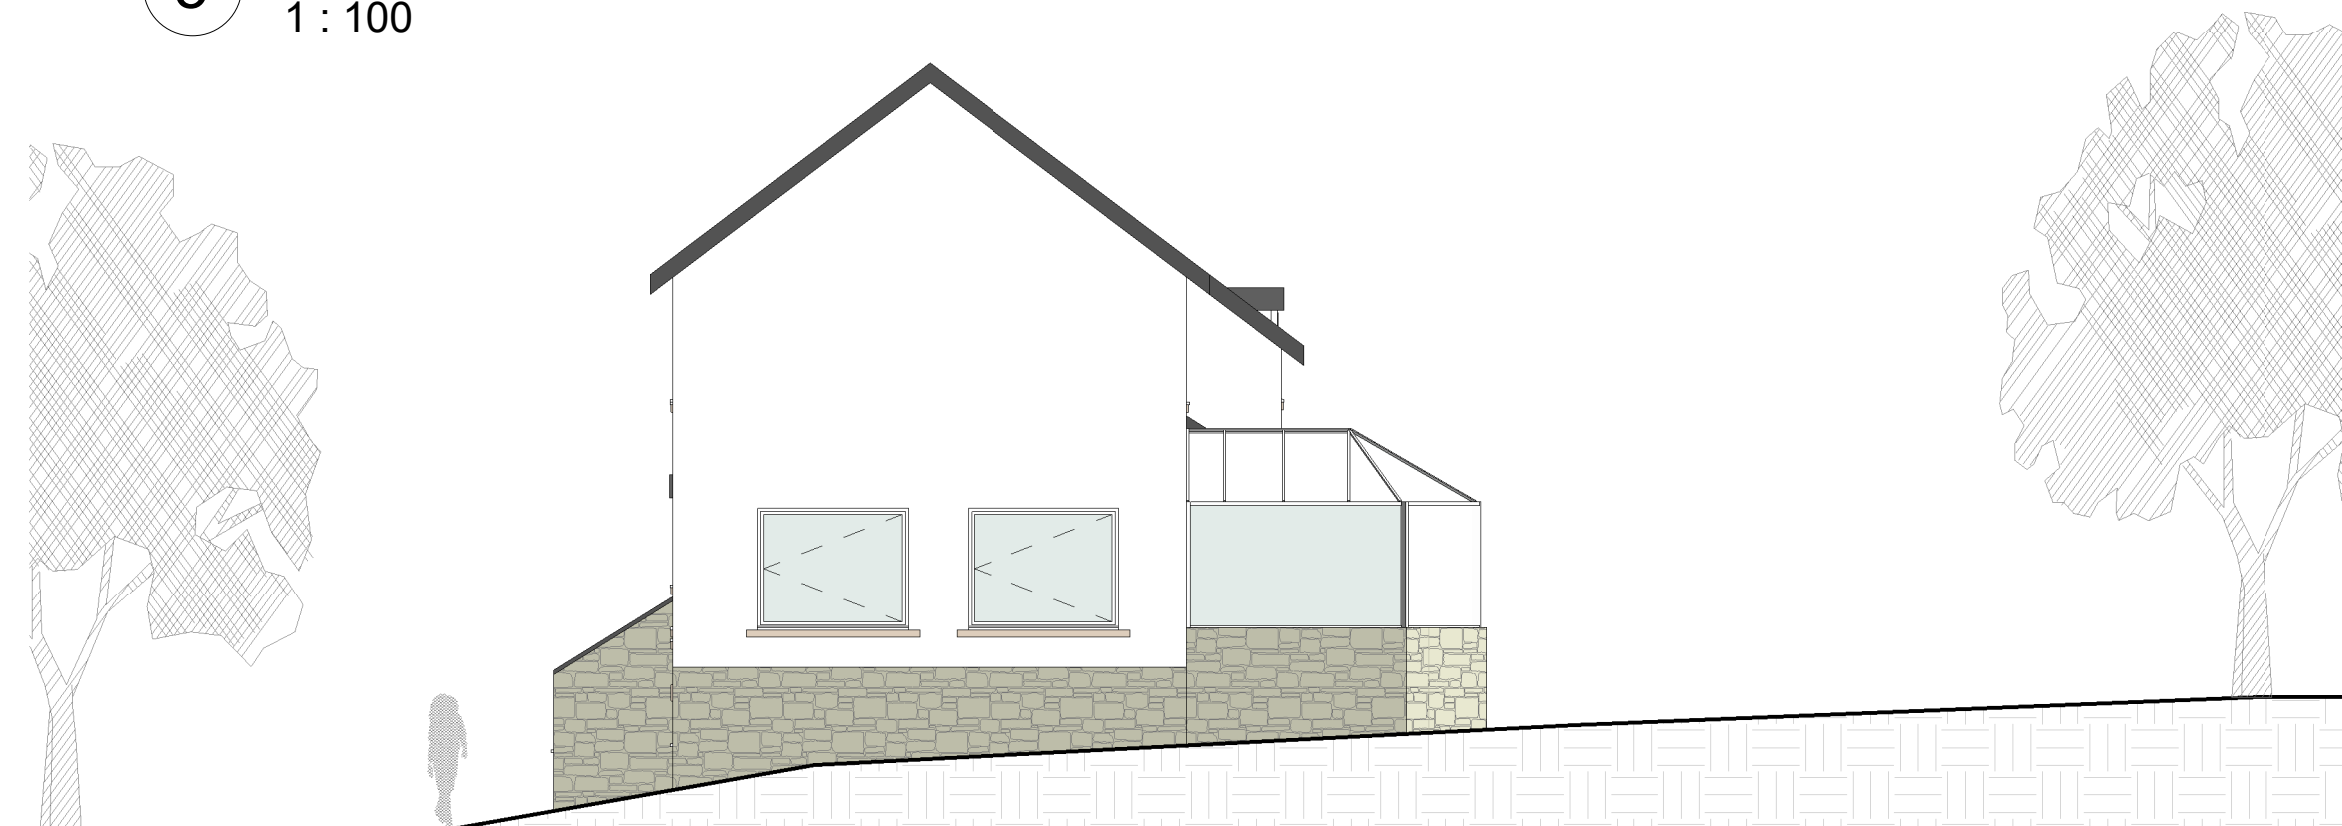

6 SOUTH WEST
1 : 100

Peter Hitchen
Architects

Marathon House
The Sidings Business Park
Whalley, BB7 9SE

01254 823 855

www.peterhitchenarchitects.co.uk

NOTES:

No.	Description	Date

CLIENT:

MR & MRS MONAGHAN

PROJECT:

PROPOSED ALTERATIONS &
EXTENSIONS TO THE WHITE
HOUSE, SAWLEY

SHEET:

EXISTING PLANS &
ELEVATIONS

Project number PHA/336

Date 18/10/2019

Drawn by RH

Checked by PH

A200

Scale 1 : 100

Sheet size A1