



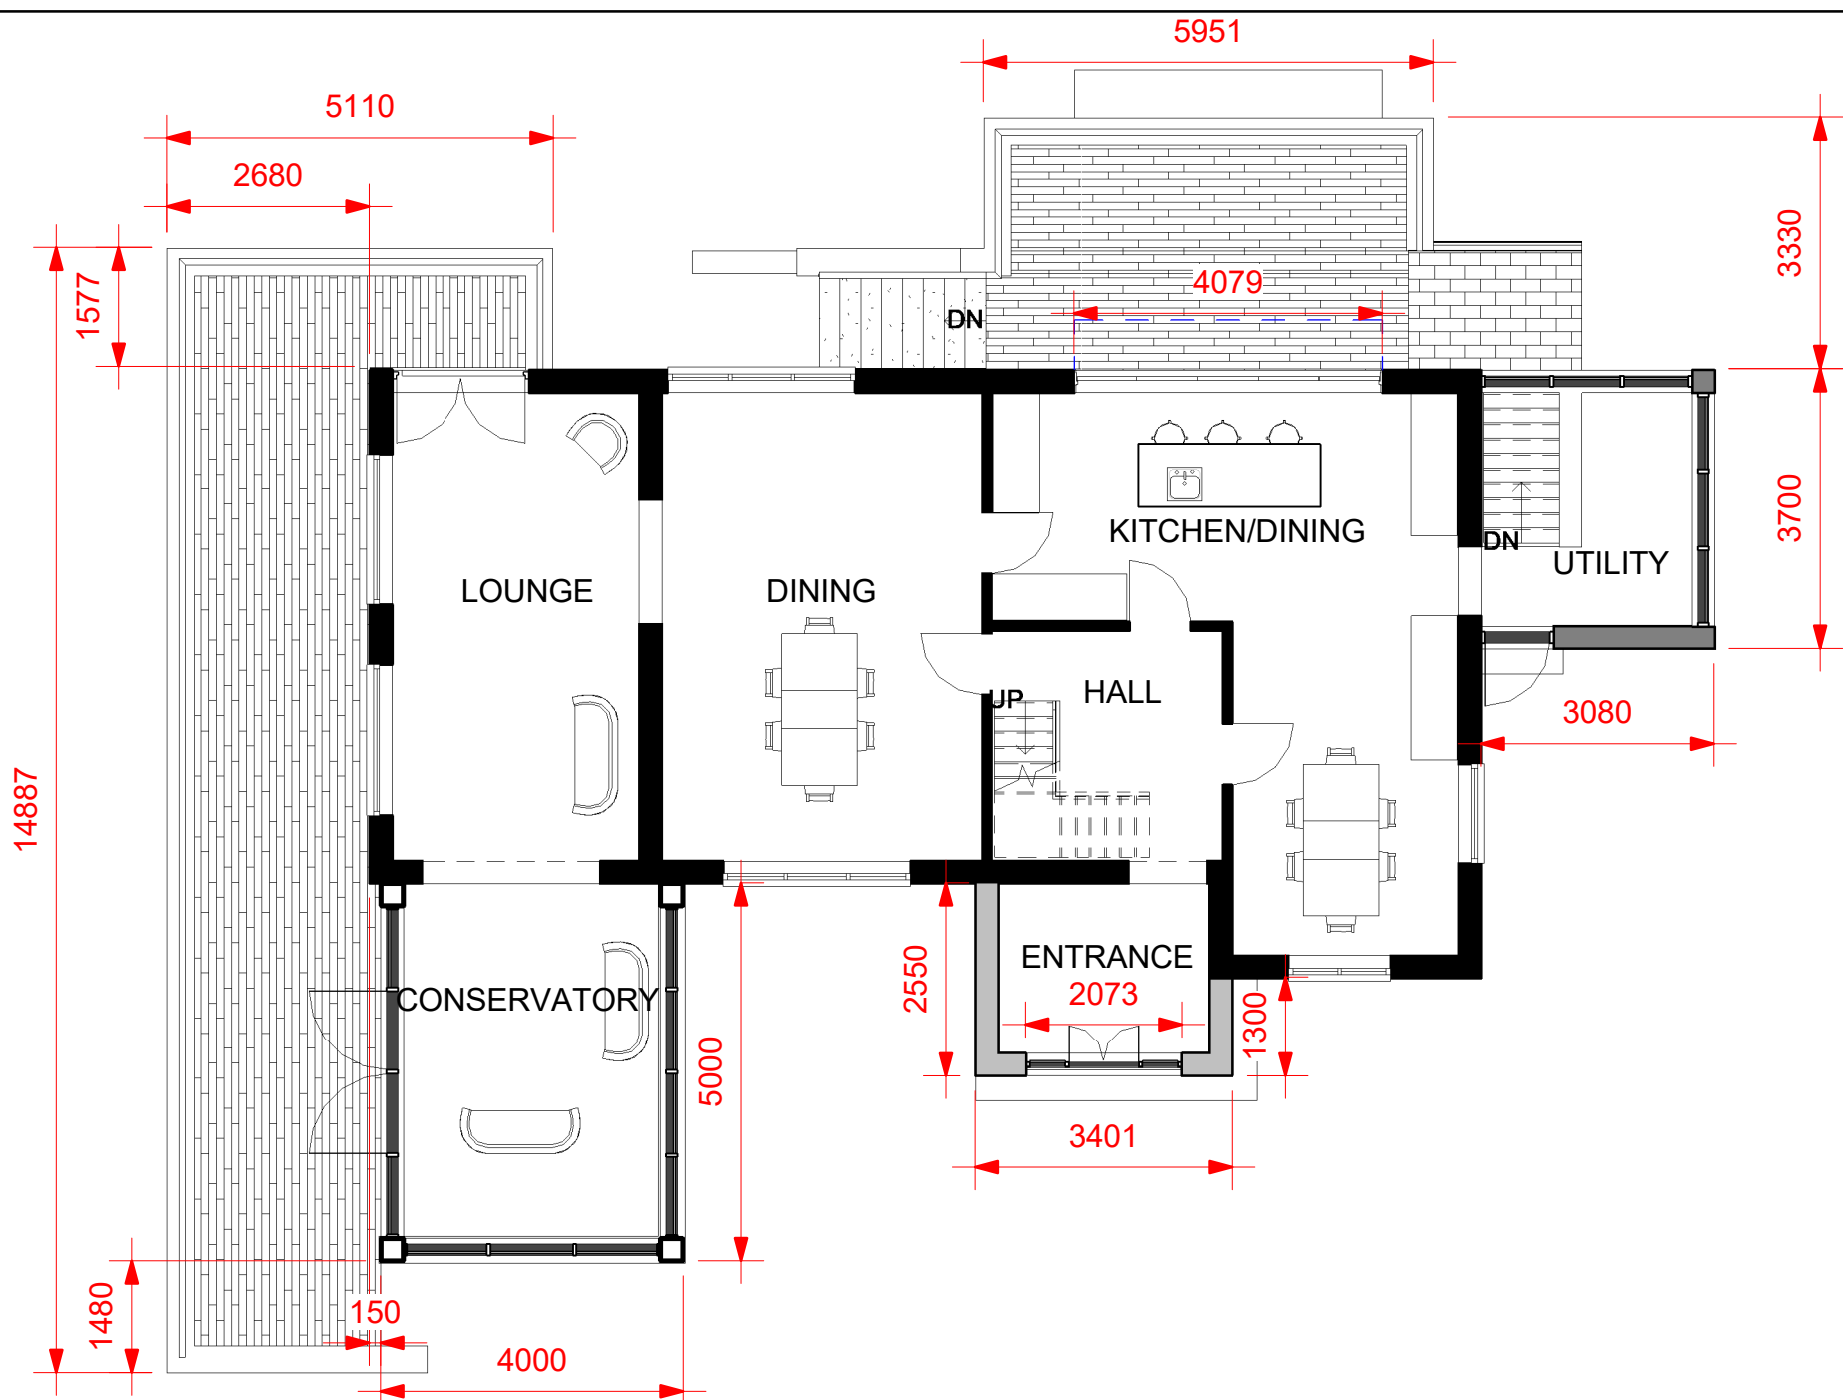

1 GROUND FLOOR
1 : 100

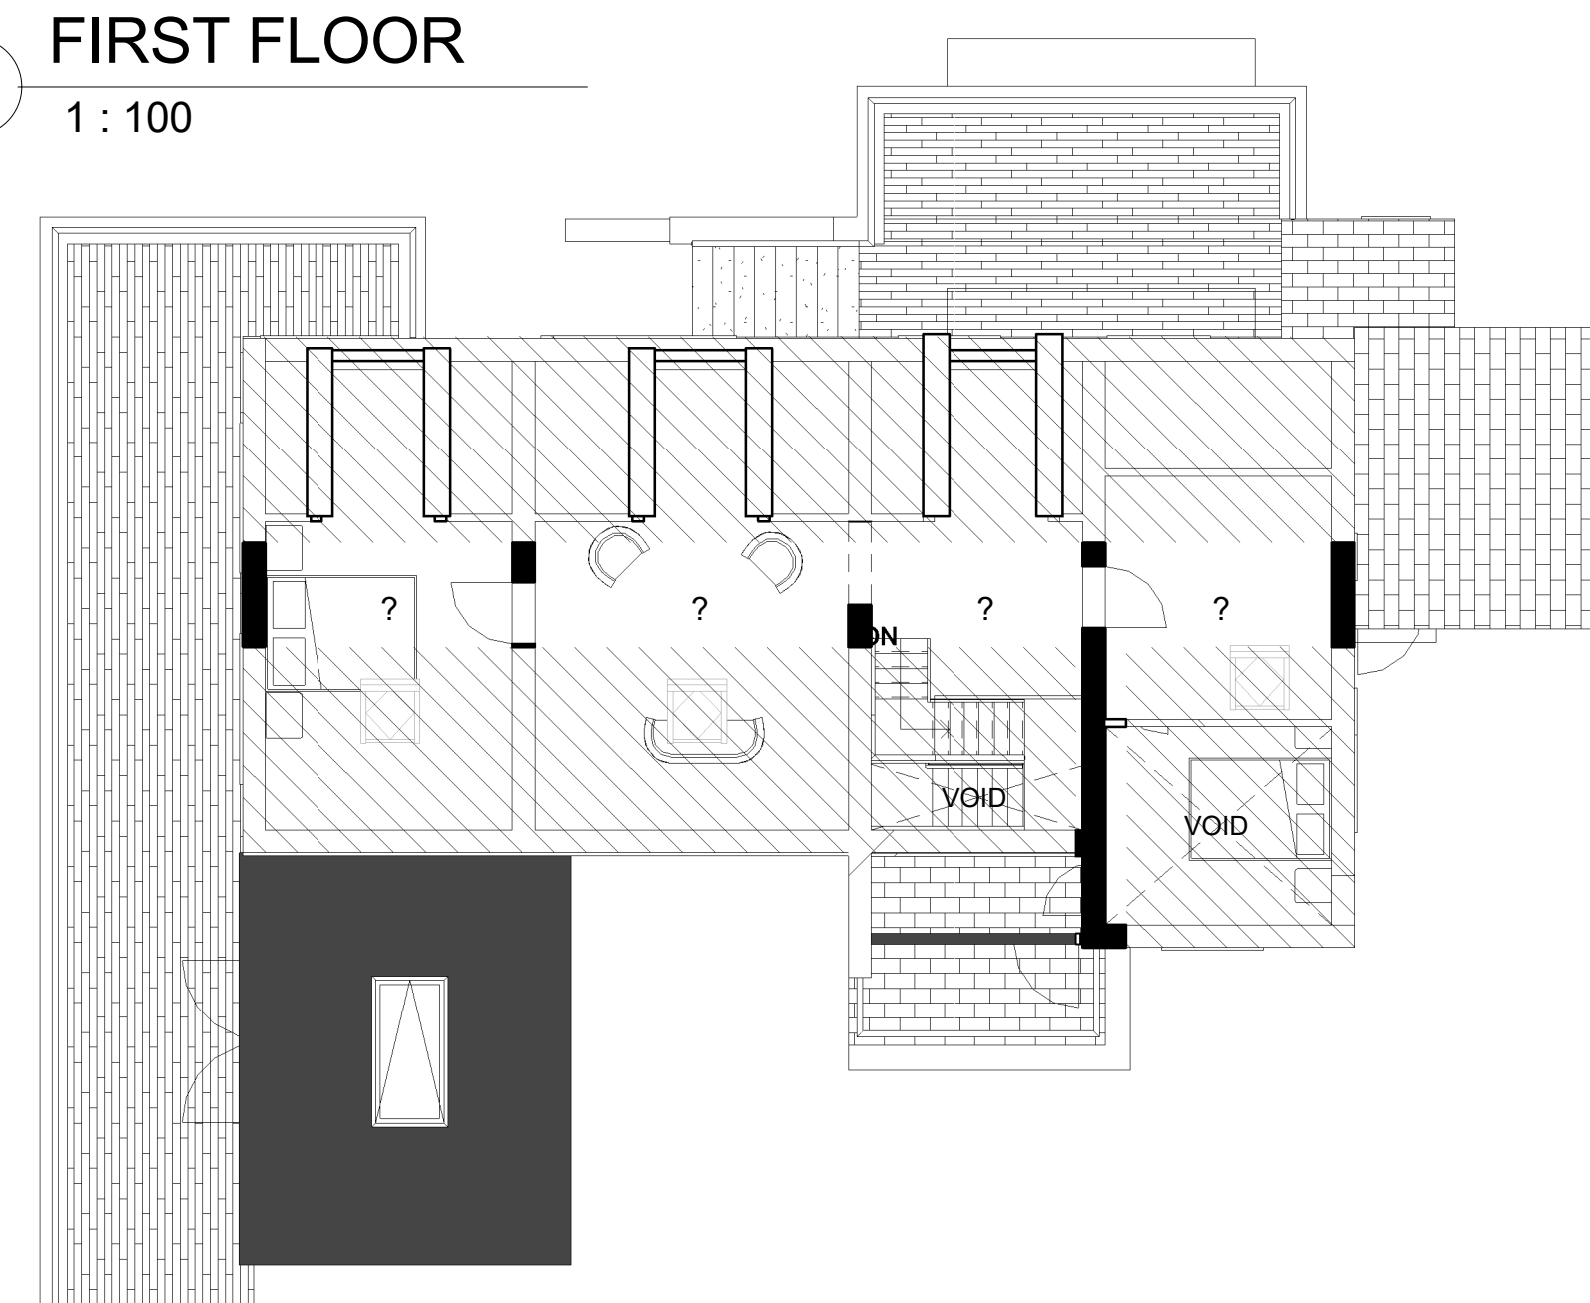


2 FIRST FLOOR
1 : 100



3 LOFT SPACE
1 : 100



4 SOUTH EAST
1 : 100

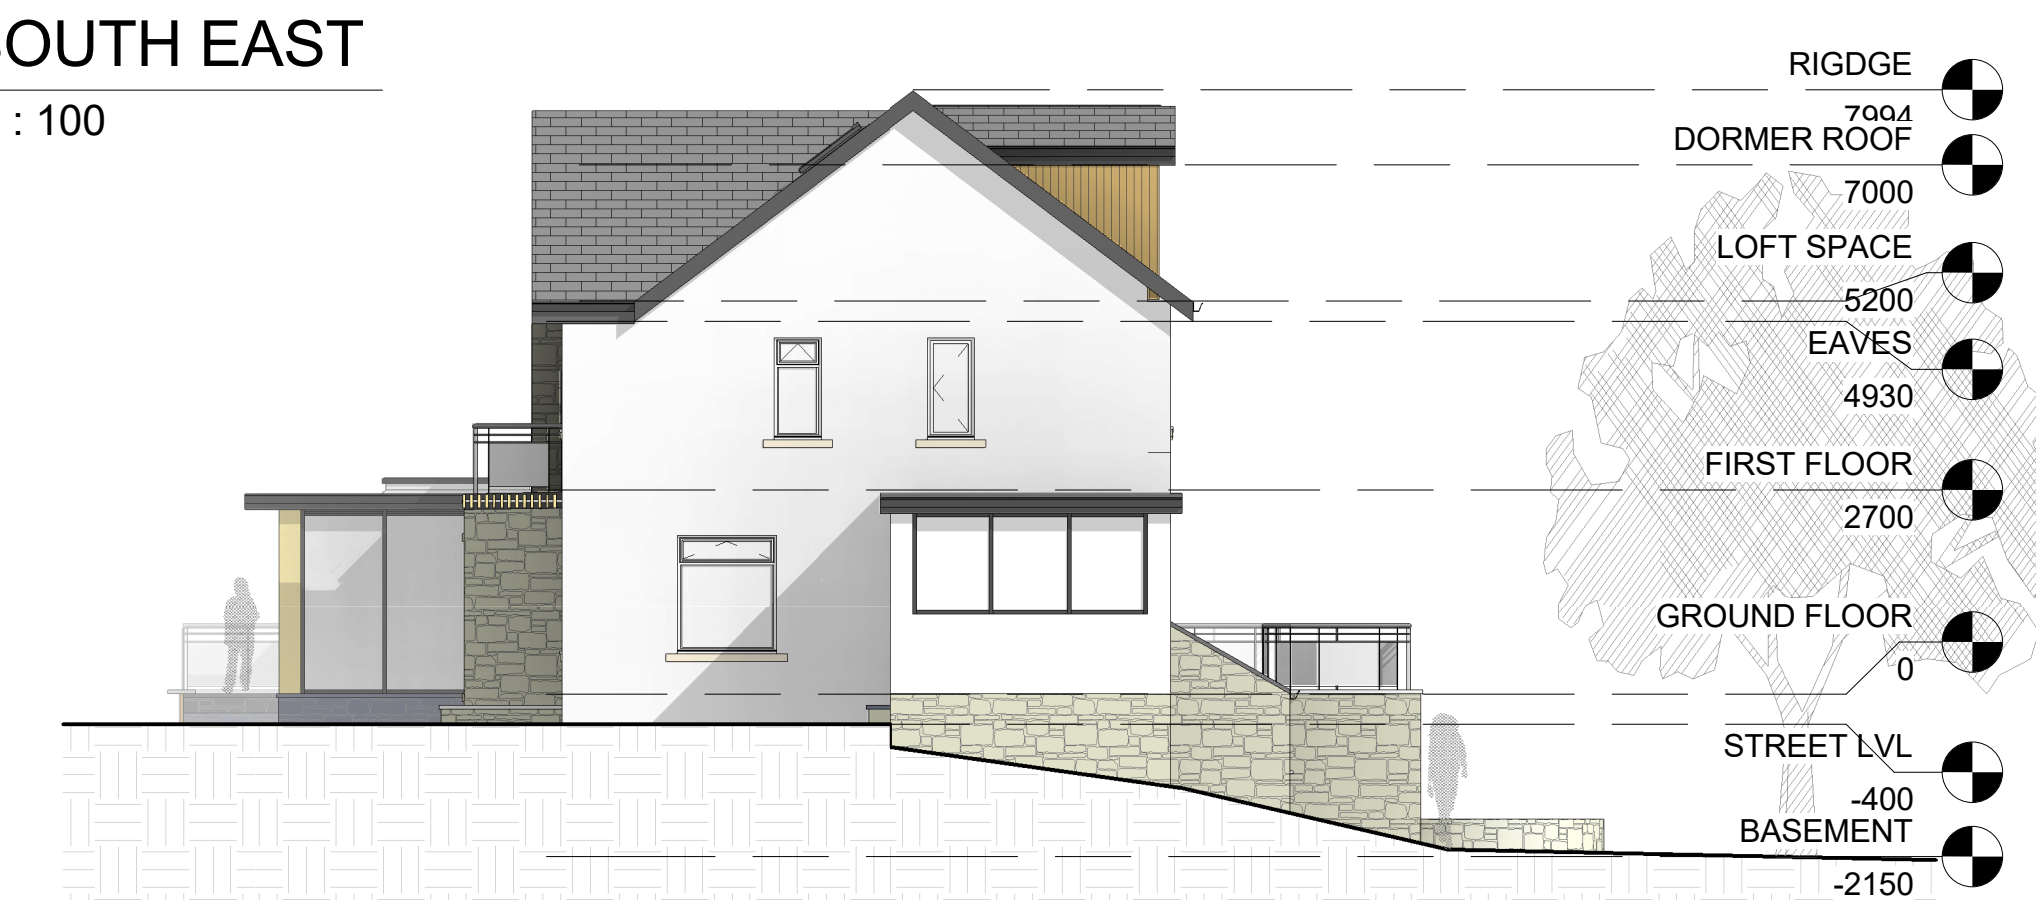

5 SOUTH WEST
1 : 100



6 NORTH WEST
1 : 100



7 NORTH EAST
1 : 100

Peter Hitchen
Architects

Marathon House
The Sidings Business Park
Whalley, BB7 9SE

01254 823 855

www.peterhitchenarchitects.co.uk

NOTES:

No.	Description	Date

CLIENT:

MR & MRS MONAGHAN

PROJECT:
PROPOSED ALTERATIONS &
EXTENSIONS TO THE WHITE
HOUSE, SAWLEY

SHEET:
**PROPOSED PLANS &
ELEVATIONS**

Project number	PHA/336
Date	18/10/2019
Drawn by	RH
Checked by	PH

A201

Scale	1 : 100
Sheet size	A1