
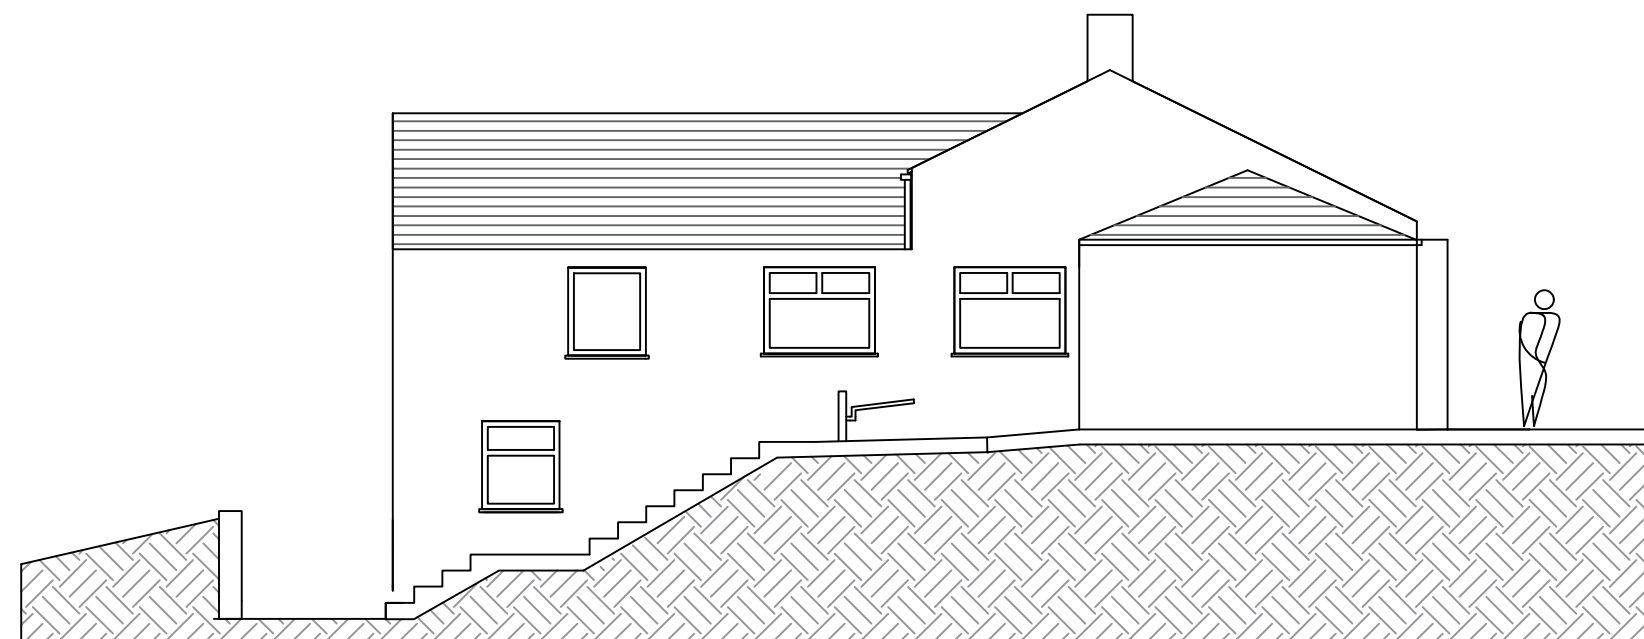
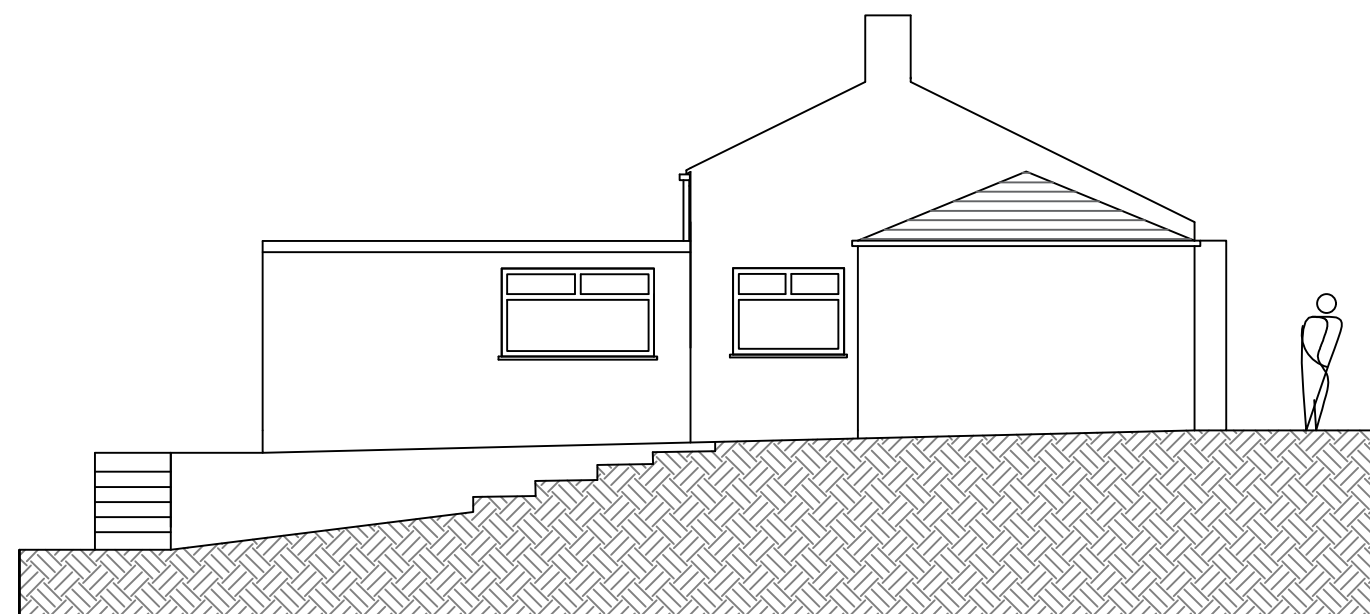
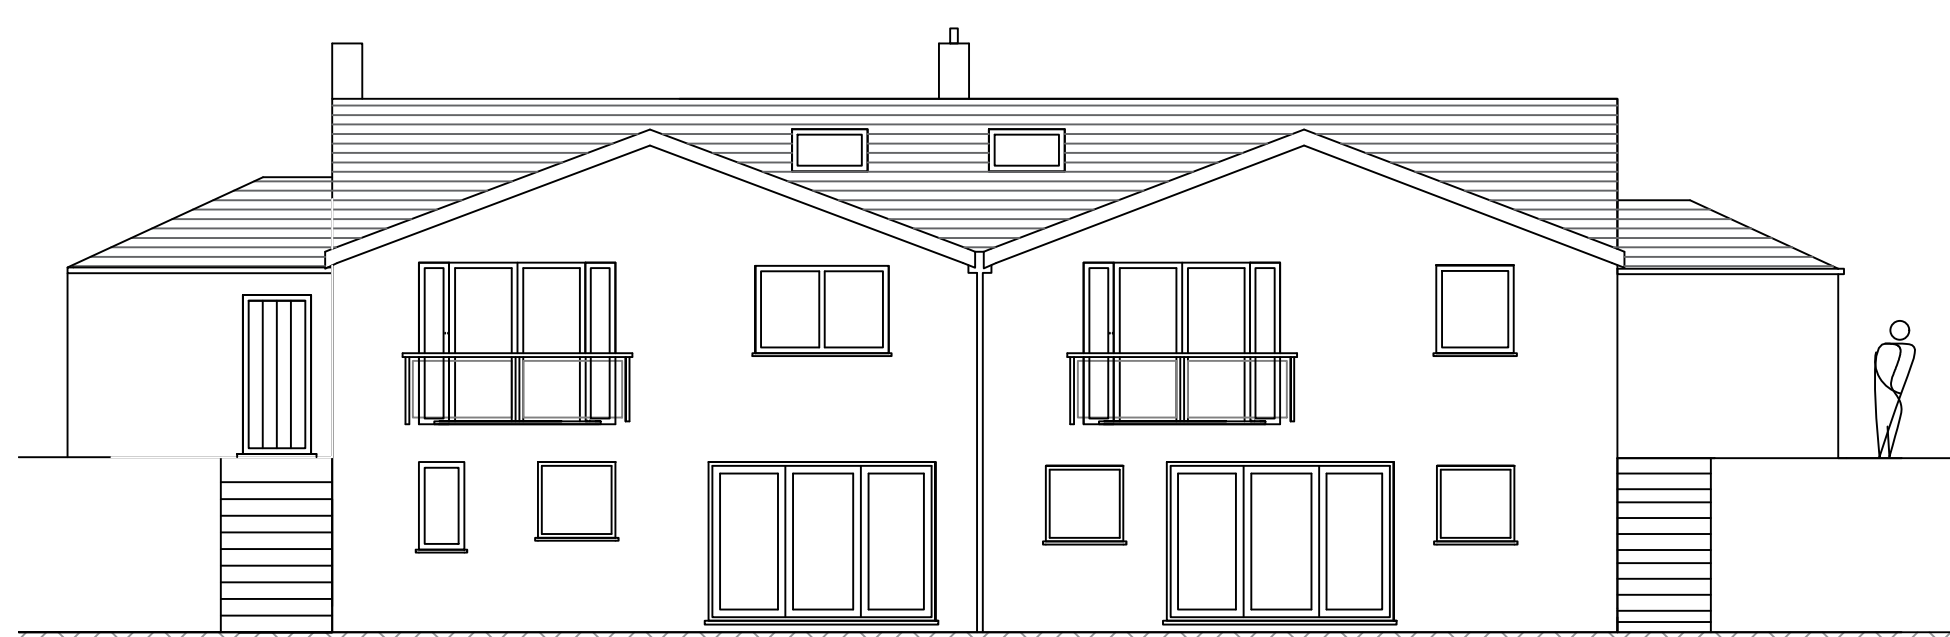
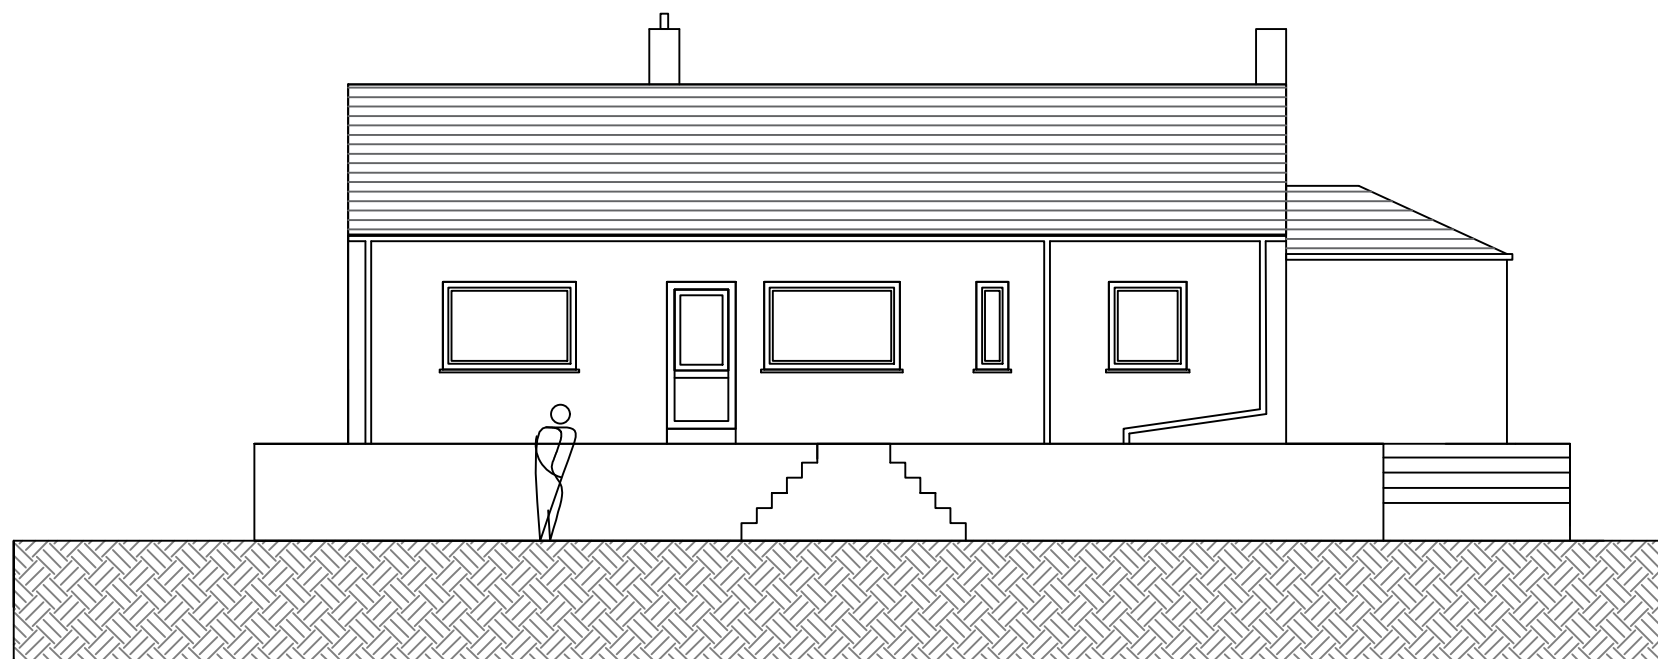
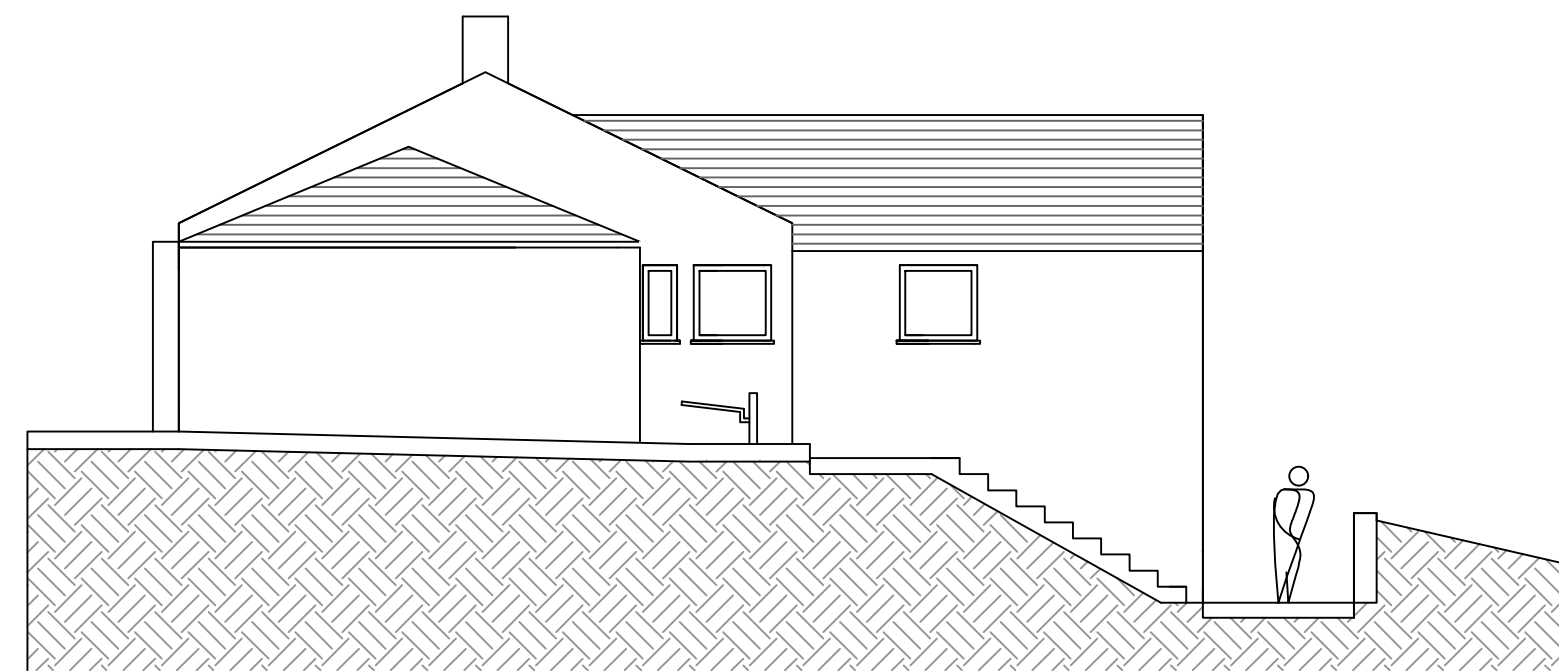
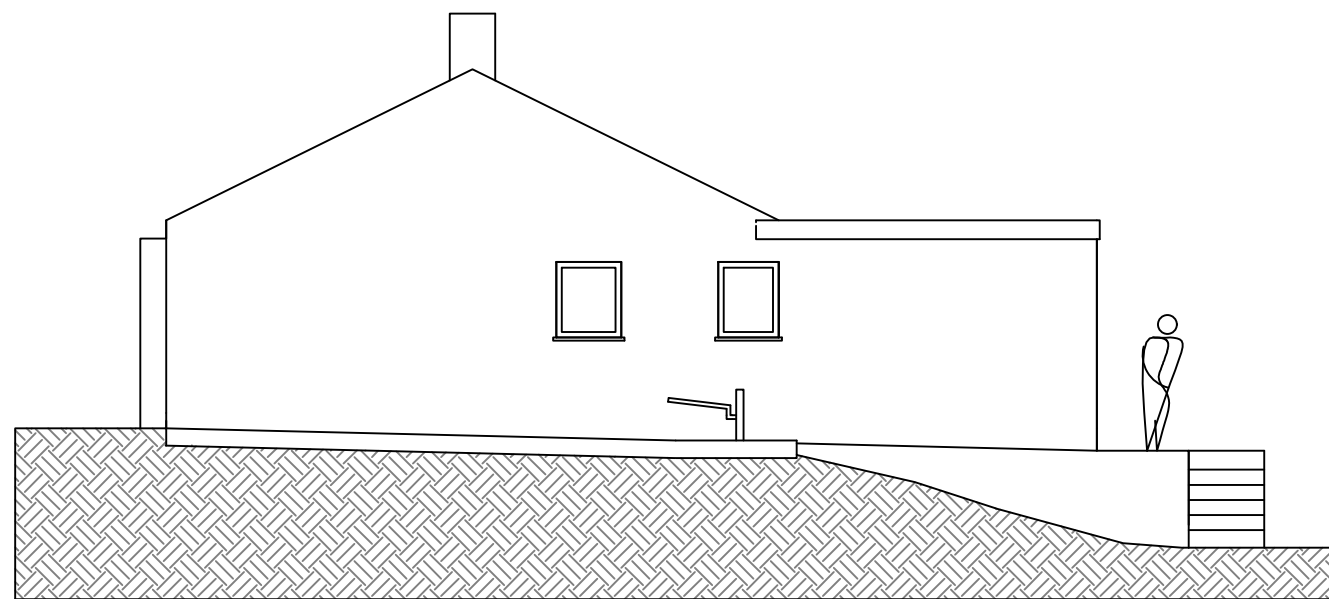


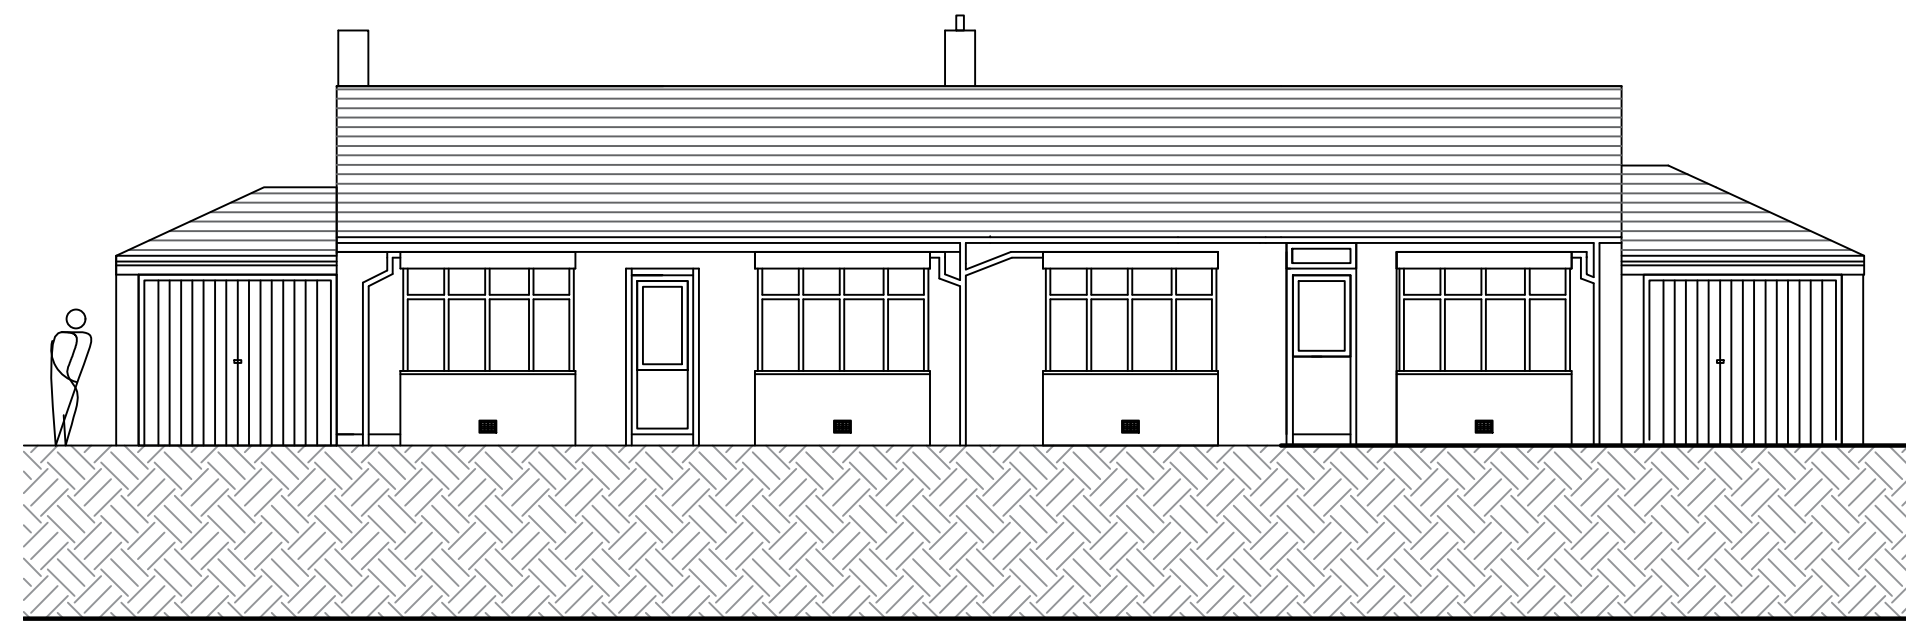

Notes:
MATERIAL SPECIFICATION RENDER FINISH CONCRETE ROOF TILES UPVC DOORS AND WINDOW UPVC GRAY SOFFITS AND FASCIAS PLASTIC RAIN WATER GOODS

Rev	Date	Revision
Peter Hitchen Architects		
project PROPOSED REDEVELOPMENT TO 67 WHALLEY ROAD, LANGHO		
client MR & MRS DARBYSHIRE		
drawing title EXISTING & PROPOSED ELEVATIONS		
status PLANNING DRAWINGS		
scale 1:100 @ A2		
drawn DH	checked PH	
date 11/10/19		
project no. PHA/383	drp. no. 100	rev. —