
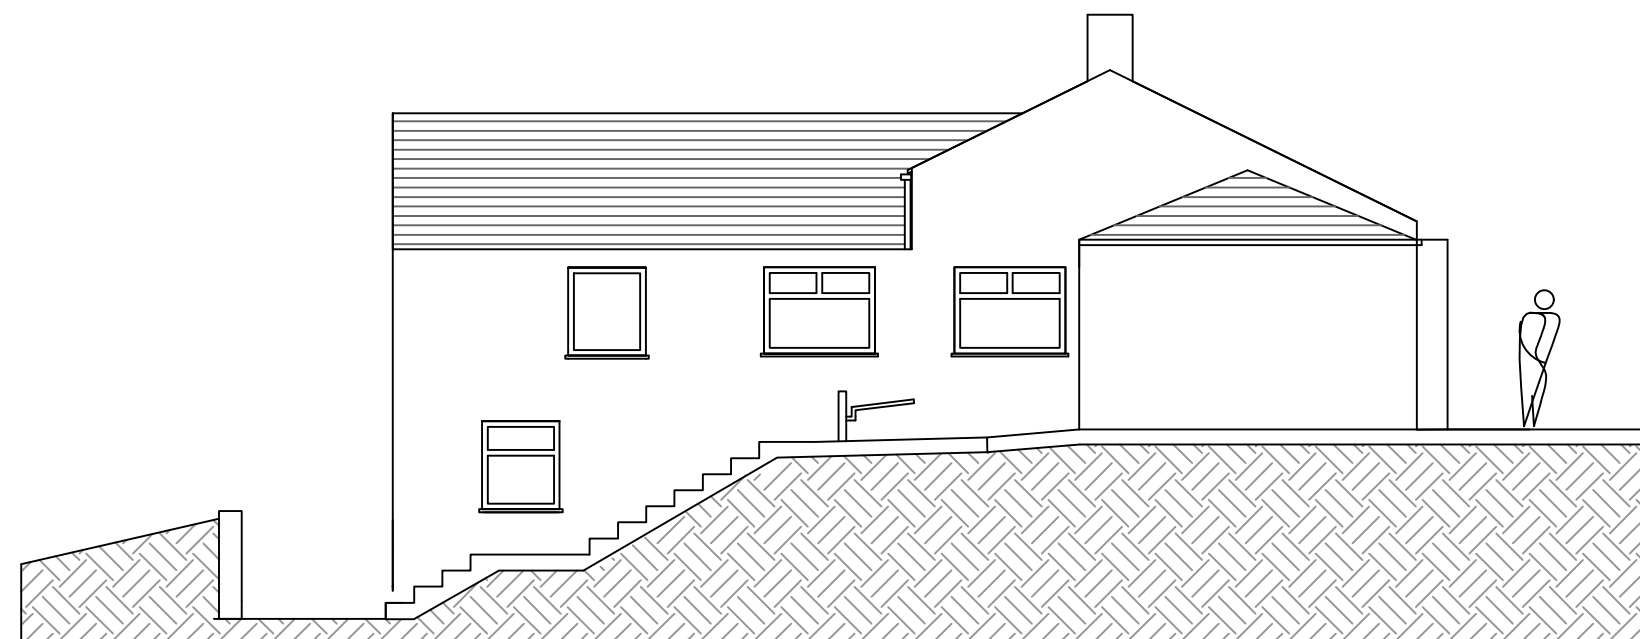
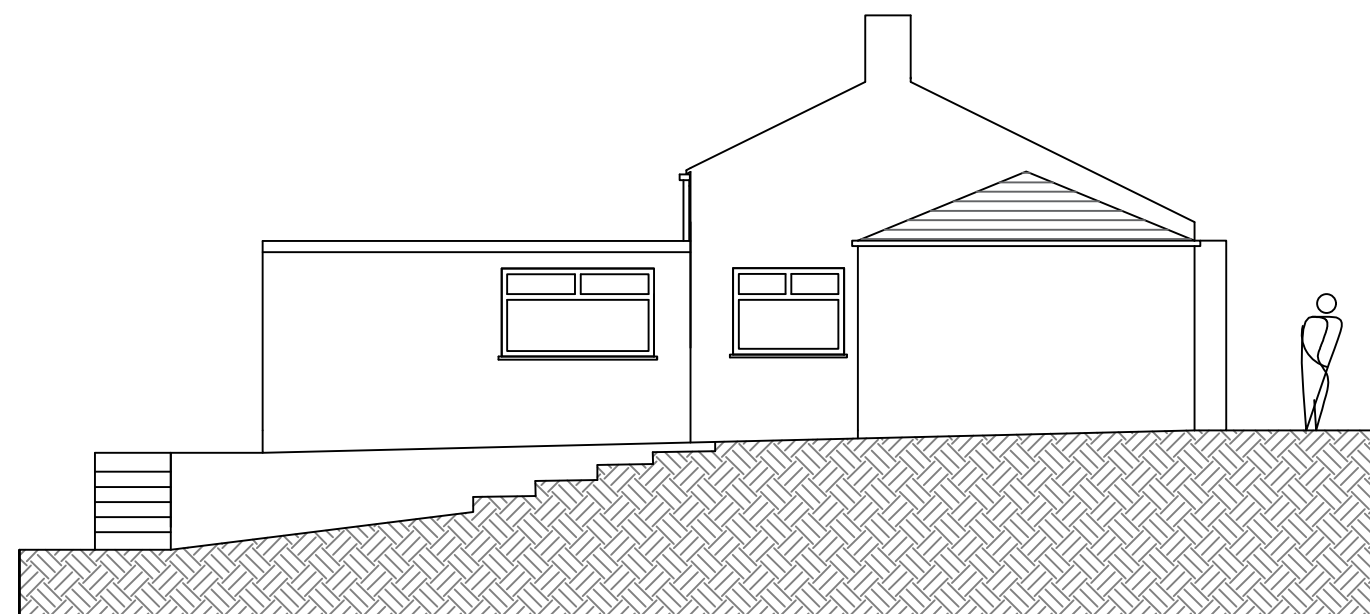
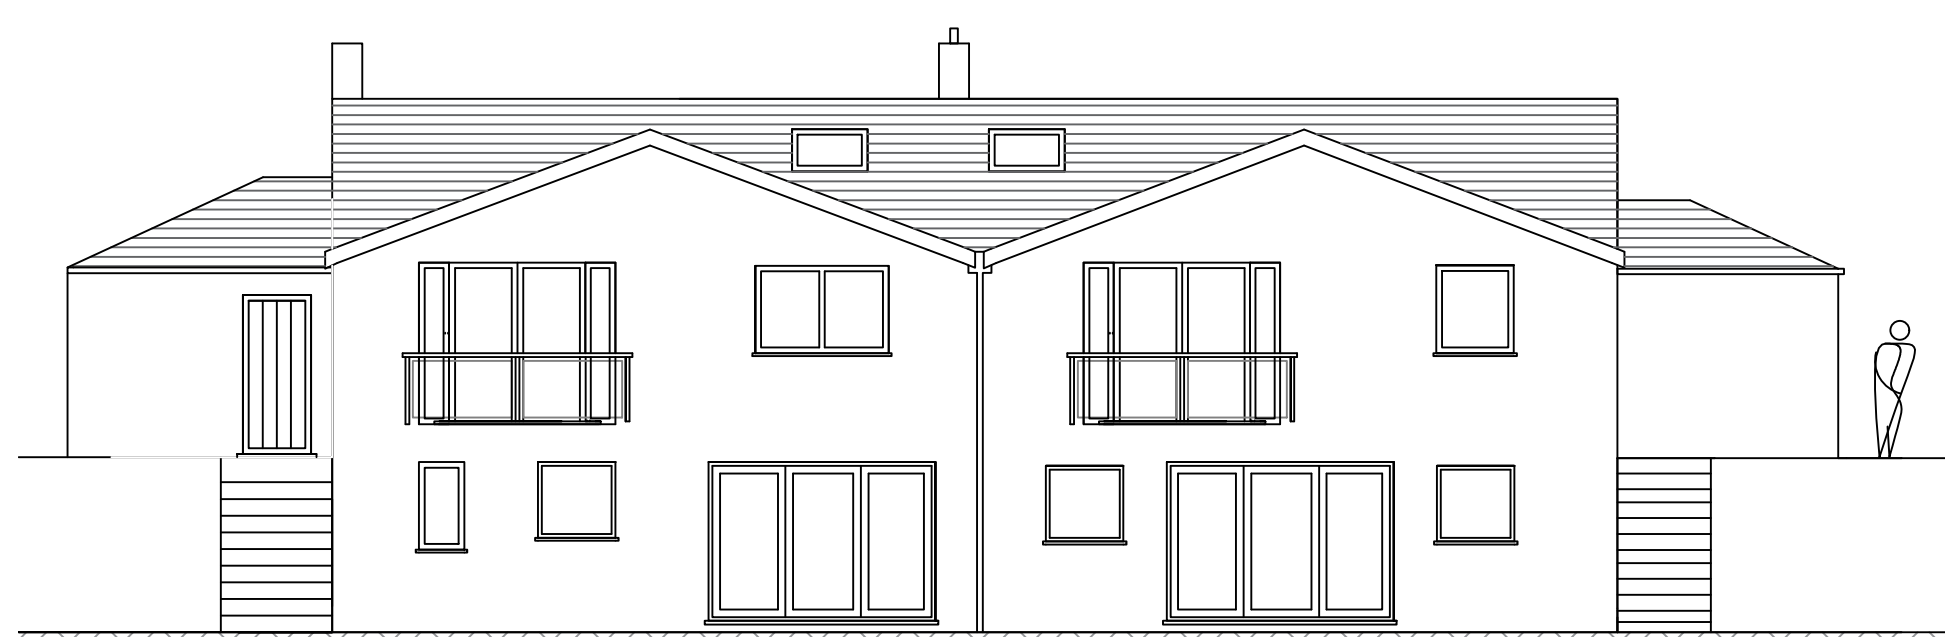
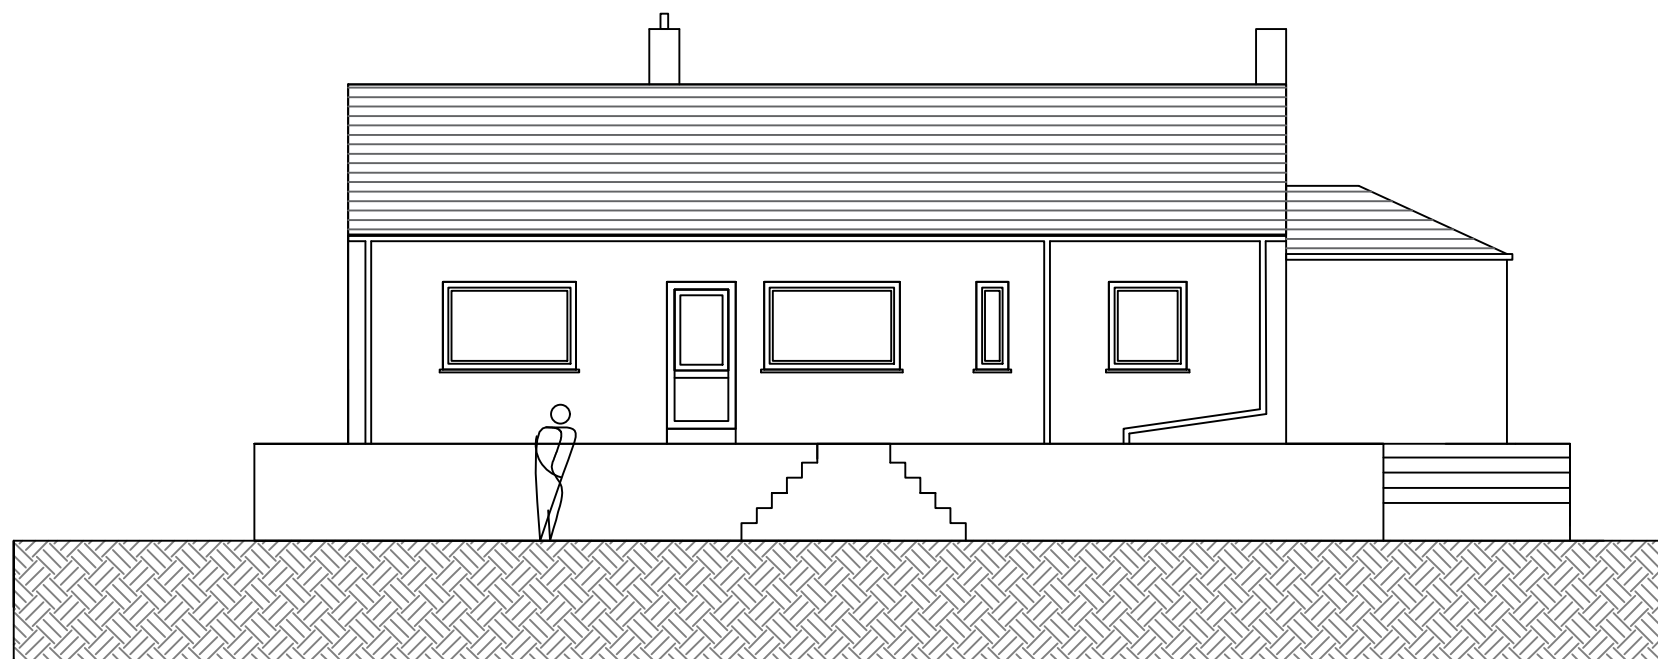
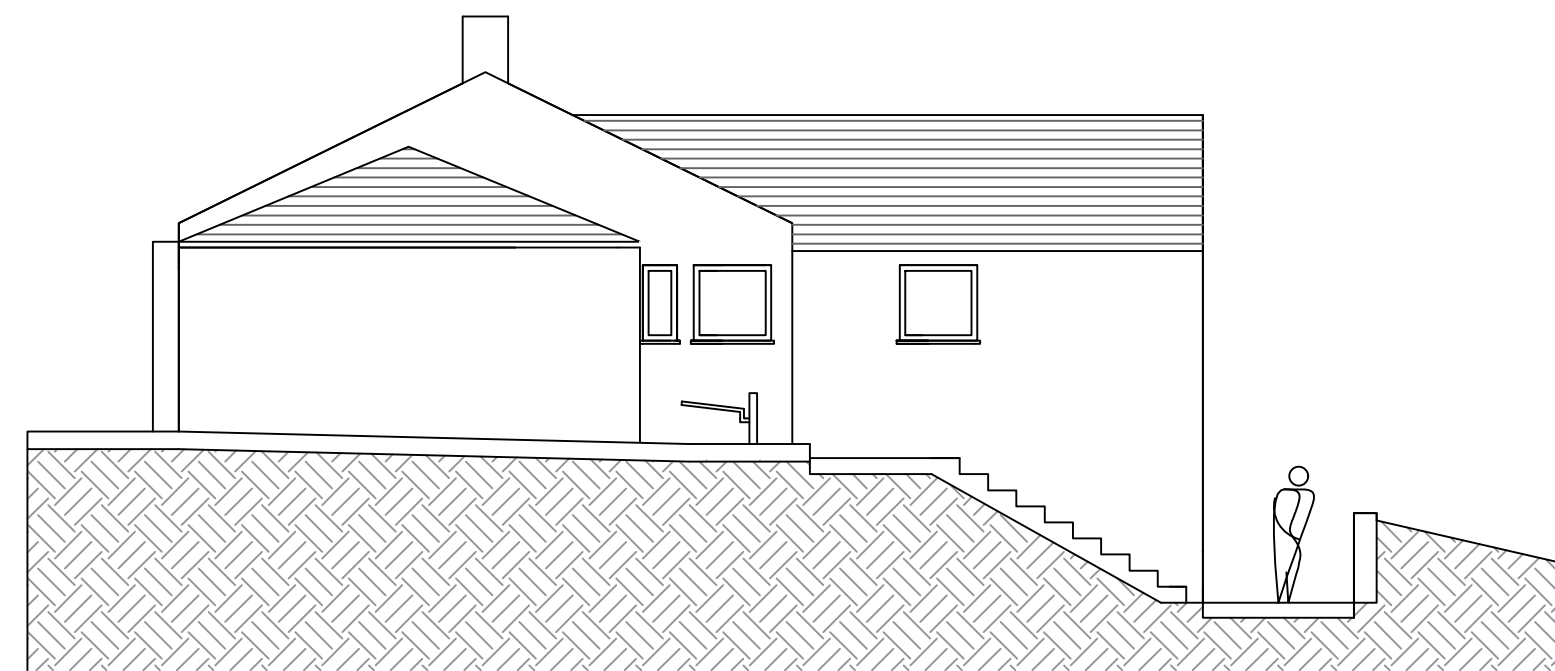
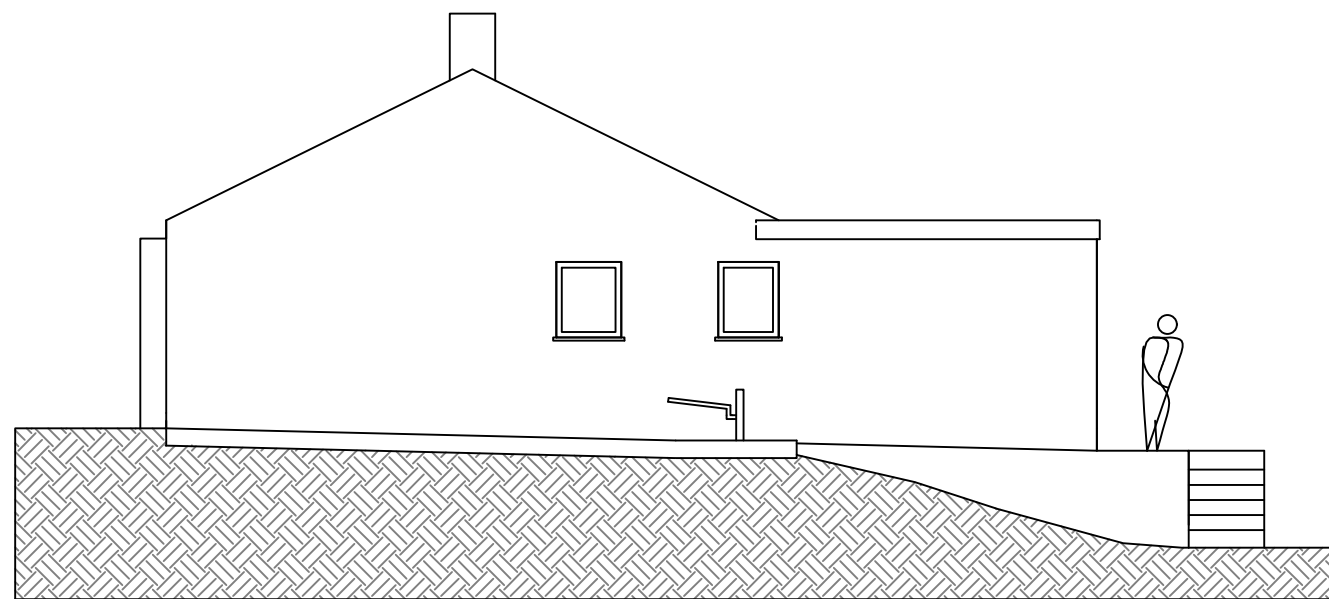


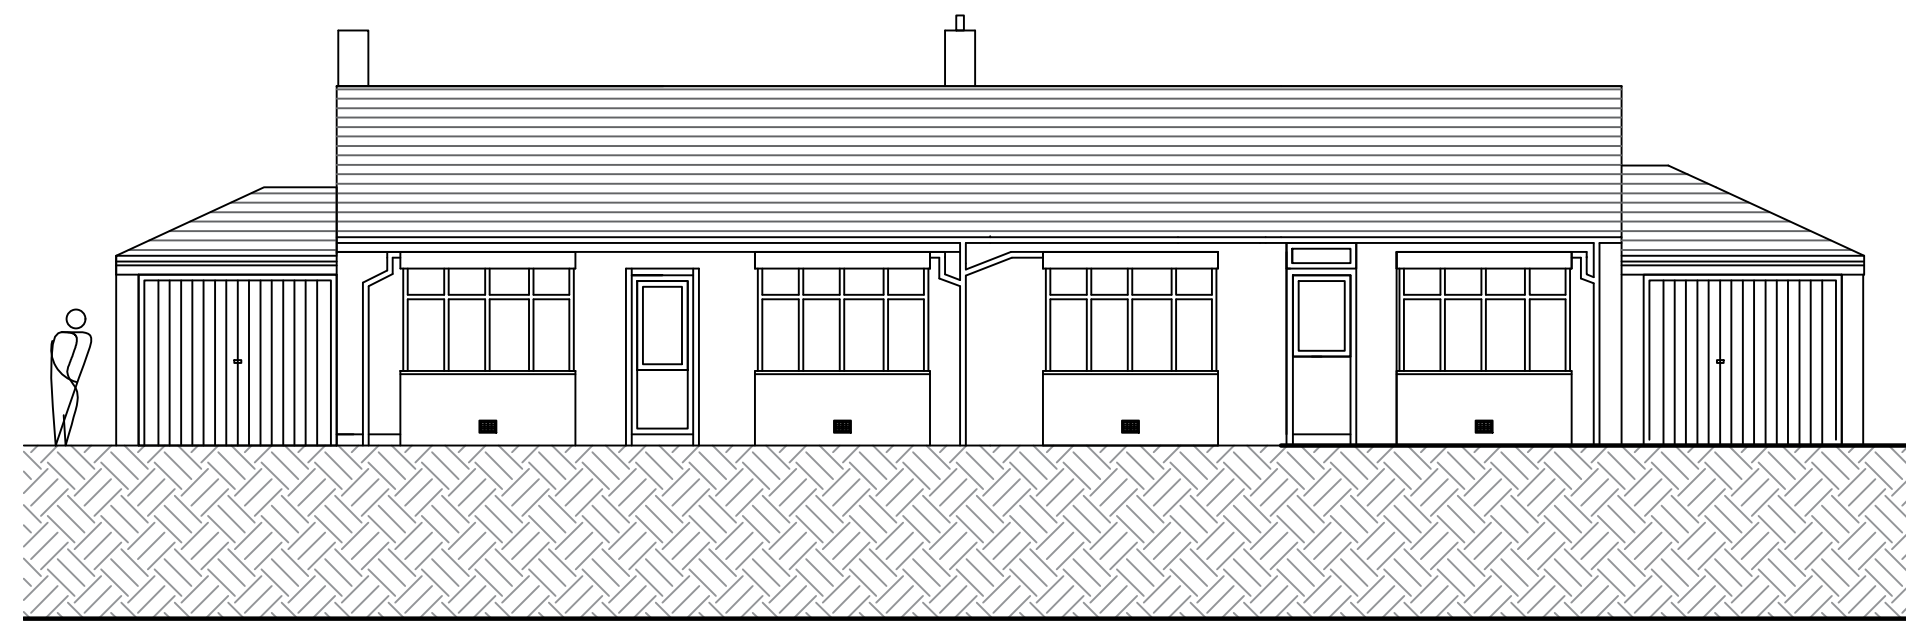

Notes:

MATERIAL SPECIFICATION
RENDER FINISH
CONCRETE ROOF TILES
UPVC DOORS AND WINDOW
UPVC GRAY SOFFITS AND FASCIAS
PLASTIC RAIN WATER GOODS

Rev	Date	Revision
-----	------	----------

Peter Hitchen
Architects

project:

PROPOSED REDEVELOPMENT TO 67
WHALLEY ROAD, LANGHO

client:

MR & MRS DARBYSHIRE

drawing title:

EXISTING & PROPOSED
ELEVATIONS

status:	PLANNING DRAWINGS
---------	-------------------

scale: 1:100 @ A2

drawn:	checked:
DH	PH

date:	11/10/19
-------	----------

project no. PHA/383	drg. no. 100	rev. —
------------------------	-----------------	-----------