



MATERIALS:- ROOF IN NATURAL GREY PROFILE 6 CEMENT FIBRE SHEETS  
 WALLS IN TANALIZED TIMBER YORKSHIRE BOARDS AND CONCRETE PANELS  
 DOORS IN FLAT TIN SHEETS ( GALVANIZED STEEL)

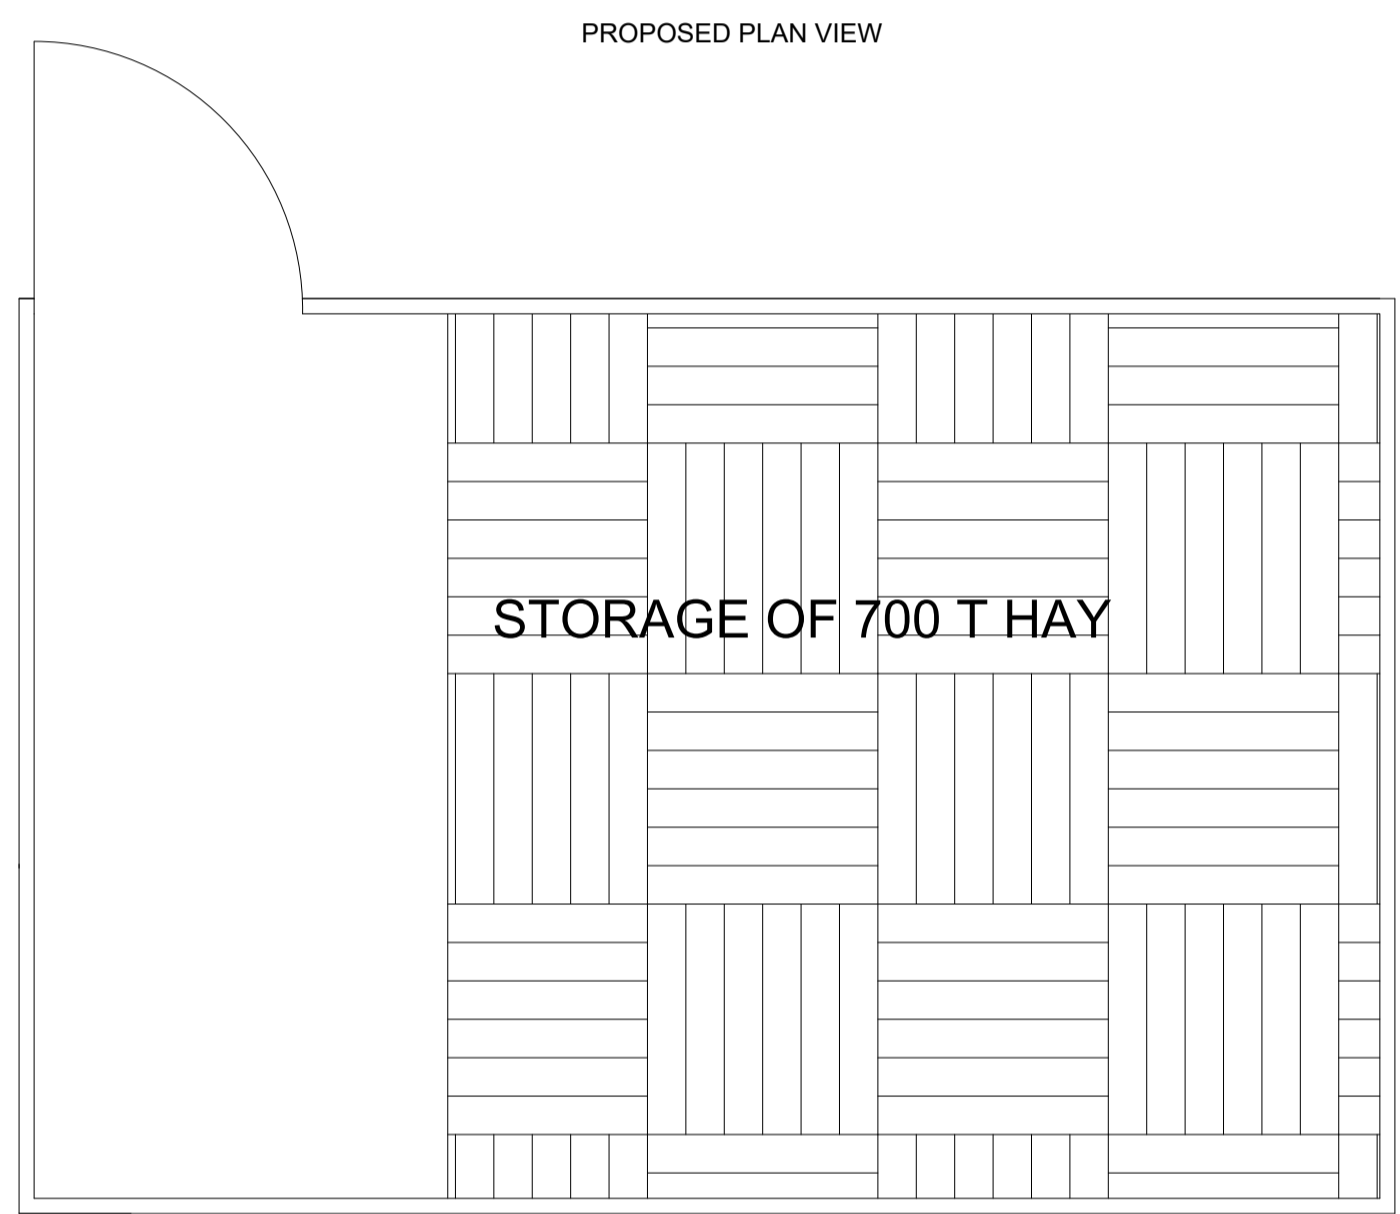

<b>DRAWN BY:</b>  5 Bobbin Mill Cottages, Stubbins Lane, Claughton-on-Brock, Preston. PR3 0PL Telephone 01995 640135 Mobile 07813 296 287 e-mail: mel@mlplanning.co.uk	<b>CLIENT:</b> Gavin Baker <b>PROJECT:</b> PRIOR NOTICE FOR ONE AGRICULTURAL STORAGE BUILDING ( HAY ) <b>LOCATION:</b> FAIRCLOUGH BARN, LOUD SCALES CHIPPING PR3 2NX	<b>DWG NO.</b> ML/GB/5804 <b>SCALE:</b> 1:100 & 1:500 <b>A1</b>