
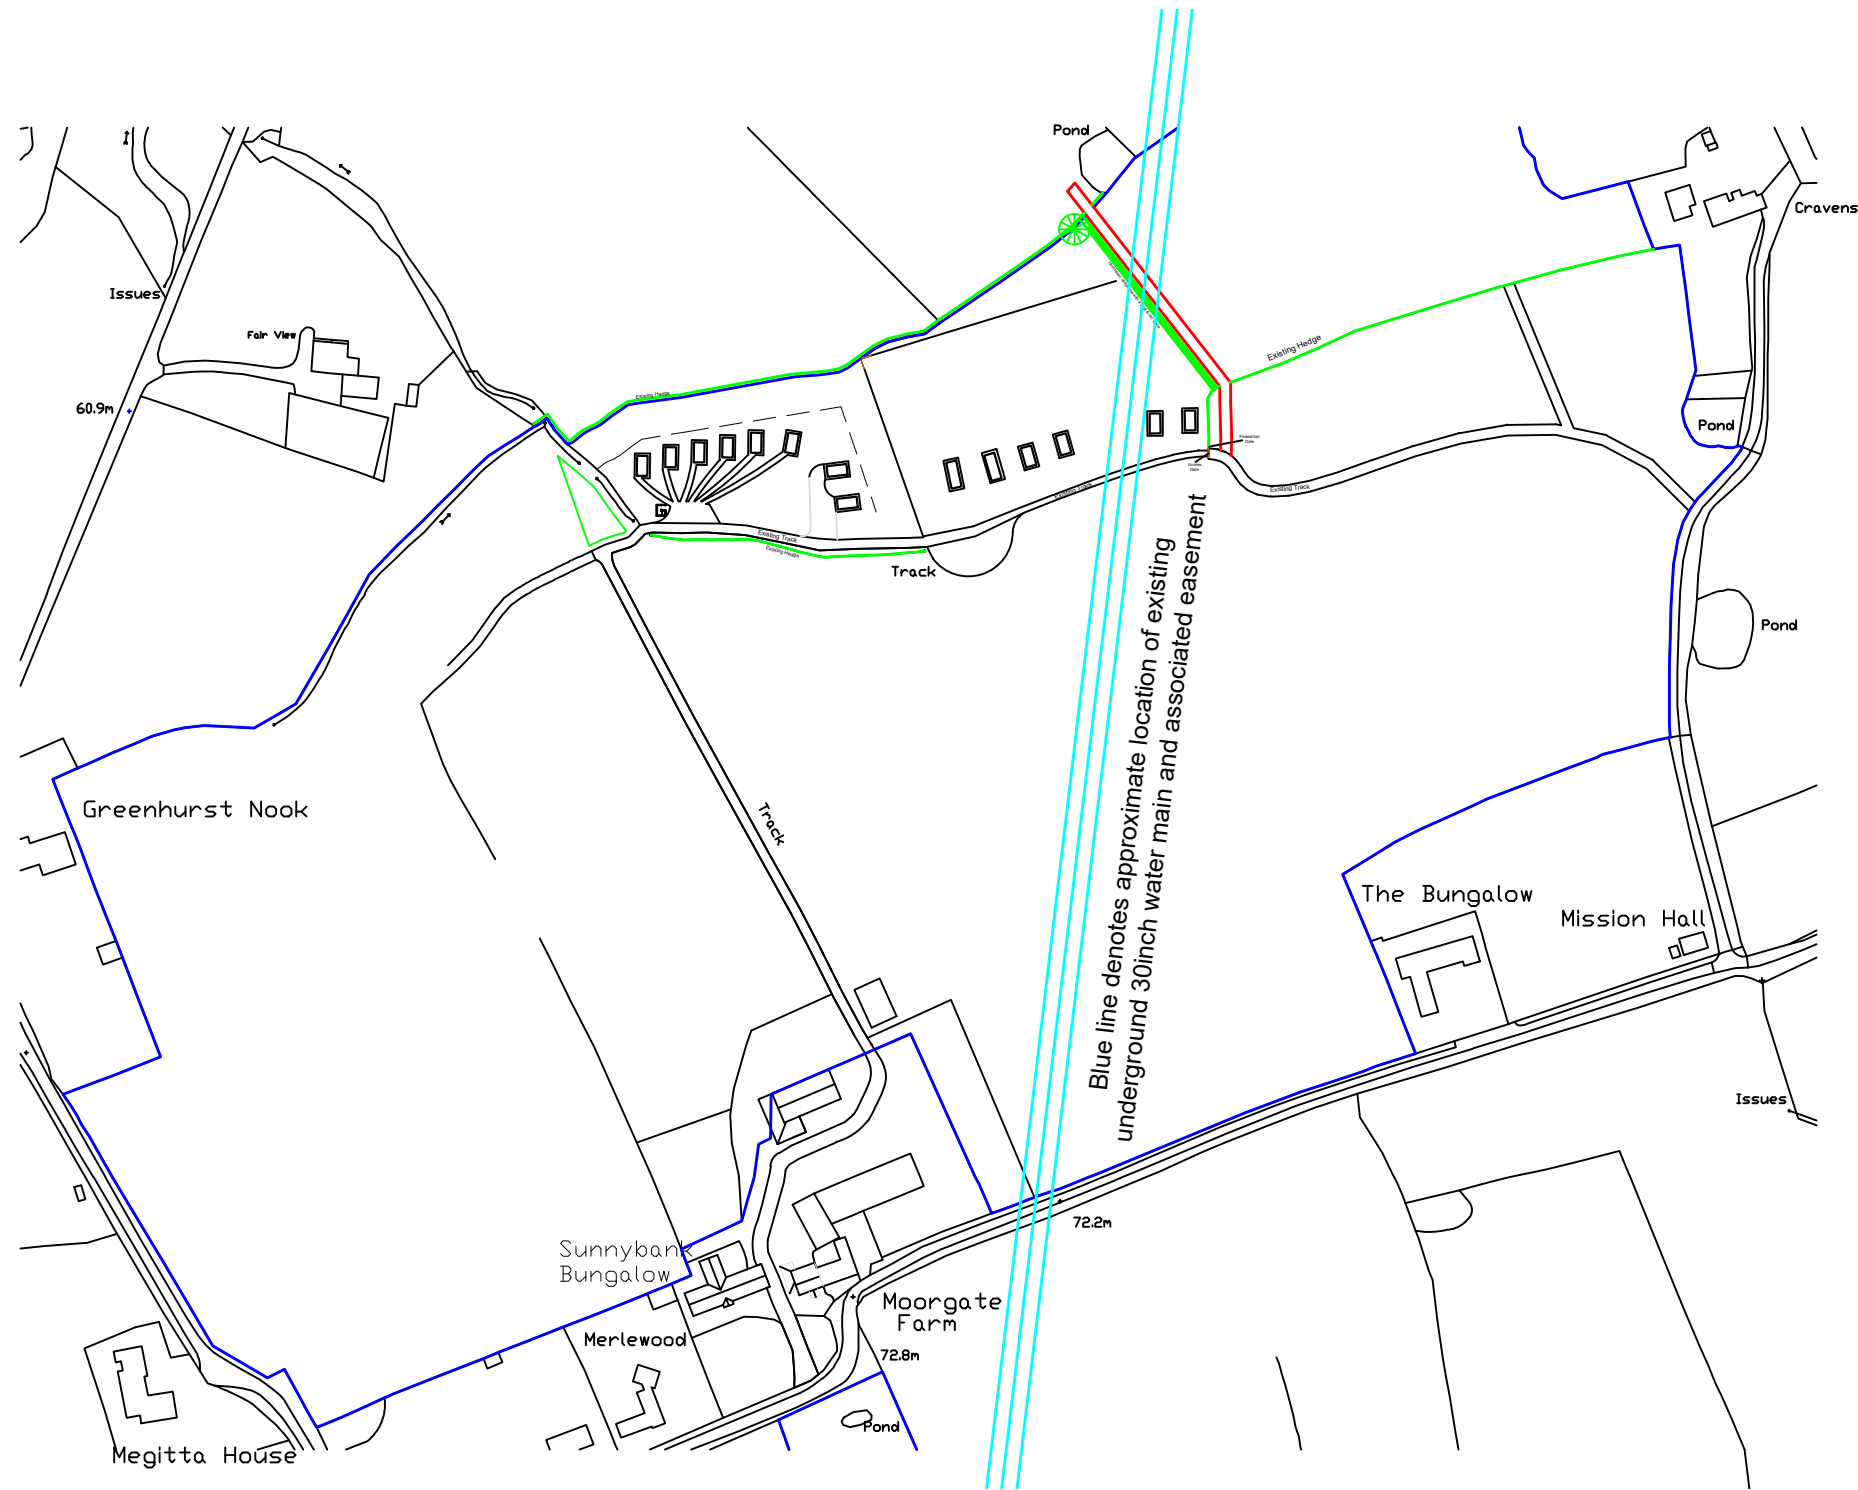


**Notes:**

All work is to be carried out to the latest current British standards Codes of Practice and recognised working practices.  
 All work and materials should comply with Health and Safety legislation.  
 All dimensions are in millimetres where explicitly shown otherwise.  
 The contractor should check and certify all dimensions as work proceeds and notify the architect of any discrepancies.  
 Do not scale off the drawings, if in doubt ask.

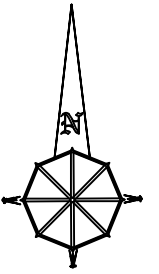

Blue line denotes approximate location of existing underground 30inch water main and associated easement

Location Plan - 1:2500



**Gary Hoerty Associates**  
 Gary Hoerty Associates Chartered Surveyors  
 Suite 9 - Grindleton Business Centre  
 The Spinney  
 Grindleton  
 Clitheroe  
 Lancashire BB7 4DH  
 T: 01200 449700  
 Email: info@ghaonline.co.uk

**Project: ( No: Bre/096/2771 )**

Prior Notification - Access Track at:

Moorgate Farm  
 Moorgate Lane  
 Dinckley  
 Blackburn  
 BB6 8AN

**Title:** Location Plan

**Drawing No:** Bre/096/2771/02

**Drawn:** PF

**Client:** Mr J Brewer

**Date:** 31.10.2019

**Scale:** 1:2500 @ A3

**Amendments:**

--	--	--	--	--	--	--	--